



EXISTING SITE PLAN
SCALE - 1:200.

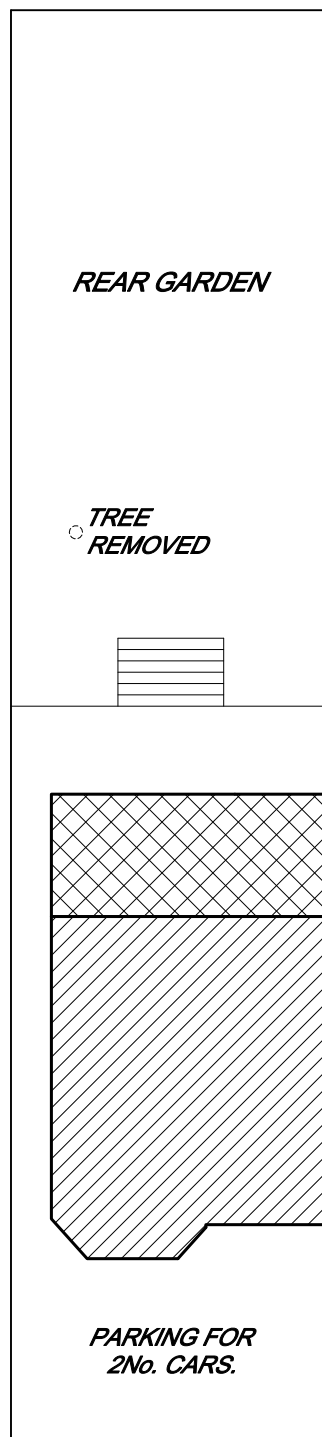

PROPOSED SITE PLAN
SCALE - 1:200.

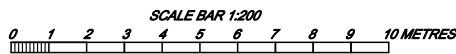

© COPYRIGHT - BROOKS DESIGN SERVICE 2024.

**BROOKS DESIGN
SERVICE**

SPECIALISTS IN BUILDING PLANS
FOR EXTENSIONS & LOFT CONVERSIONS

TEL - 020 8303 6883
MOB - 07521 213065

WWW.BROOKSDESIGNSERVICE.CO.UK
(BUILDER & LOFT COMPANY
ENQUIRIES WELCOME)


37 ELTHAM PARK GARDENS, LONDON,
SE9 1AP.

PROPOSED SINGLE / TWO STOREY
REAR EXTENSION.


SCALE - 1:200 @ A3.

No. - 24/37/1.




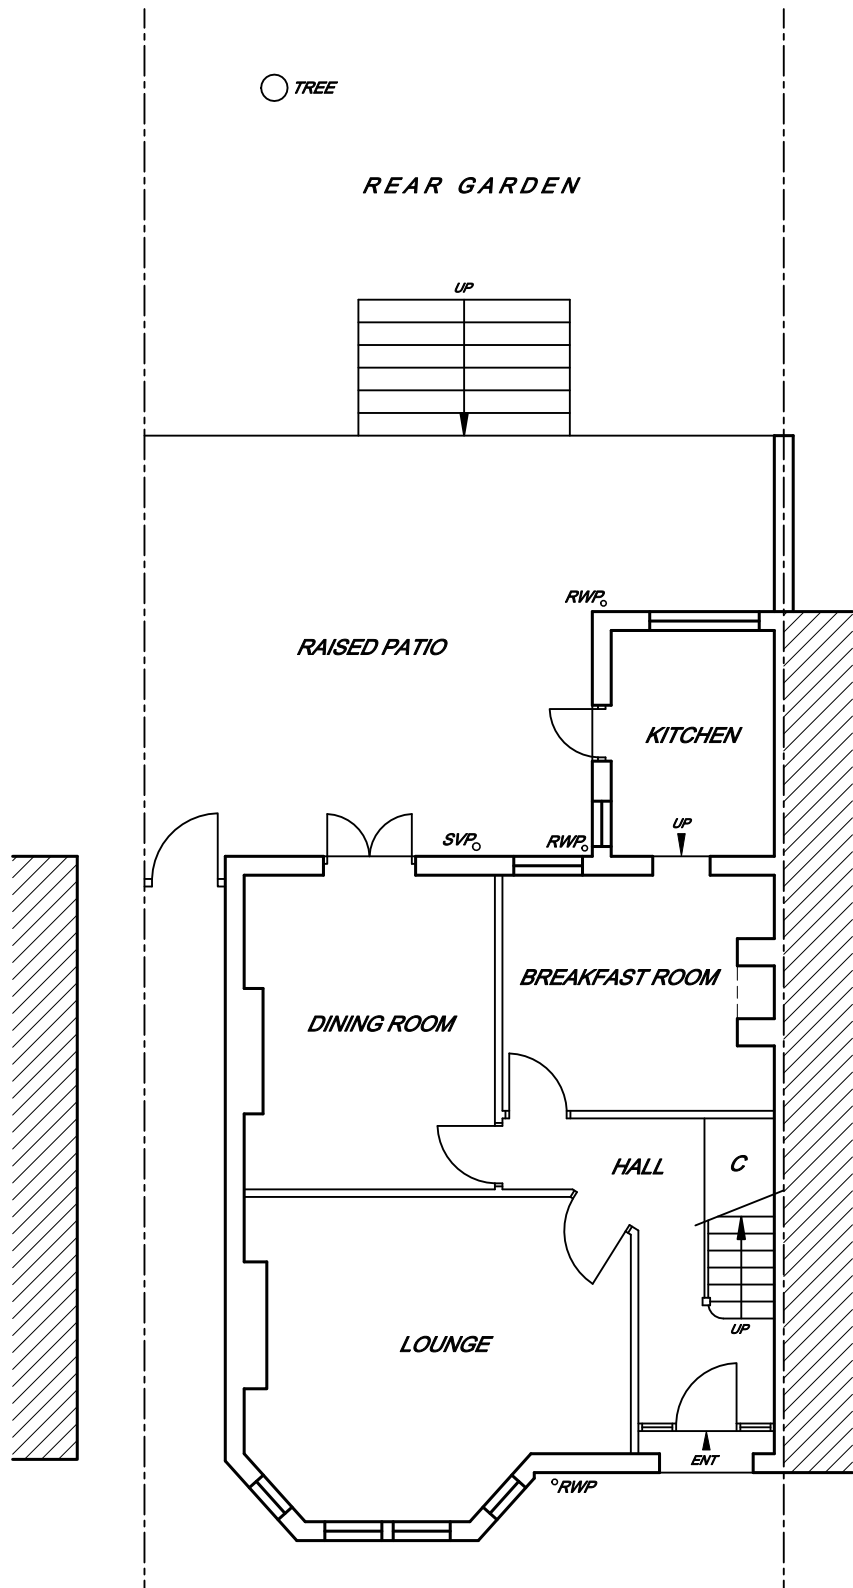


EXISTING GROUND FLOOR PLAN

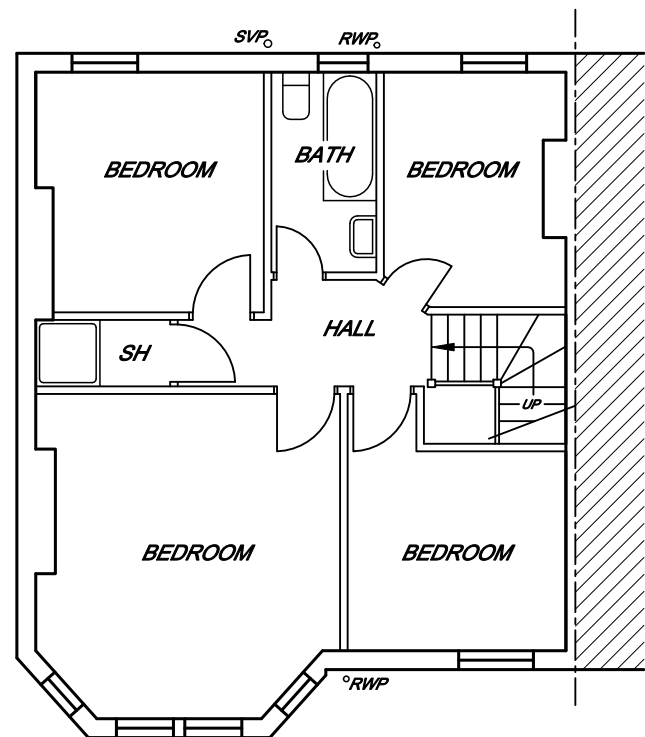


EXISTING FIRST FLOOR PLAN

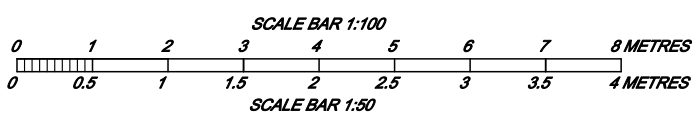


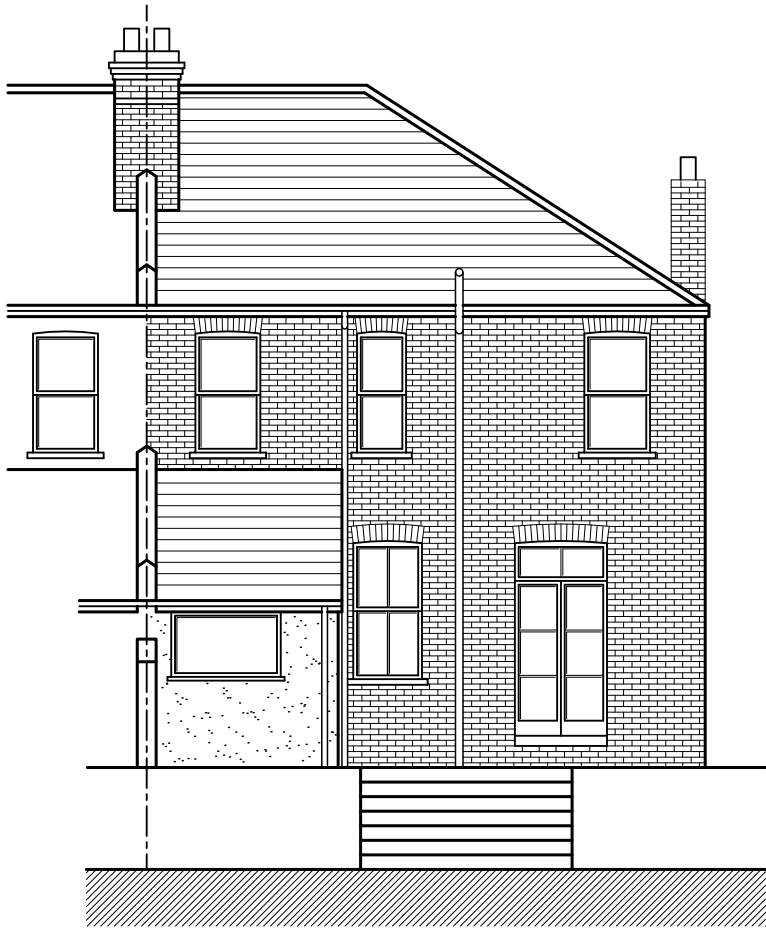


EXISTING REAR ELEVATION

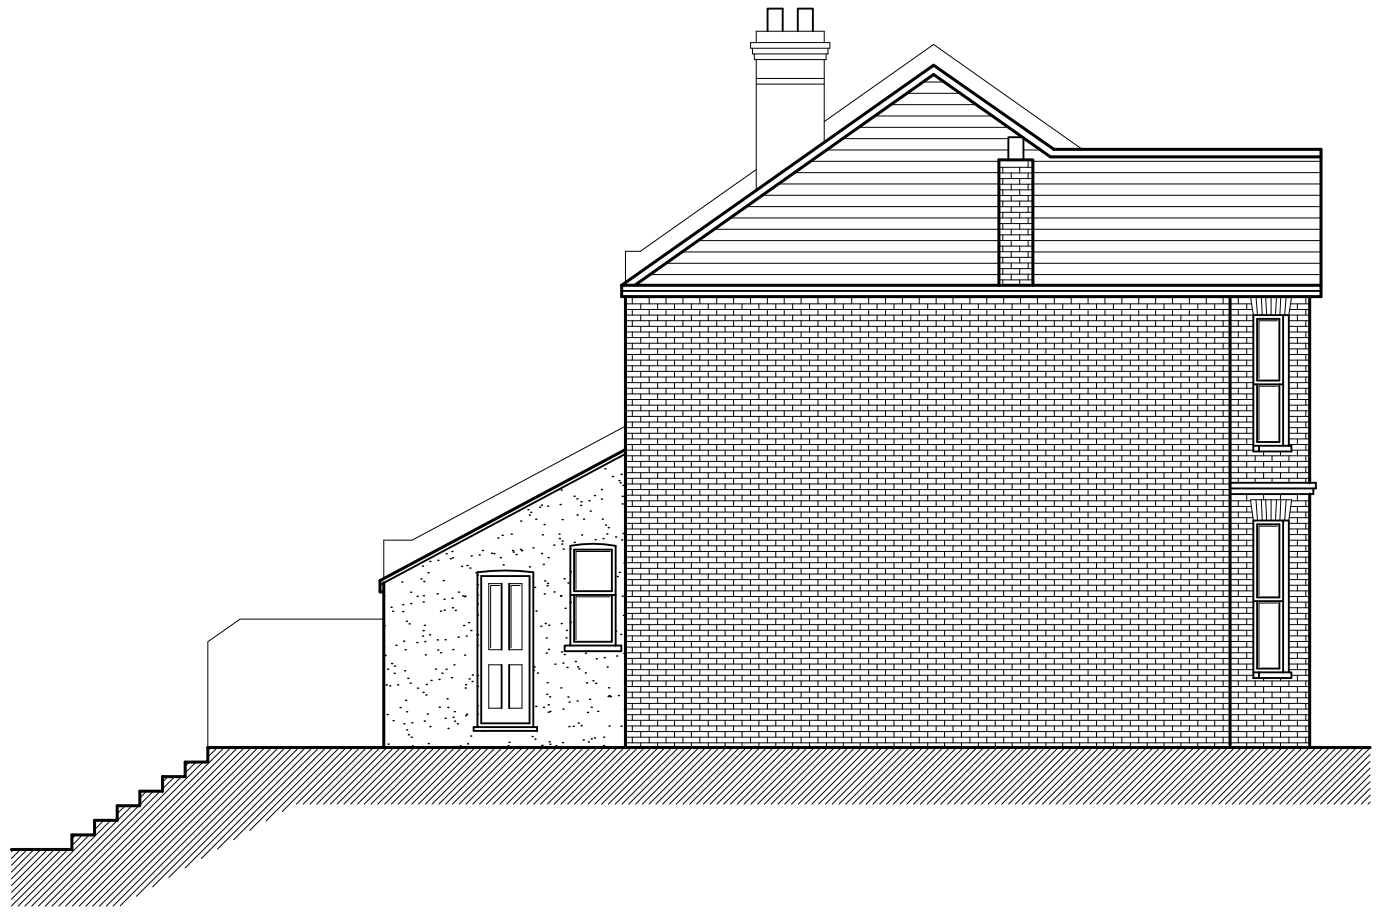

EXISTING SIDE ELEVATION

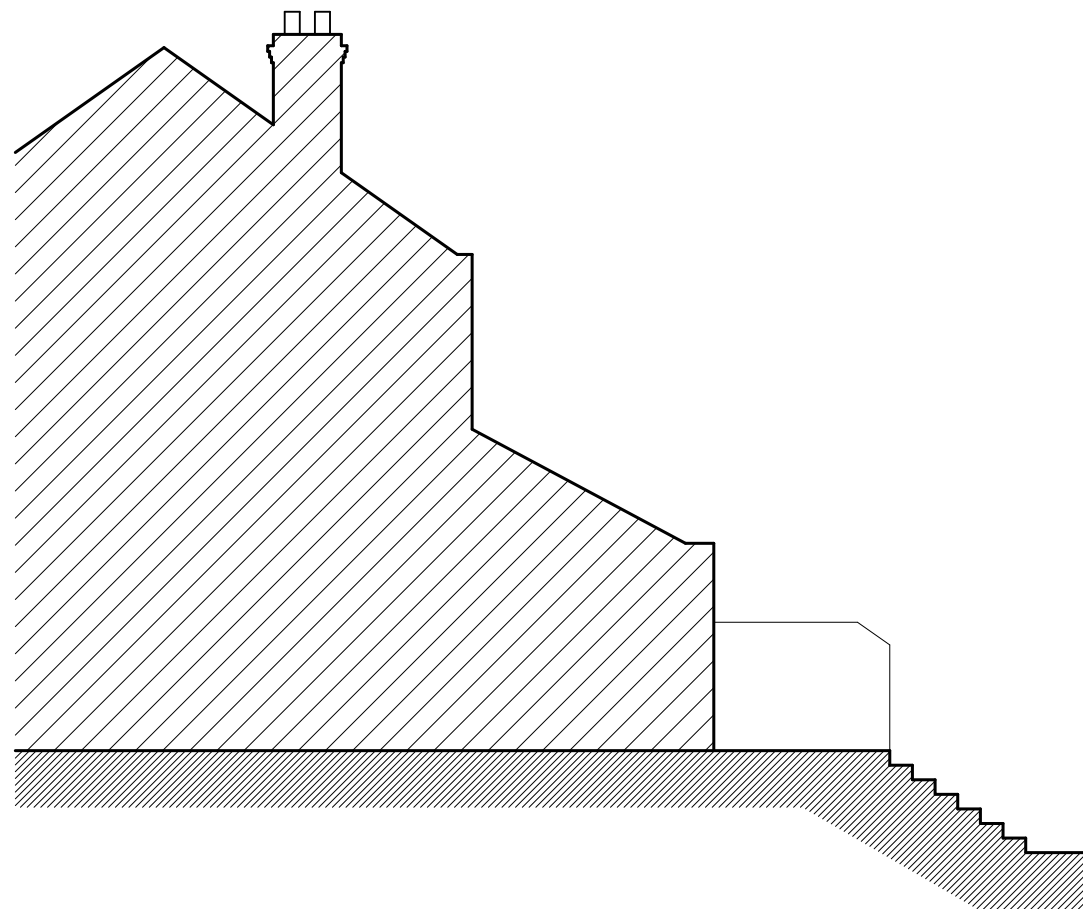


EXISTING SIDE ELEVATION

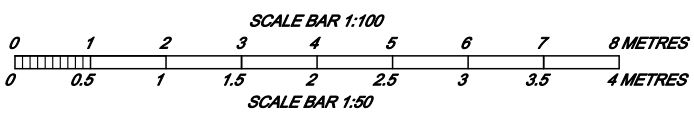

REAR GARDEN

UP

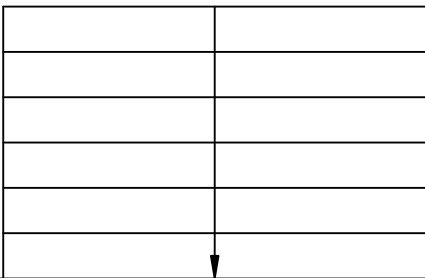

RAISED PATIO

1070

7250

LINE OF BOUNDARY.

LINE OF BOUNDARY.

3250

BI-FOLDING DOORS
4000 X 2250mm HIGH.

WINDOW 900 X
1200mm HIGH.

SKYLIGHT

WC & UT.

KITCHEN, DINING & FAMILY ROOM

LOUNGE

HALL


C

UP

ENT


○RWP

PROPOSED GROUND FLOOR PLAN

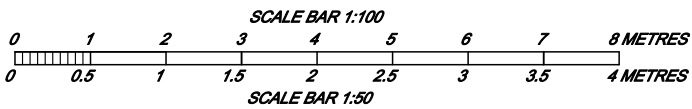



SCALE - 1:50 @ A3.

No.- 24/37/4.

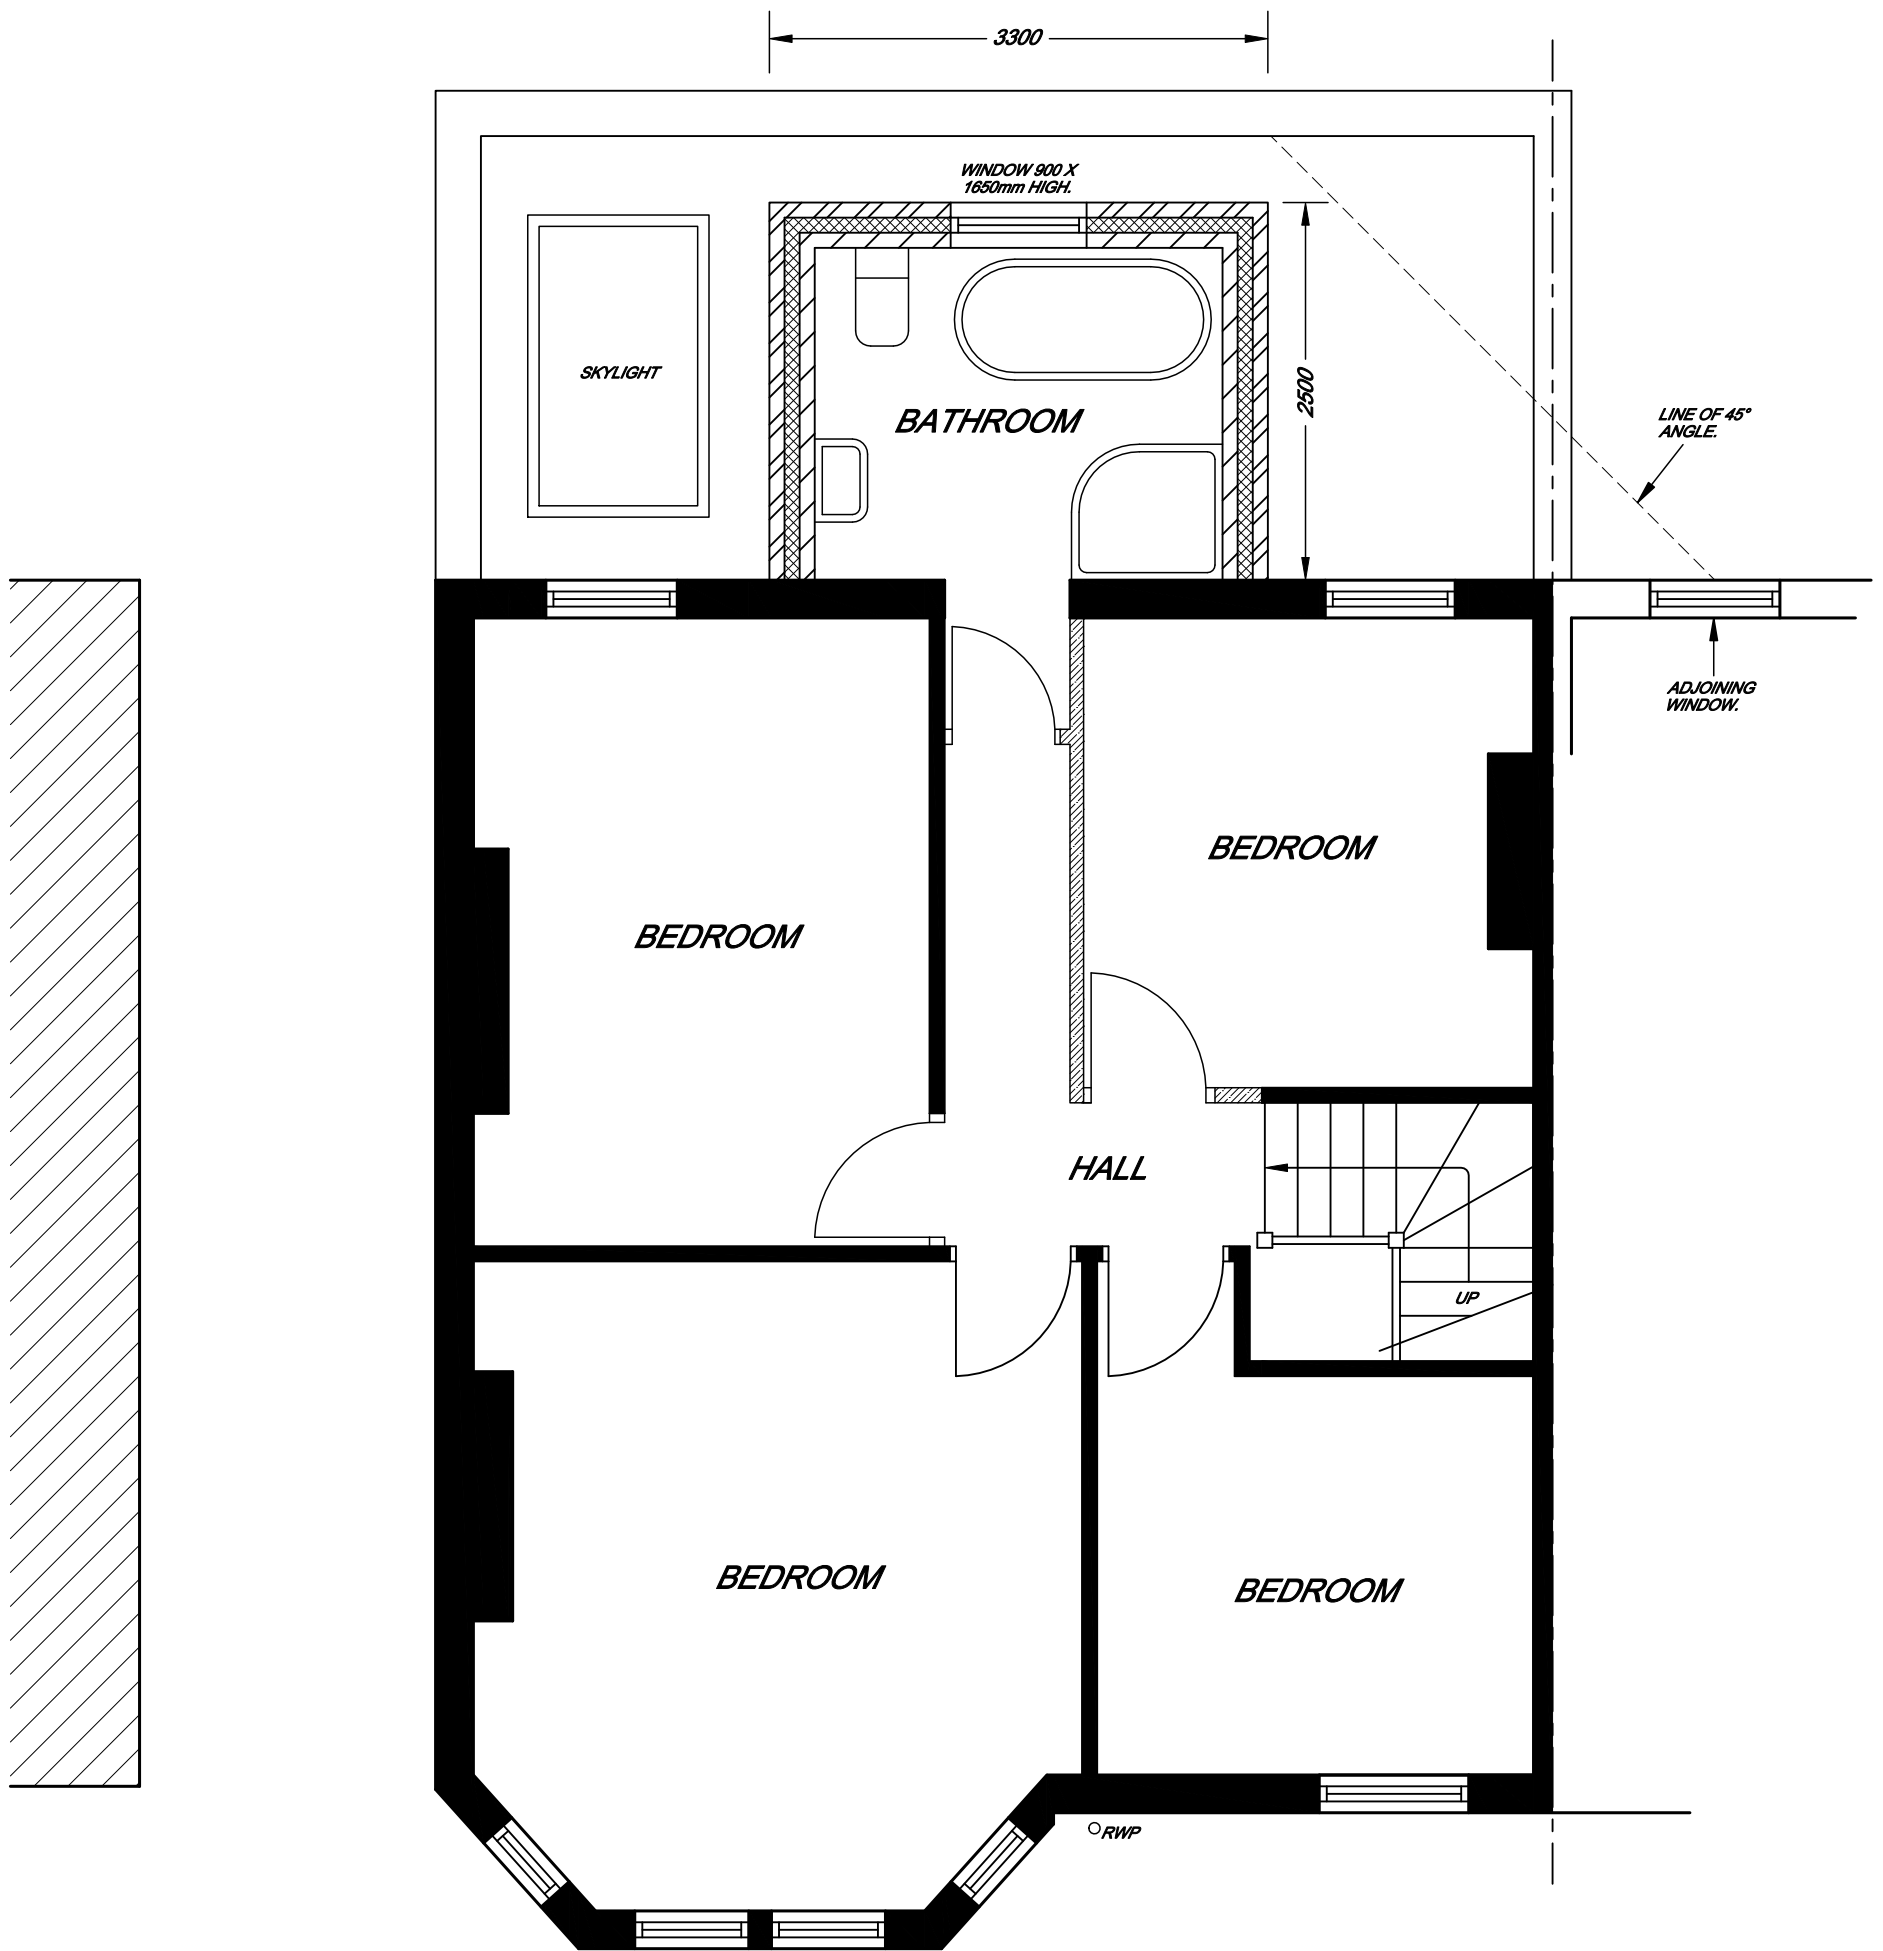


PROPOSED FIRST FLOOR PLAN

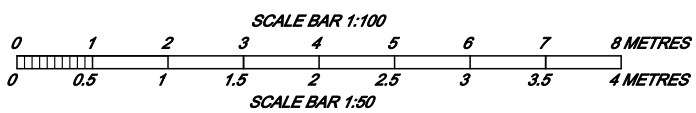

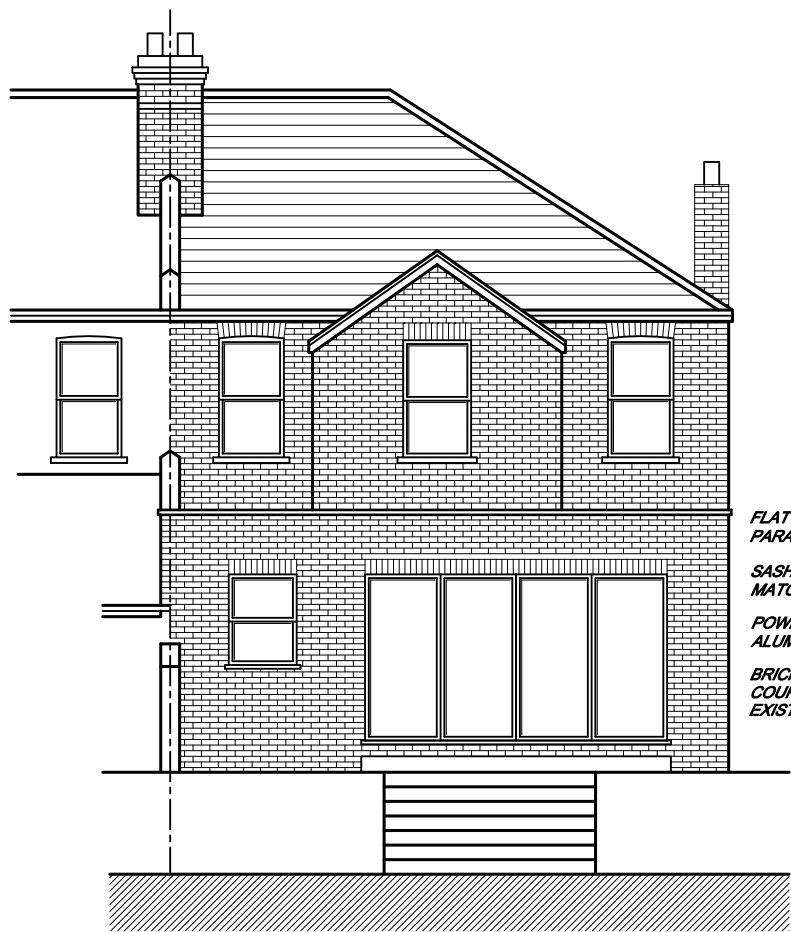


PROPOSED REAR ELEVATION


FLAT ROOF BEHIND
PARAPET WALL.
SASH WINDOWS TO
MATCH EXISTING.
POWDER COATED
ALUMINIUM DOORS
BRICKWORK & SOLDIER
COURSE TO MATCH
EXISTING.

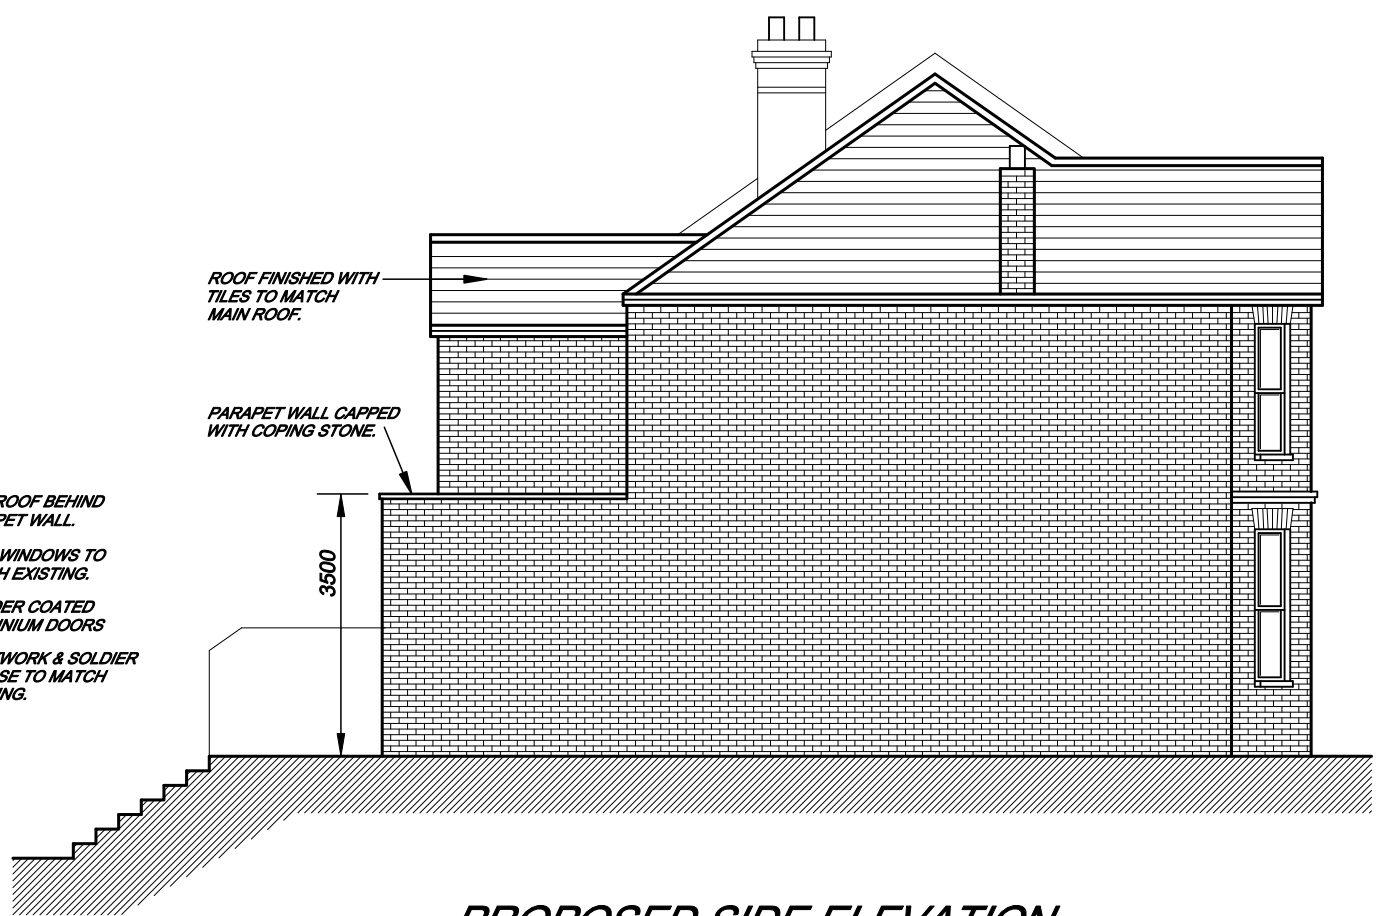


PROPOSED SIDE ELEVATION

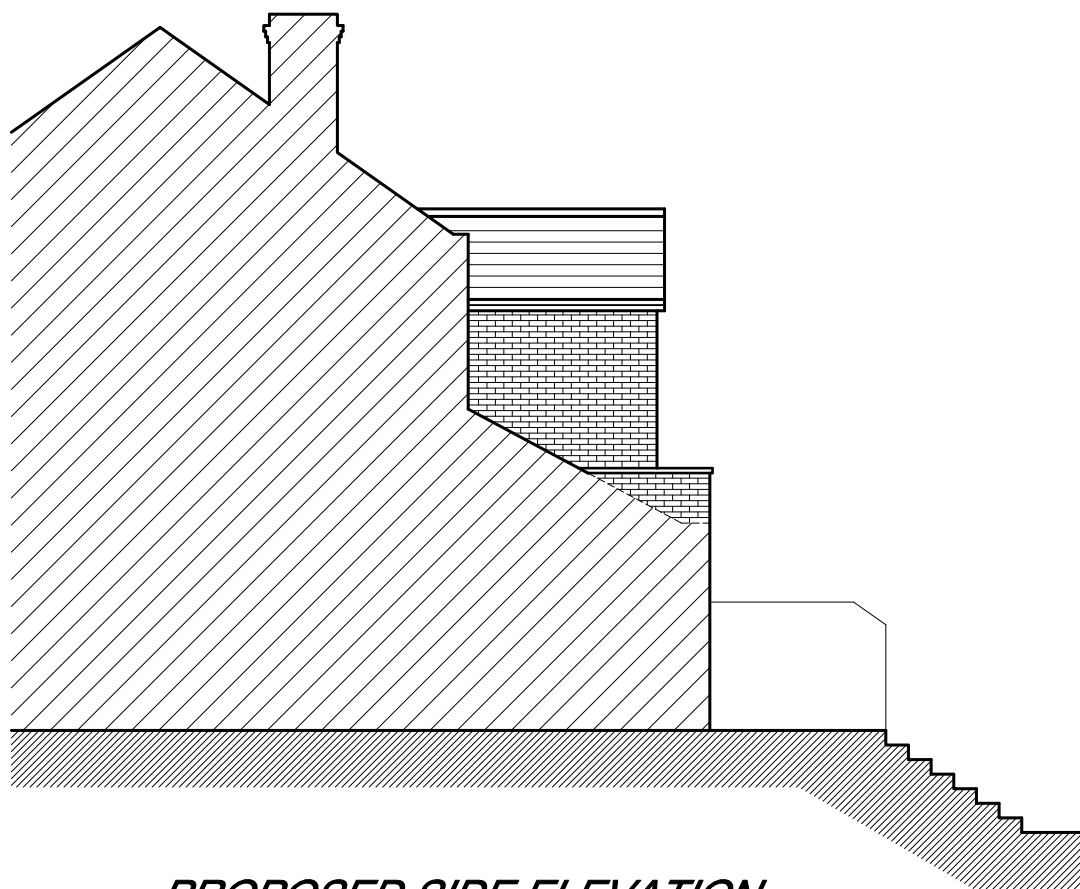


PROPOSED SIDE ELEVATION

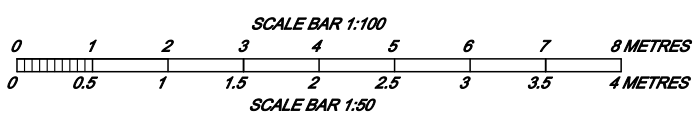


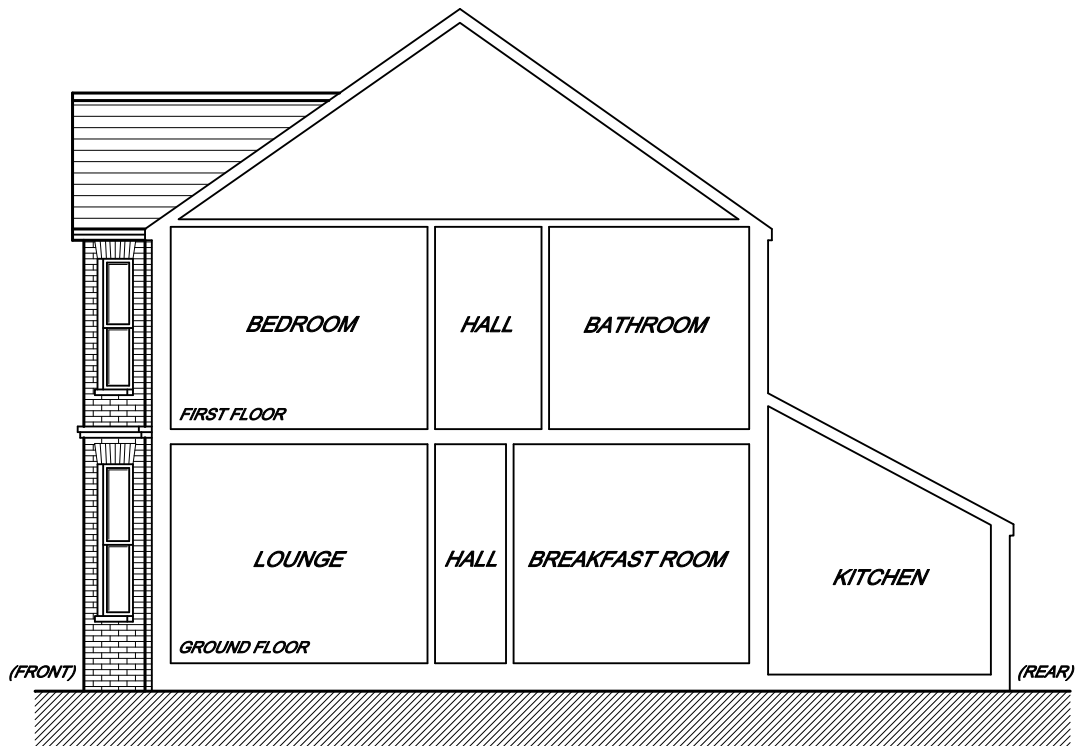


EXISTING SECTION THROUGH BUILDING

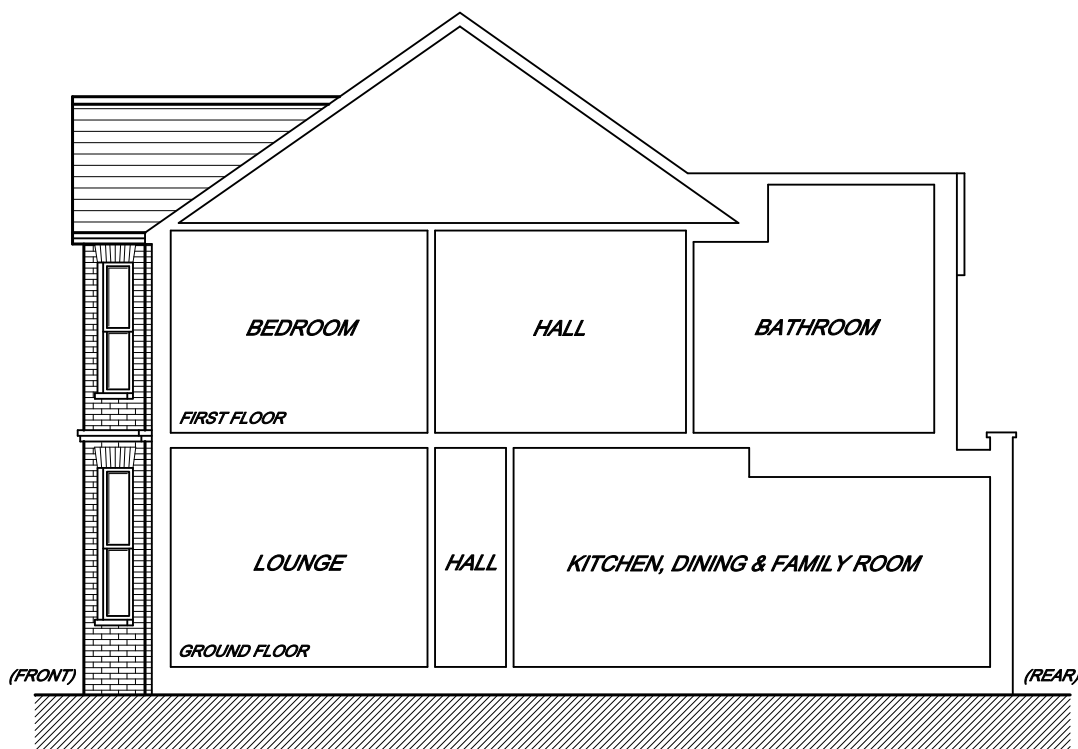


PROPOSED SECTION THROUGH BUILDING

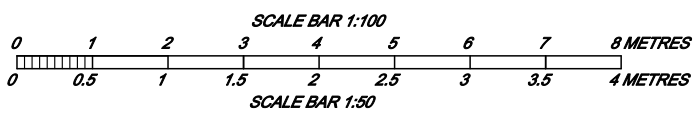

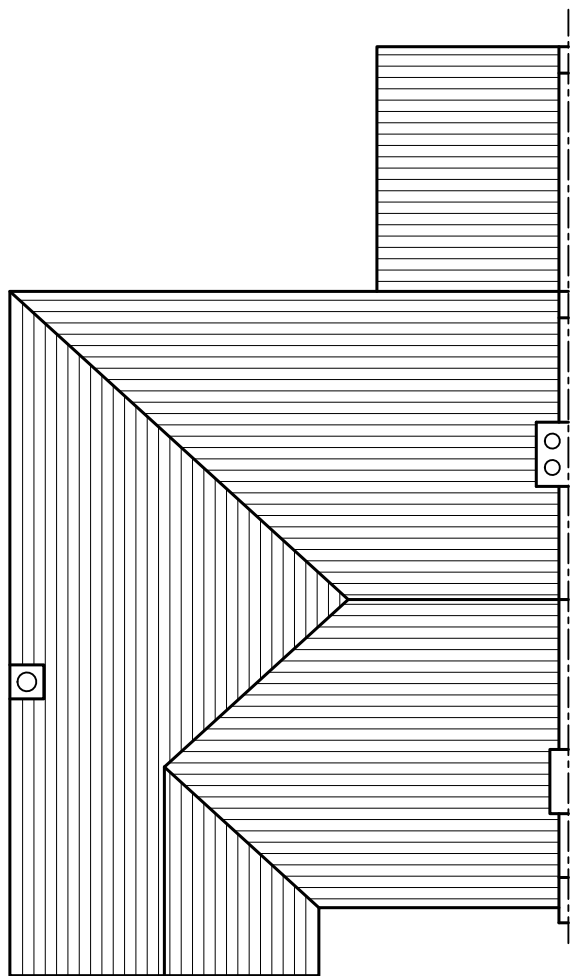

EXISTING ROOF PLAN

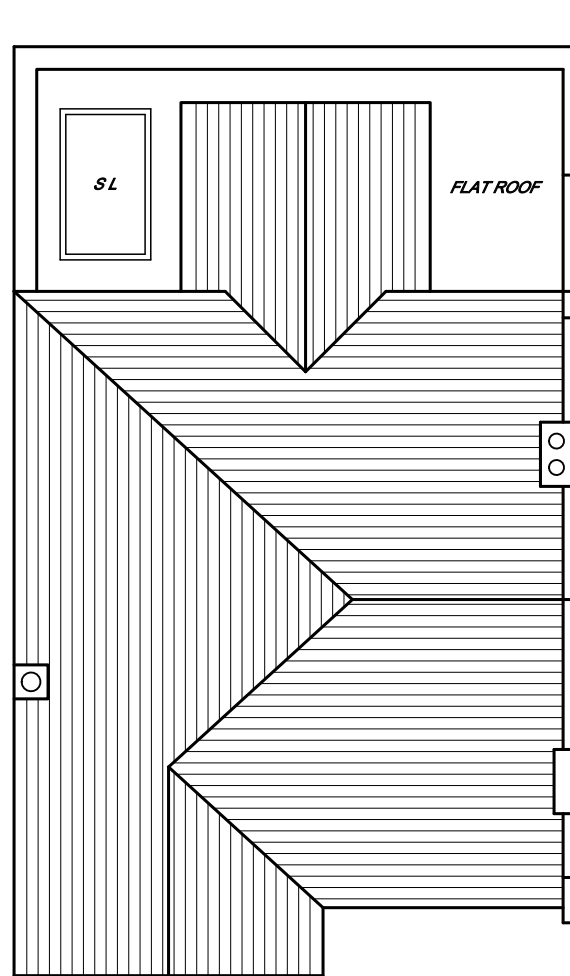

PROPOSED ROOF PLAN

