


ReQuestAPI
 Map number: TQR0M23200173050268
 Title: 2 Pontypool Place
 Map Produced for: Proposed air con unit
 7 Crown copyright and database rights 2023 OS 100042766
 Project ID:
 Date of Purchase: 19-07-2023
 1 Years subscription from 19-07-2023 for 1 workstation

01 Site Location Plan @ 1:250 (1:500 @ A3)
 1000

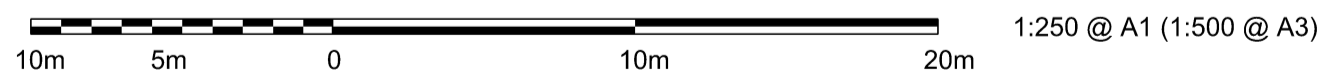

General Notes:
 1. Do not scale from drawing;
 2. All dimensions in millimeters unless noted otherwise;
 3. All drawings are to be read in colour;
 4. All dimensions and levels based on architect's survey information. All dimensions and levels to be validated at Contractor's Detailed design stage and prior to Construction;
 6. All setting out to be confirmed by Contractor for approval by WWP for co-ordination with specialist suppliers. The Contractor is to notify the WWP design team of any discrepancies.

Legend:	
- - - Site Boundary	+ 100.000 Level on plan
- - - 12 Valentine Place Boundary	— Existing
- - - 2 Pontypool Place Boundary	— Proposed Works

Architect:
WestonWilliamson+Partners

12 Valentine Place
 London
 SE1 8QH
 Tel +44(0) 20 7401 8877
 www.westonwilliamson.com

Project:
**2 Pontypool Place
 New AC System Proposal**

Title:
**2 Pontypool Place
 Site Location Plan**

Scale: 1:500 @ A1	Date: 15/03/24	Drawn: SSIL	Checked: JB	Approved: GB
----------------------	-------------------	----------------	----------------	-----------------

Status:
 Planning Submission

Drawing Number: 1019-WWP-2PP-00-PL-A-1000	Revision: B01
-----------------------------------------------------	-------------------------

Rev	Date	Description	Drawn	Check	Approv
B01	15/02/2024	Planning Submission	SSIL	JB	GB