


Notes

All dimensions to be checked by the Contractor before construction proceeds.

This drawing is the copyright of IntelliArch Limited and shall not be anyway used or reproduced without their prior written consent.

rev.	date.	dwn.
------	-------	------

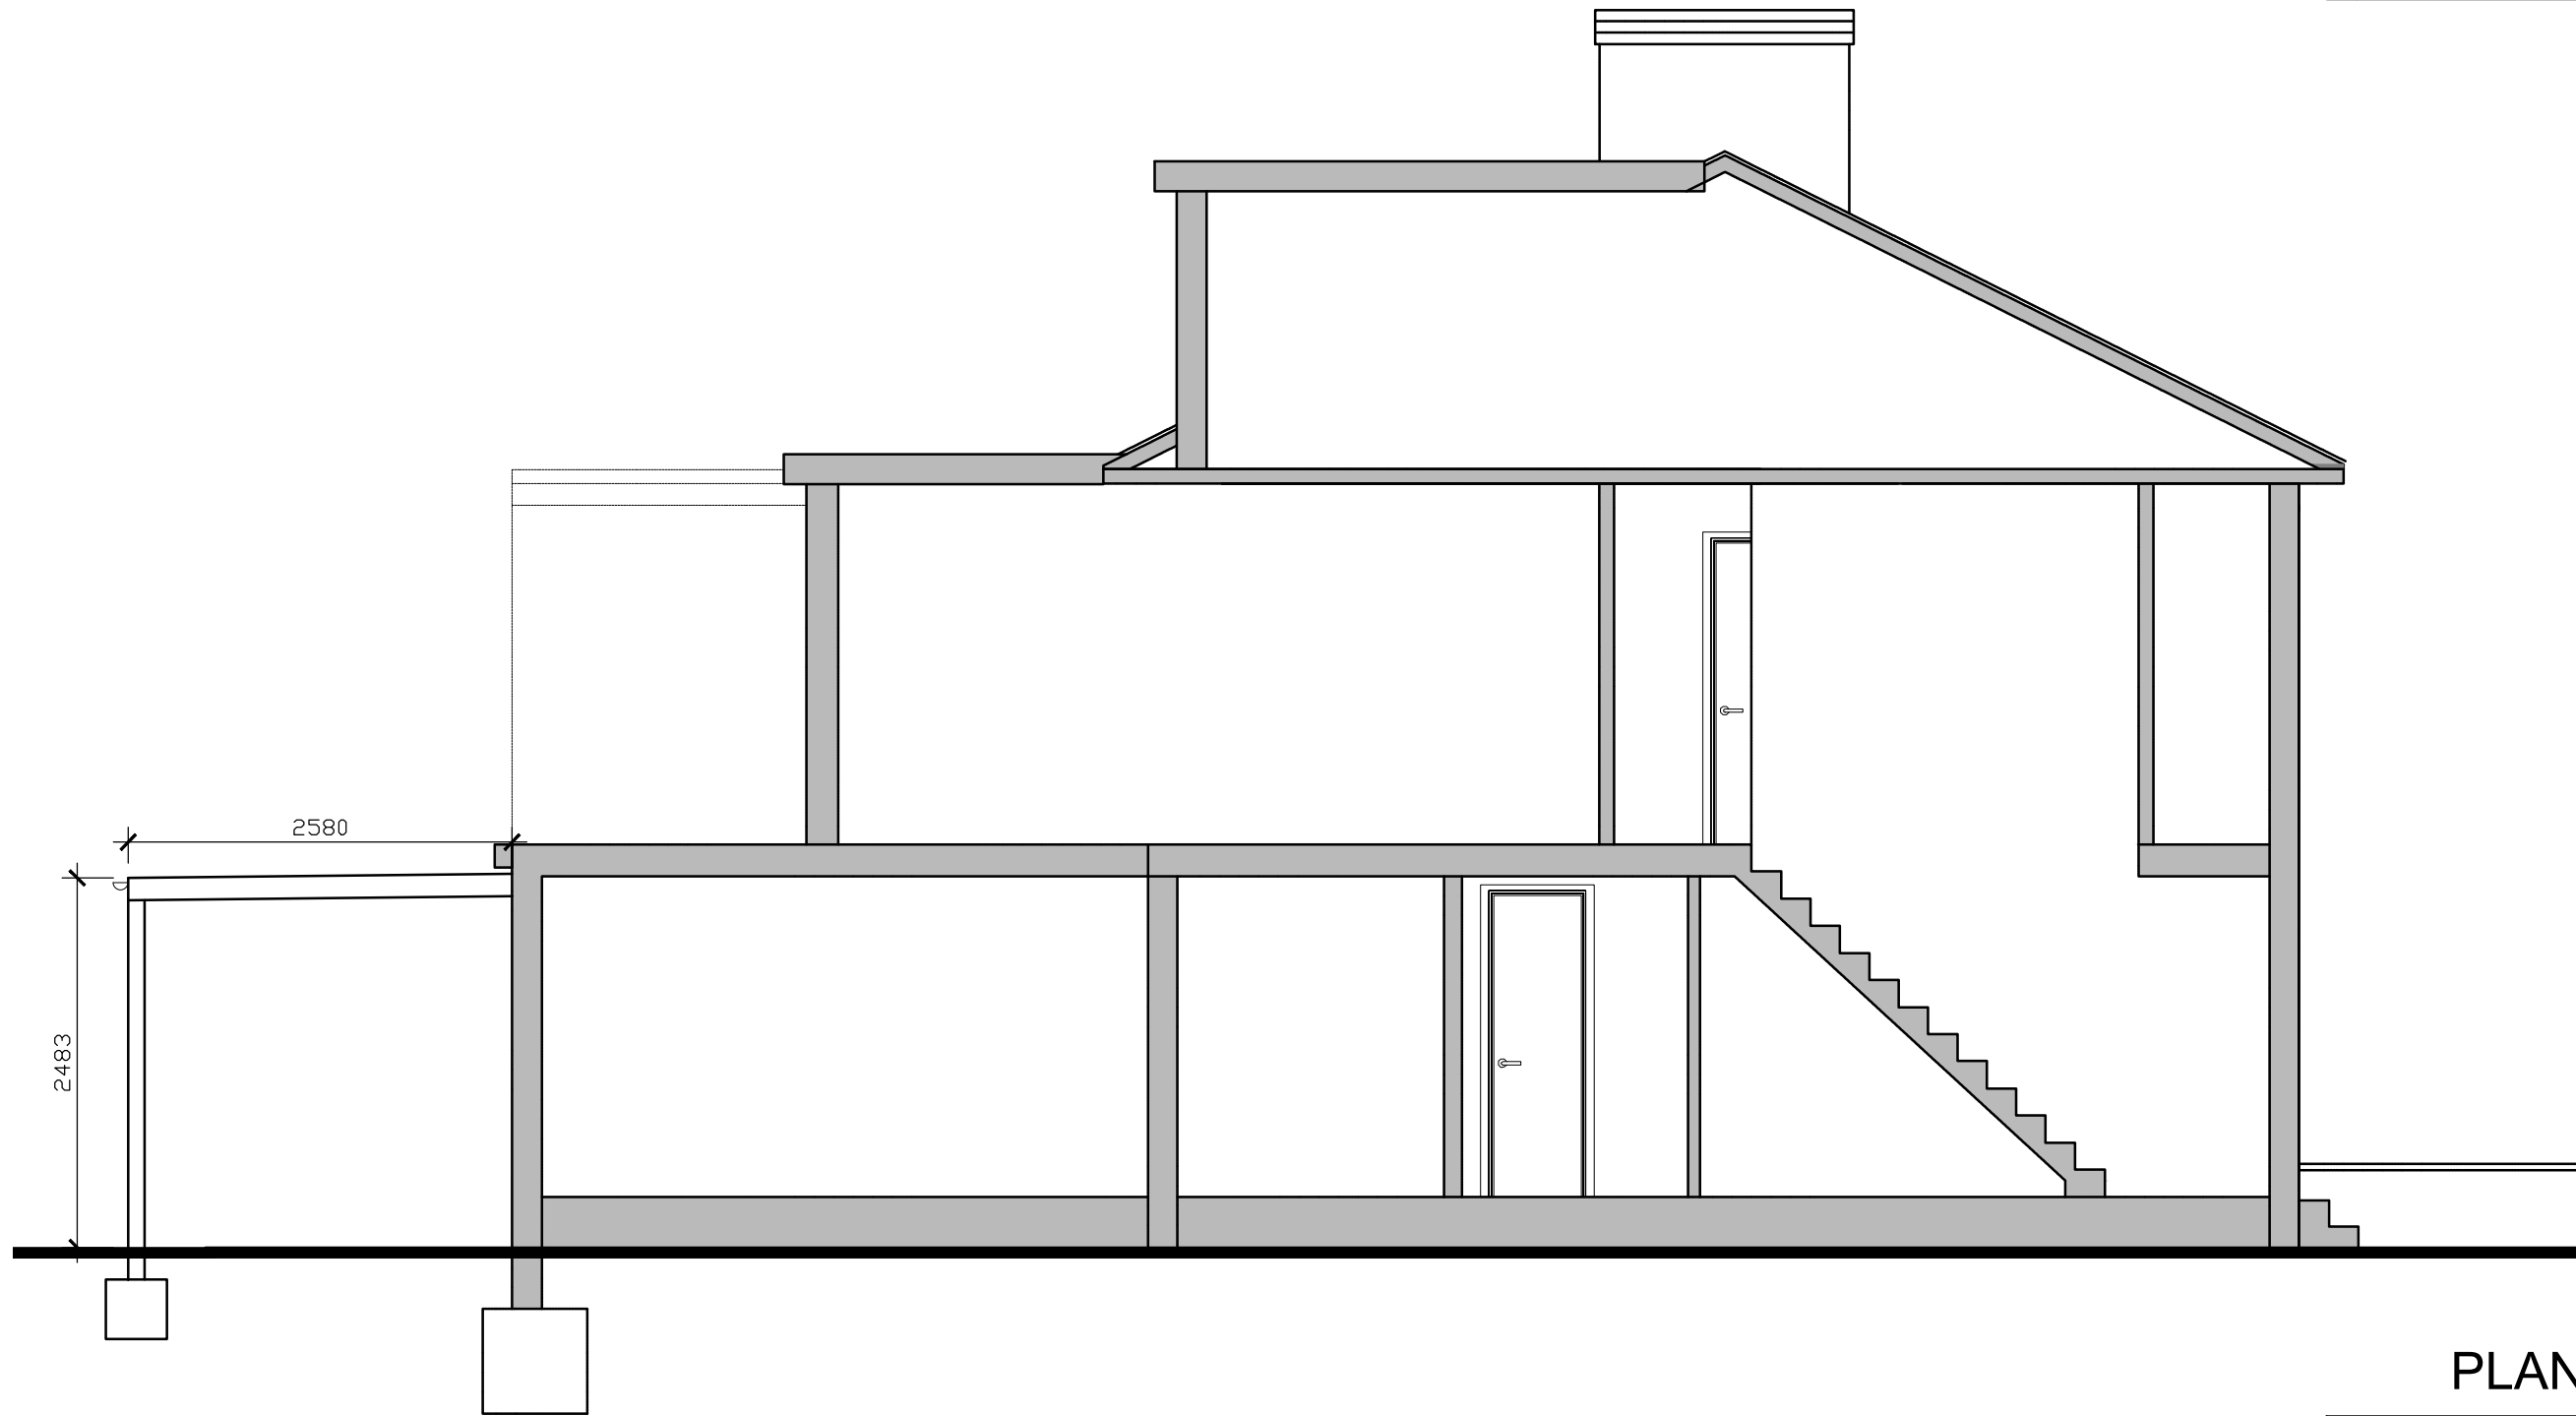

Existing Section

	Full site boundaries (510m²)
	Proposed new walls
	Existing walls
	Walls to be removed

PLANNING

IntelliArch Ltd



Intelligent Architecture and Surveying
 47 Eversley Park Road, London N21 1JJ
 T: 0208 4435882 M: 07956 296 076 E: info@i-arch.co.uk
 W: www.i-arch.co.uk

project	68 Chalfont Road London N9 9LY	
title	Existing Section AA	
scale	1:50 @ A3	dwn MA
date	22nd March 2024	chk
drg no.	1492-230	rev C