
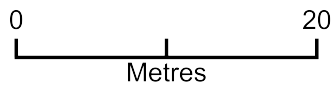


# Proposed Heat Pump 46 Lark Hill

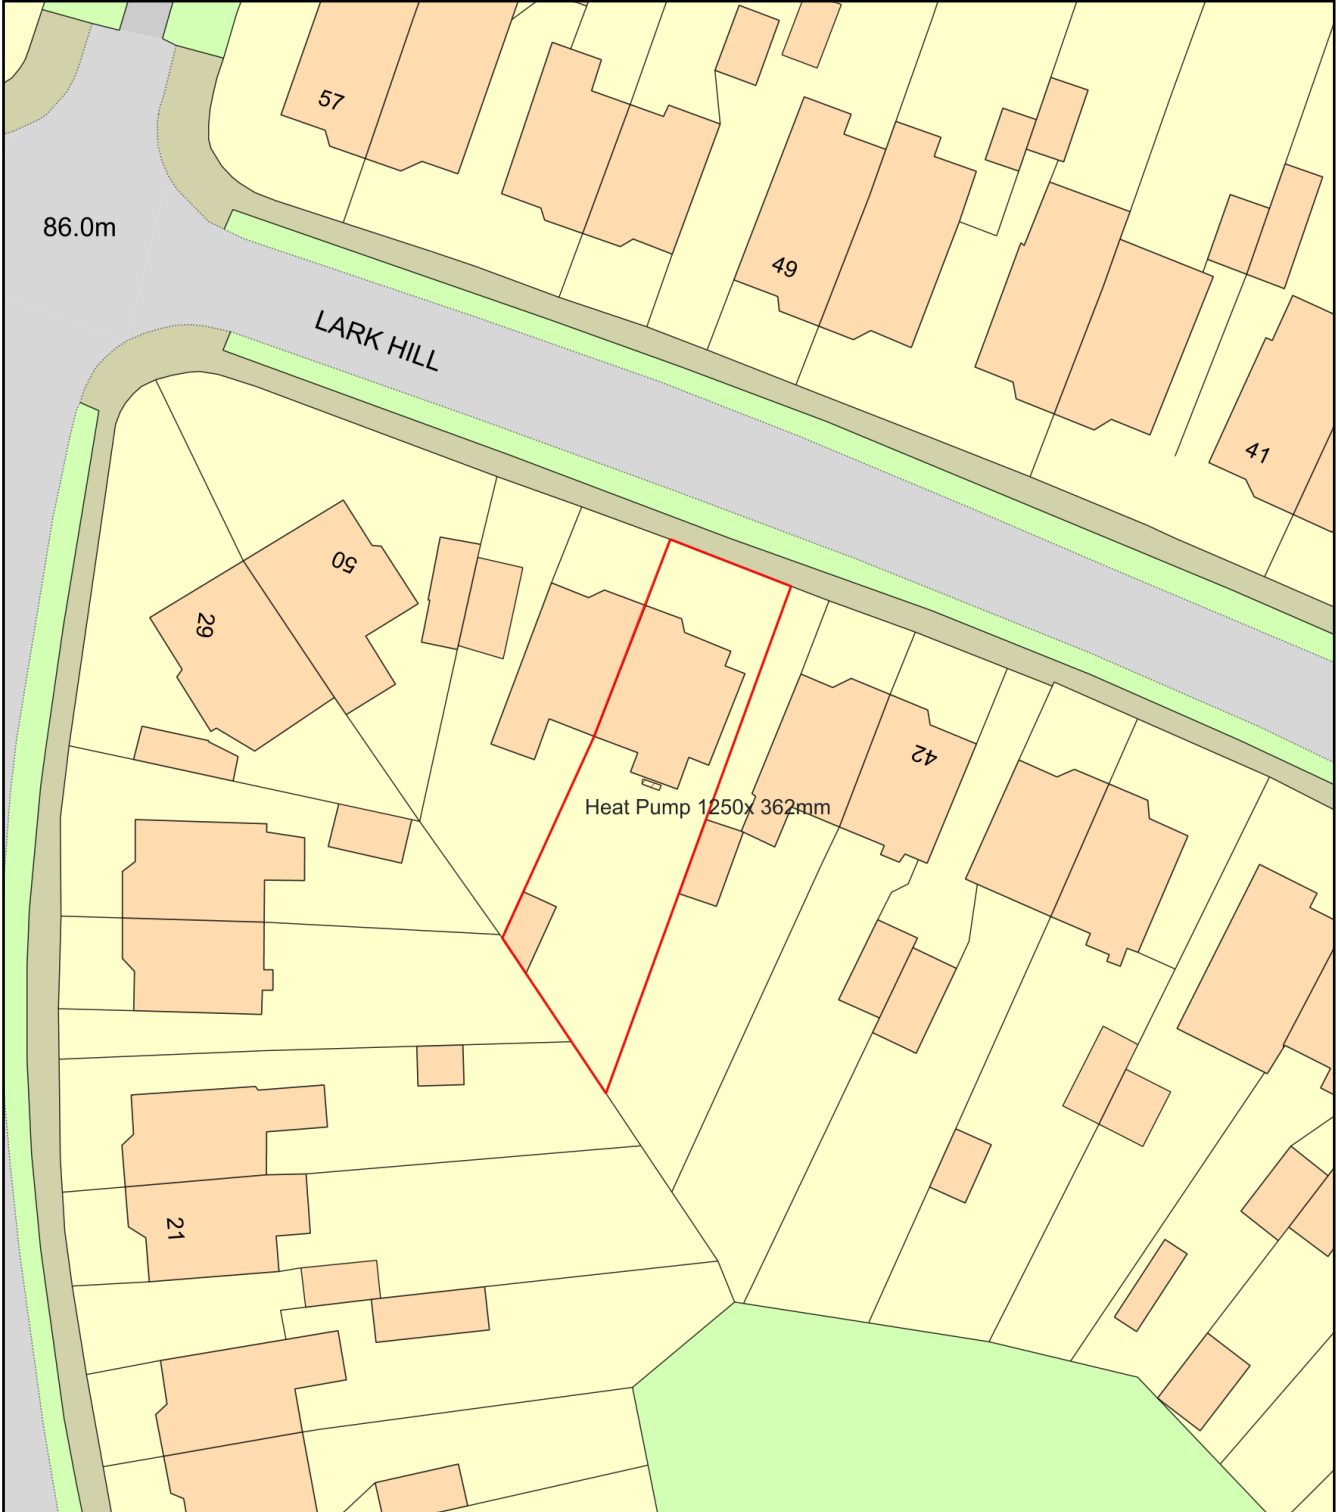

Plan Produced for: Tim Stanford

Date Produced: 16 Mar 2024

Plan Reference Number: TQRQM24076110359681

Scale: 1:500 @ A4