



PROPOSED SIDE ELEVATION (NORTH)
1:200 @ A2

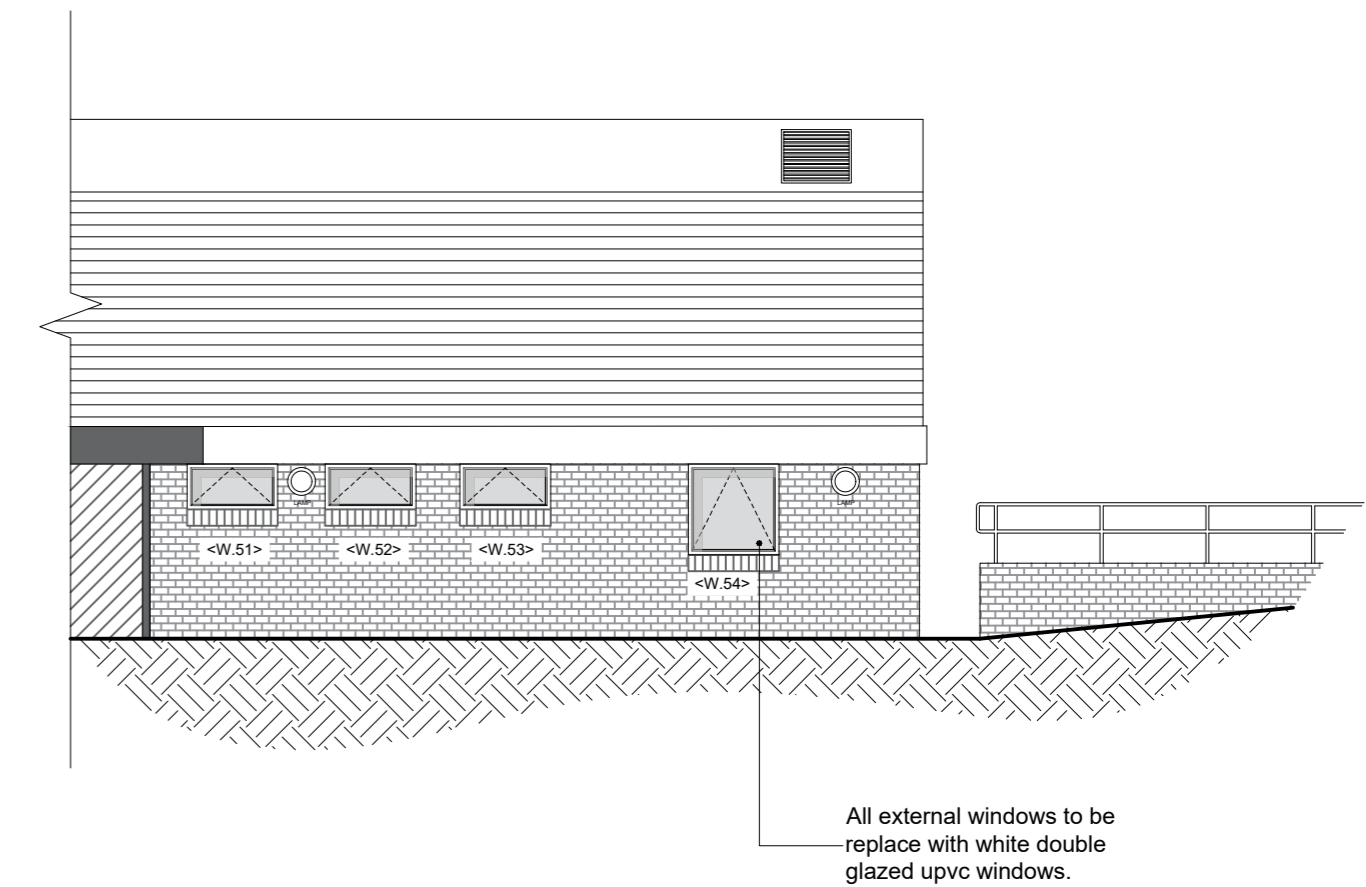

PROPOSED SIDE ELEVATION (NORTH - 01)
1:200 @ A2

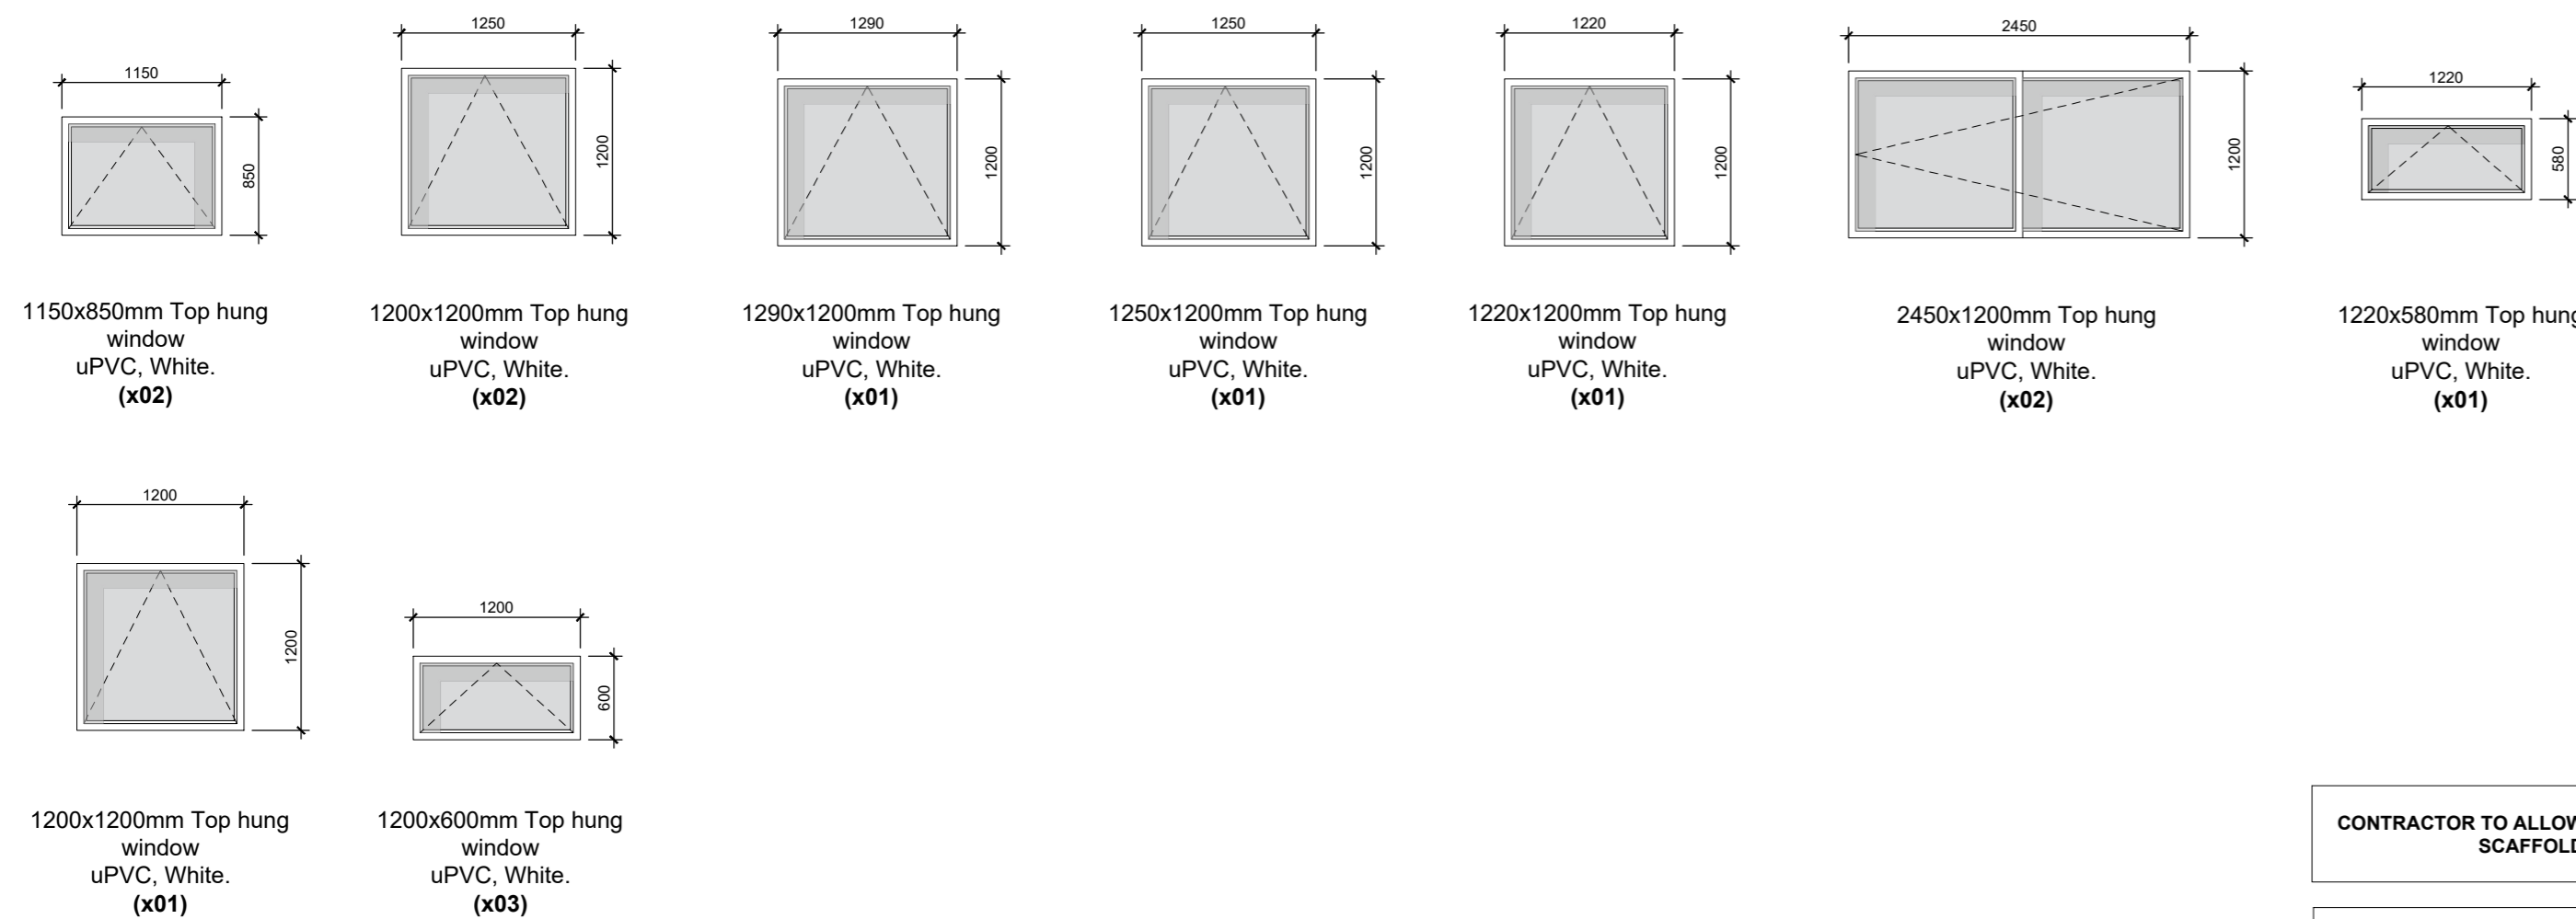

CONTRACTOR TO ALLOW FOR SUITABLE AND SAVE / SCAFFOLDING ACCESS.

ALL WINDOWS TO BE REPLACED AND INSTALLED AS PER MANUFACTURE INSTRUCTIONS

DIMENSIONS TO BE TAKEN ON-SITE BY CONTRACTOR

H			
G			
F			
E			
D			
C			
B			
A	XXXXXXXXXXXXXXXXXXXXXXXXXXXX	INITIALS	XX.XX.XX
REVISION	DESCRIPTION	NAME	DATE

ESTATES & FACILITIES
BRIGGS UNIT
BRIGHTON GENERAL HOSPITAL
ELM GROVE
BRIGHTON
BN 1W



Title:
PORTSLADE HEALTH CENTRE
PROPOSED SIDE ELEVATION

Drawing status:
PLANNING

Scheme No:
T4975

Drawn by: YM Date: 06/02/2024 Scale: 1:200 @ A2 Checked by: GP Sheet No: PR08