


**EXISTING SIDE ELEVATION (NORTH)**  
**1:200 @ A2**



**EXISTING SIDE ELEVATION (NORTH - 01)**  
**1:200 @ A2**

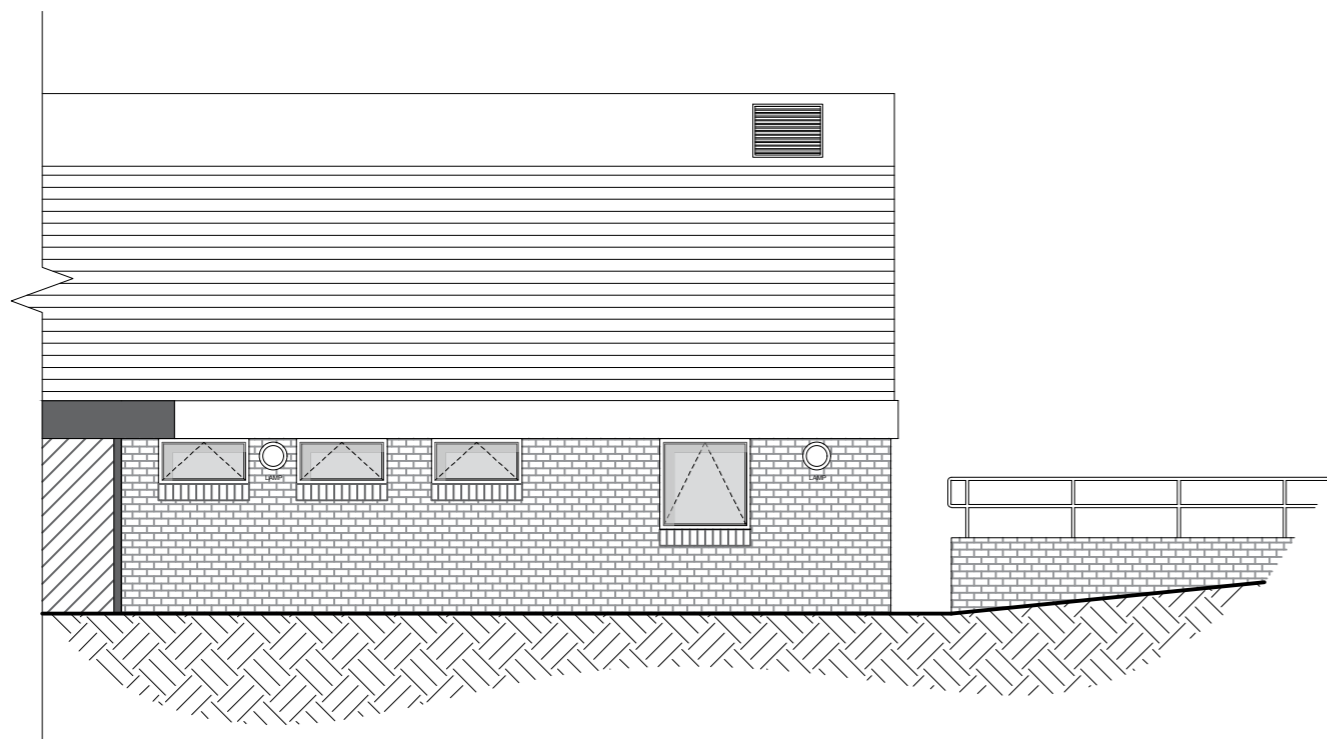

H			
G			
F			
E			
D			
C			
B			
A	xxxxxxxxxxxxxxxxxxxxxxxxxxxxxxxx	INITIALS	XX.XX.XX
REVISION	DESCRIPTION	NAME	DATE

ESTATES & FACILITIES  
 ARUNDEL BUILDING  
 BRIGHTON GENERAL HOSPITAL  
 ELM GROVE  
 BRIGHTON  
 BN 1W



Title:  
**PORTSLADE HEALTH CENTRE**  
 EXISTING SIDE ELEVATION

Drawing status:  
**PLANNING**

Scheme No:  
**T4975**      Revision:  
 -

Drawn by: YM      Date: 02/02/2024      Scale: 1:200 @ A2      Checked by: GP      Sheet No: **EX08**