



This drawing must not be scaled, figured dimensions, levels etc. only are to be used.  
 Any inaccuracies etc. must be notified to the architect.  
 Detail drawings and larger scale drawings take precedence over smaller scale drawings.  
 All survey drawings are a record only, a report on the structural integrity of the property shall not be deemed to have been included in such surveys.


This drawing is copyright.

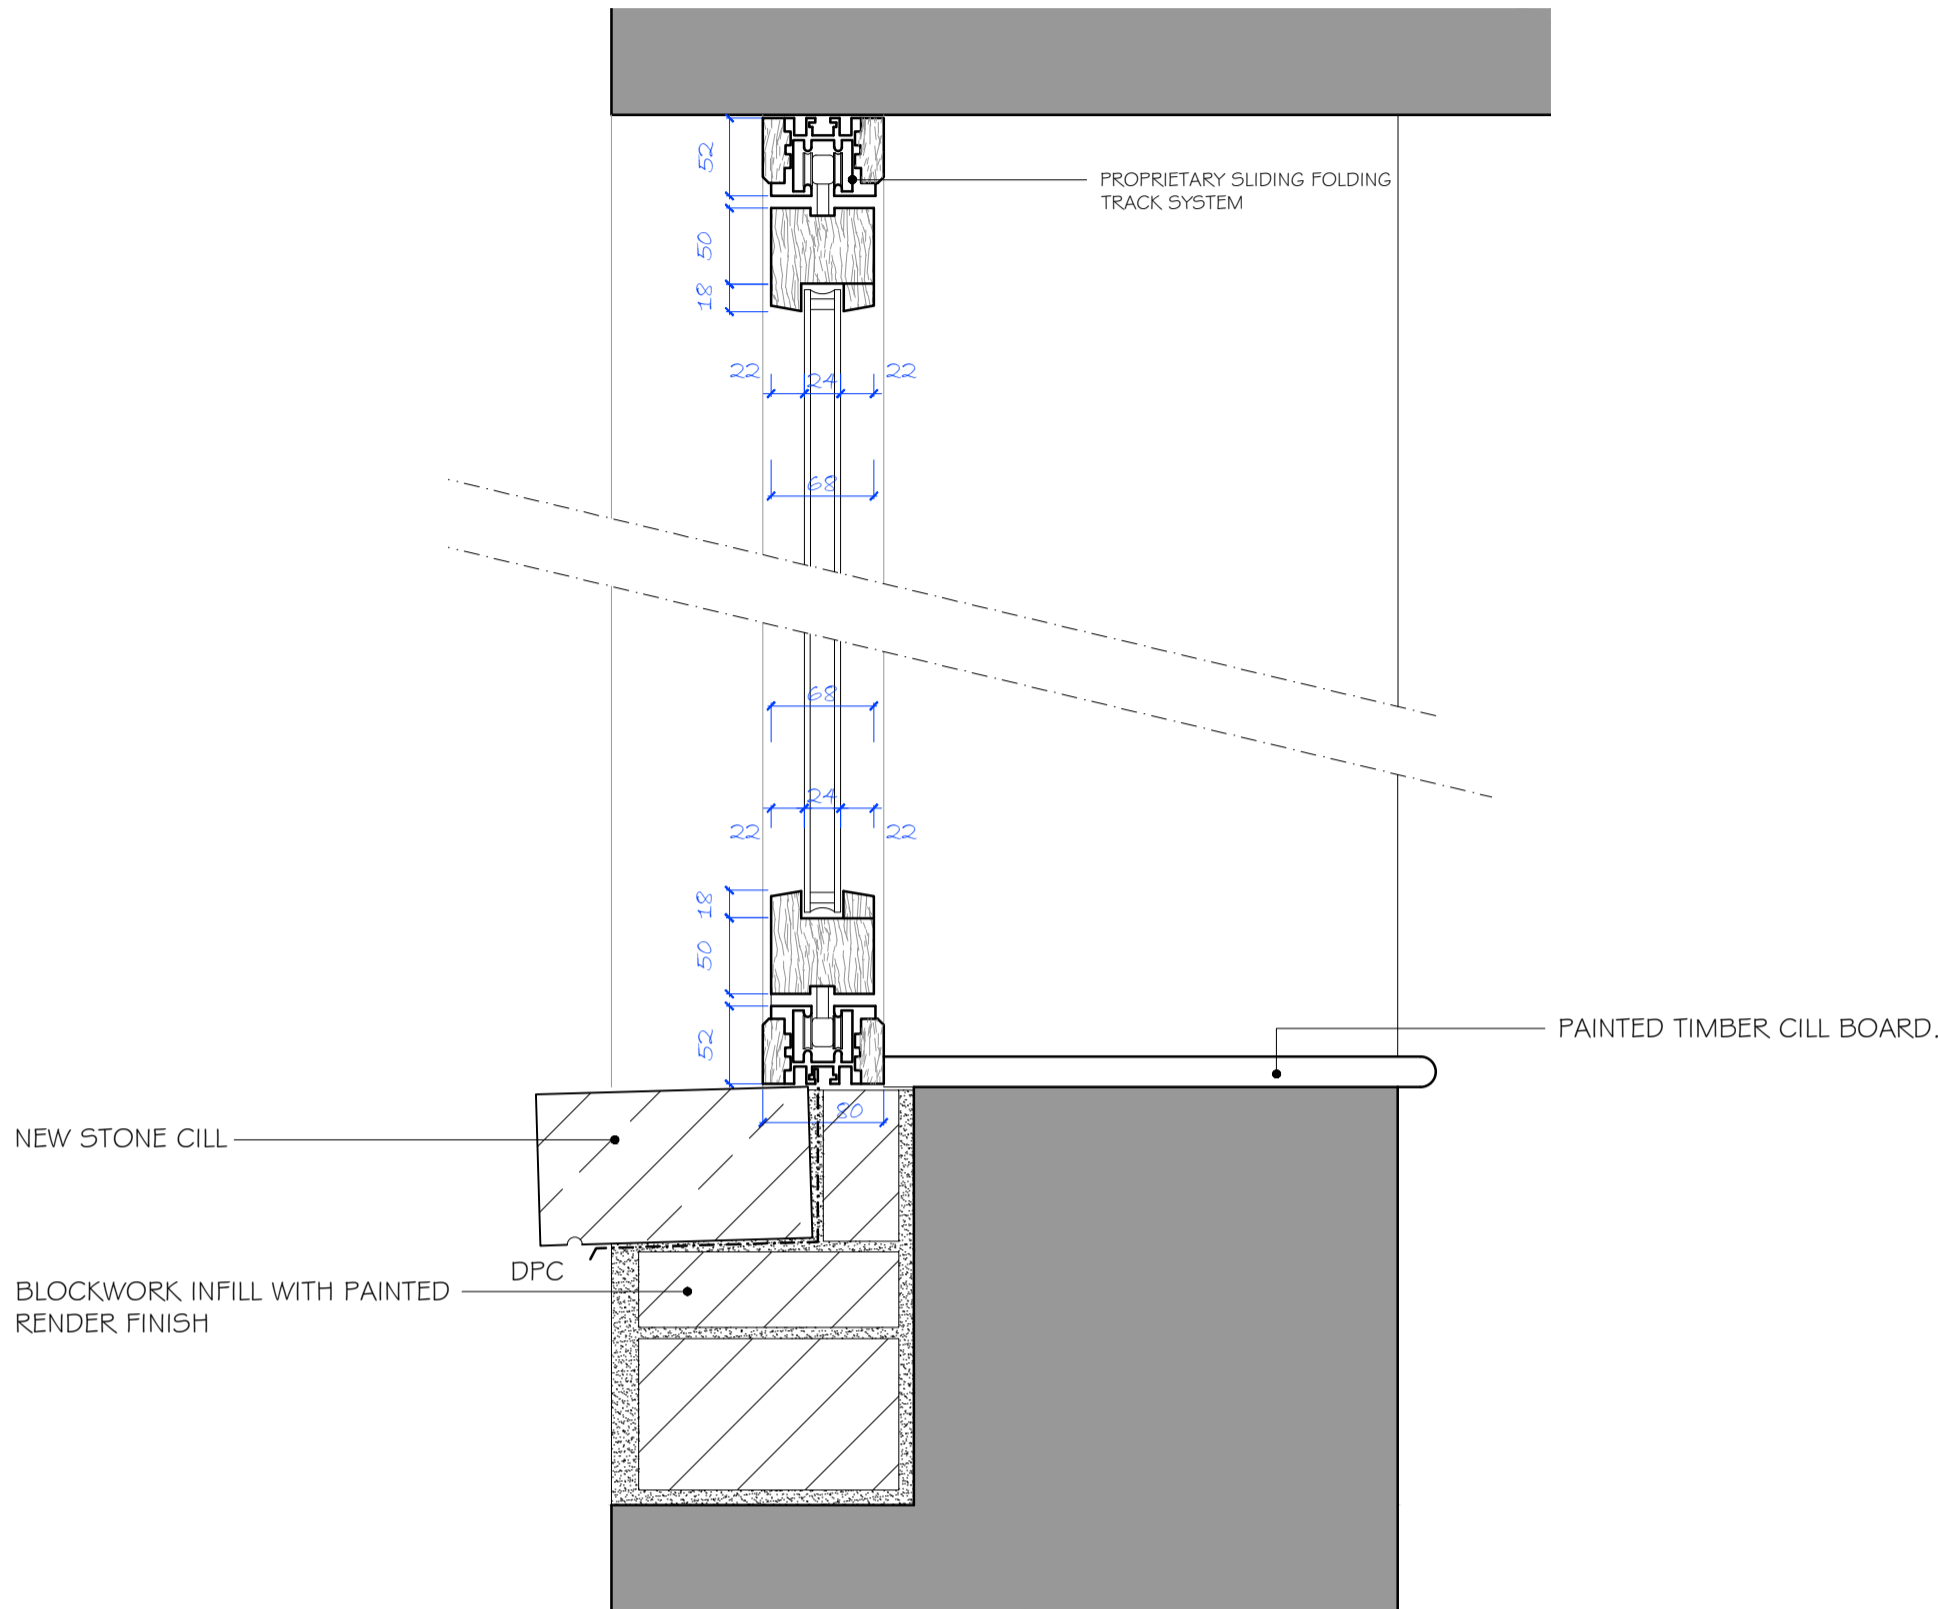

VERTICAL SECTION THROUGH PROPOSED WINDOW  
 SCALE 1:5

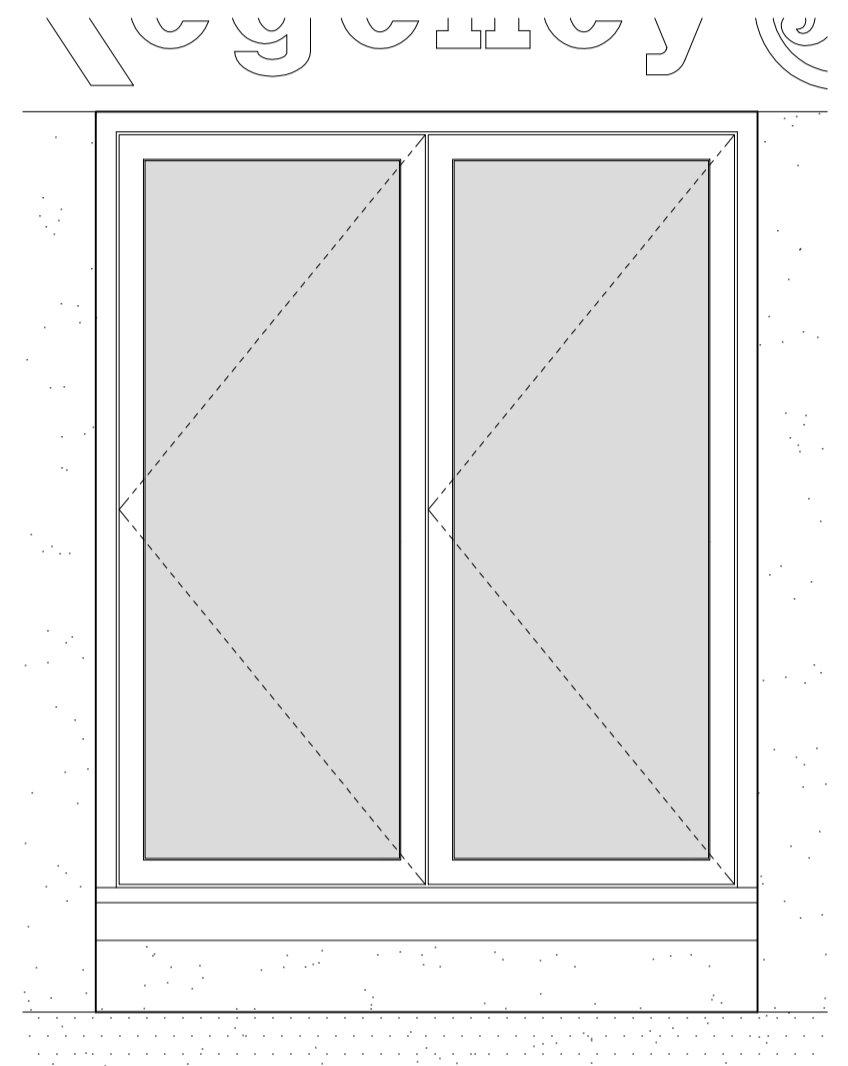

PROPOSED SLIDING FOLDING WINDOW.  
 SCALE 1:20

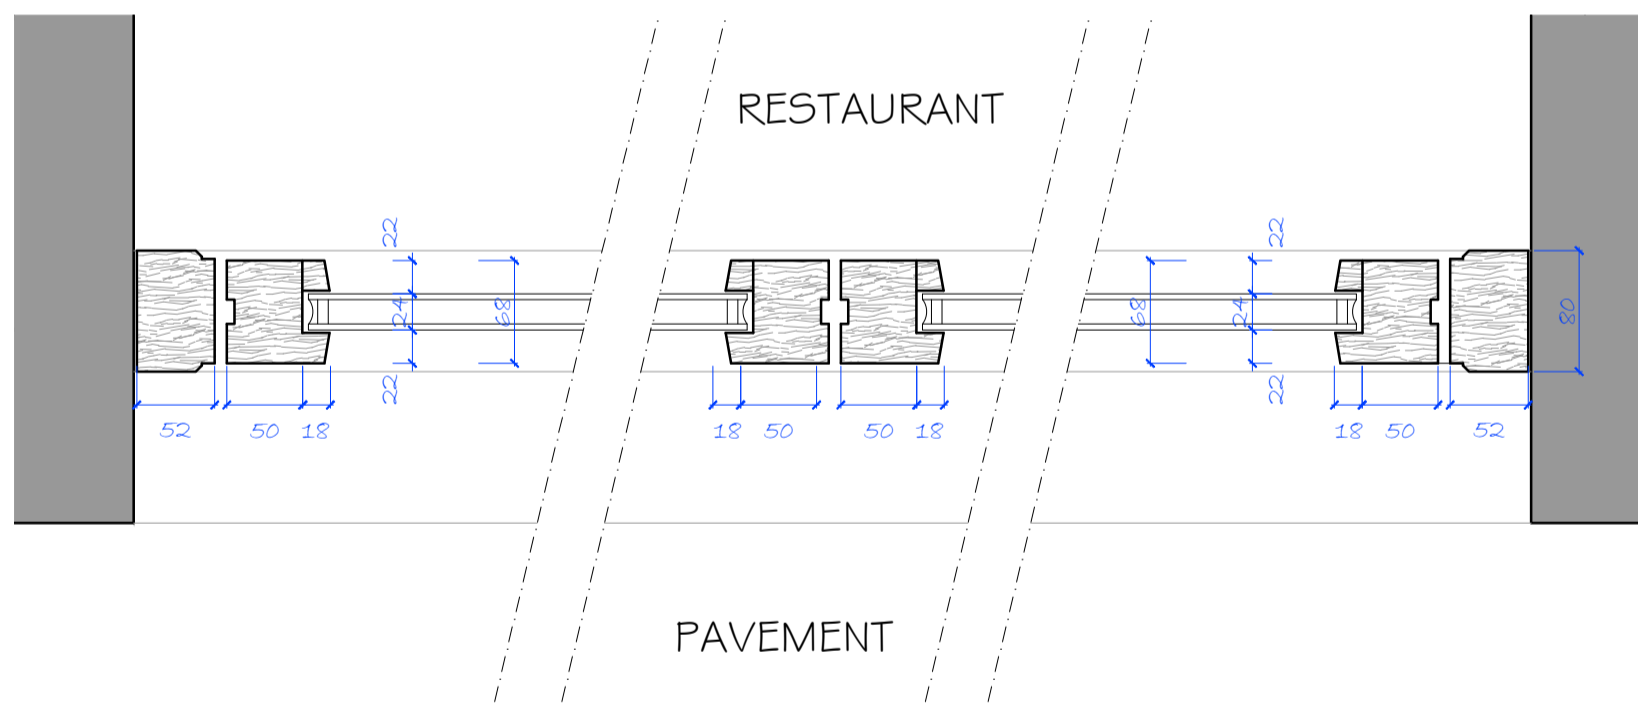

HORIZONTAL SECTION THROUGH PROPOSED WINDOW  
 SCALE 1:5

Revision	Description	Drawn/Checked by
<b>REGENCY 59            CROSS STREET            ABERGAVENNY            NP7 5EU</b>		
Drawing No. <b>2311 - 04</b>		
Title <b>WINDOW DETAILS</b>		
<b>DESIGN PROPOSALS</b>		
Scale AS SHOWN @ A2	Date MAR 24	Drawn/Checked by JCL / LTM