



EXISTING BLOCK PLAN

0 1 2 3 4 5 10m
1:200

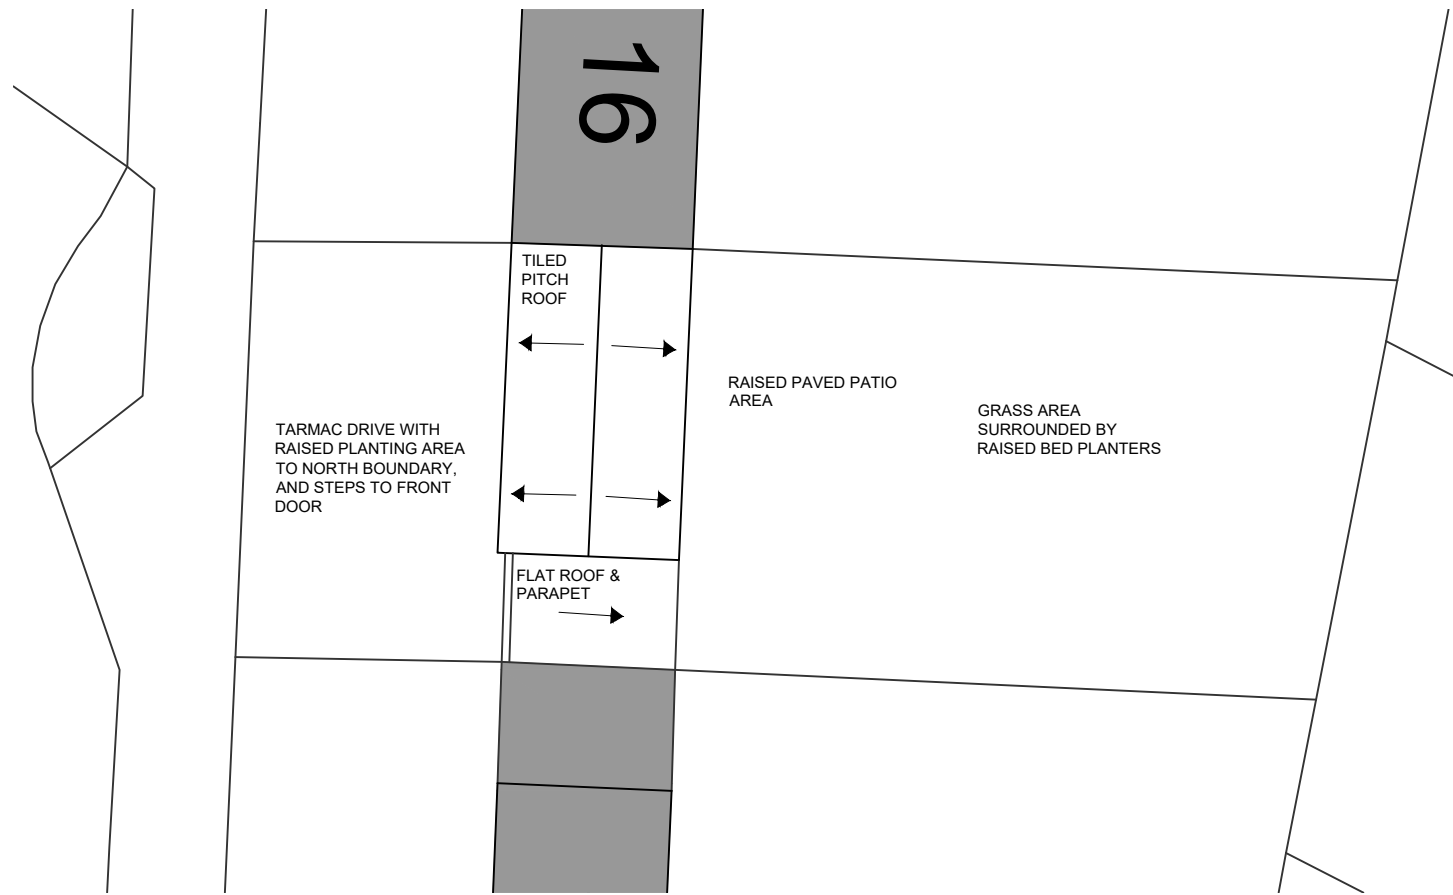


PROPOSED BLOCK PLAN

0 1 2 3 4 5 10m
1:200

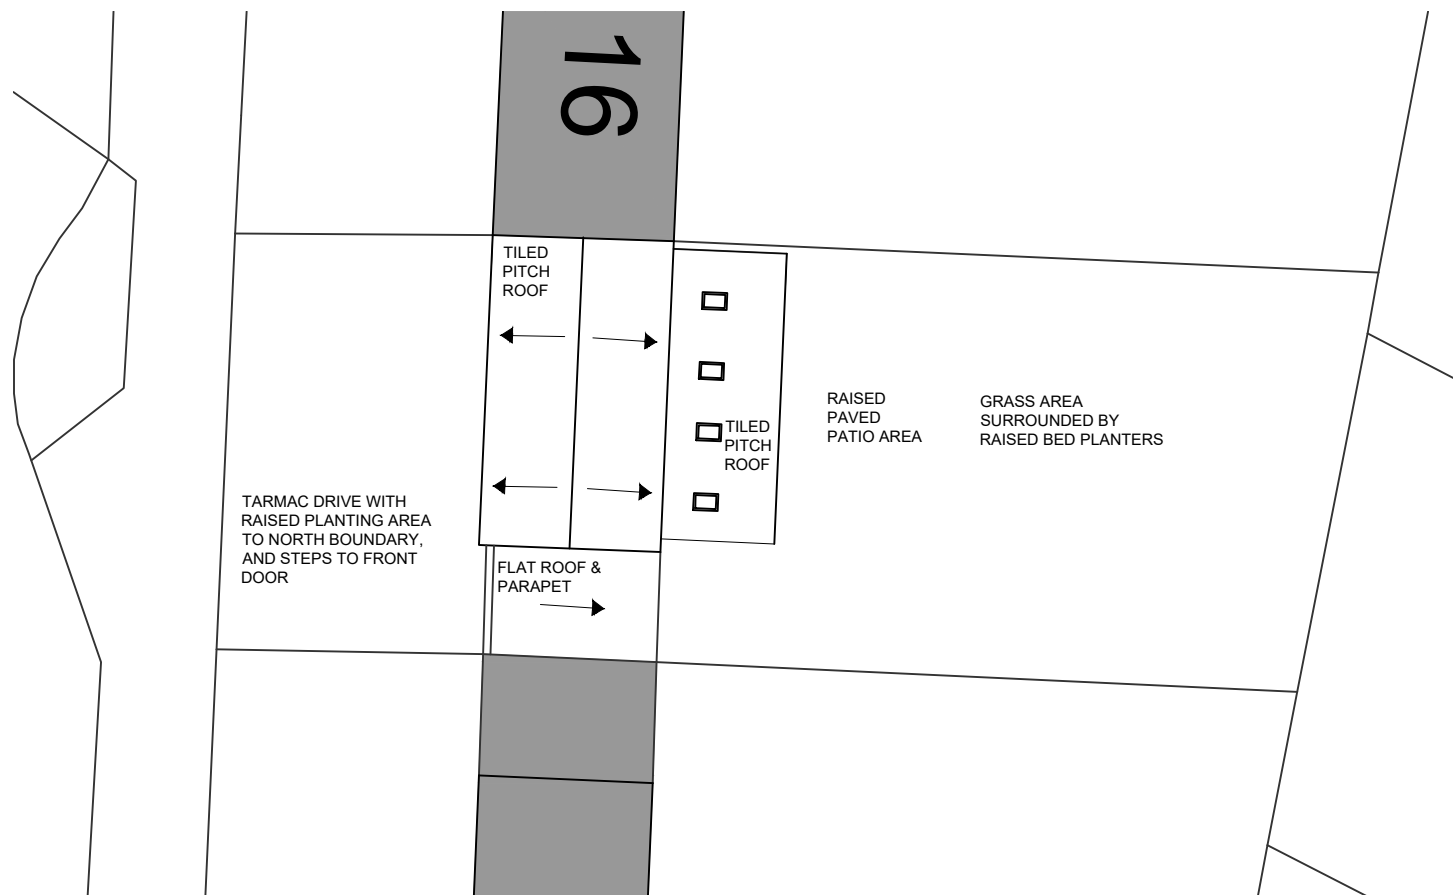

LOCATION PLAN

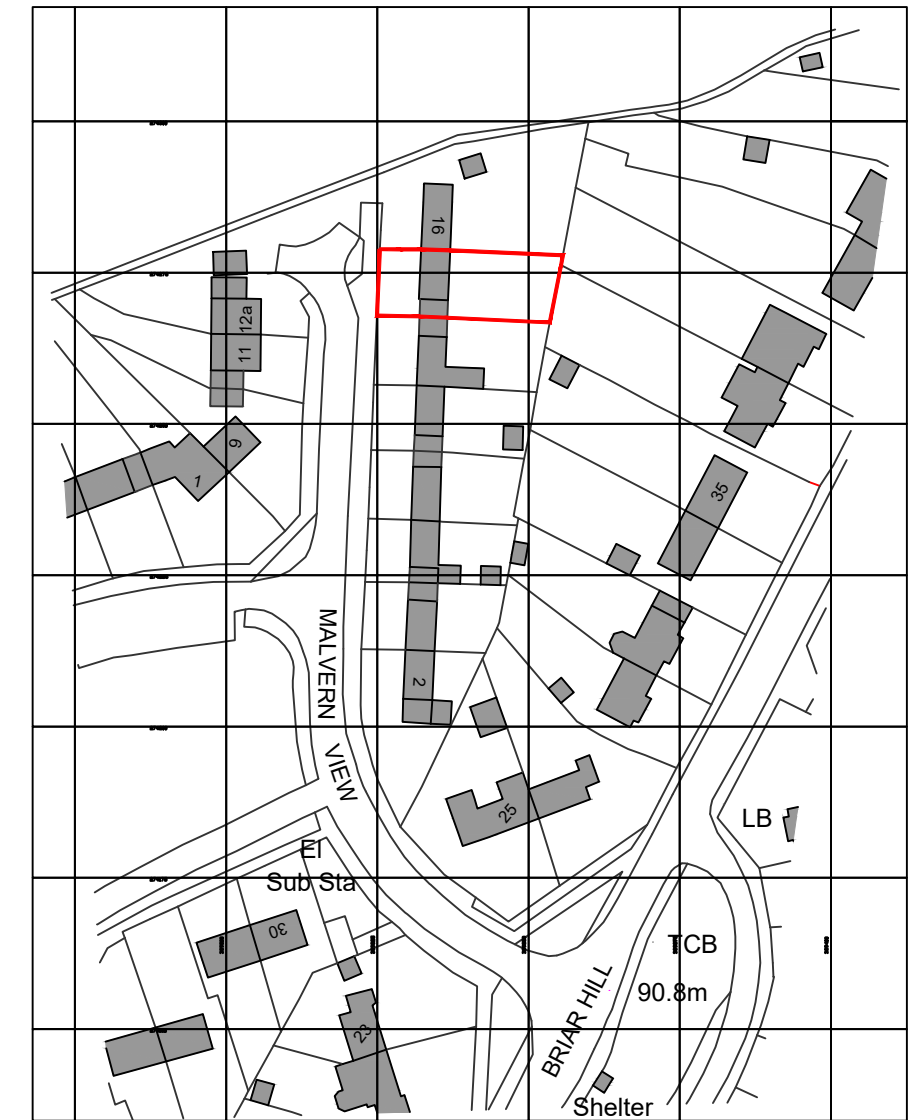

Ordnance Survey, (c) Crown Copyright 2023. All rights reserved. Licence number 100022432

0 10 20 30 40 50 100m

1:1250

PLANNING



rev.	date	drawn	chk'd

PROMABUILD
79 Wildmoor Lane, Bromsgrove, West Midlands, B61 0PQ

Tel: 07725536364
e-mail: tom@promabuild.co.uk

number	047-P01	drawn	TM	checked	TM	date	March 2024	scopies	Various @ A3	14 Malvern View Chaddesley Corbett Kidderminster, Worcestershire DY10 4SJ
Site Location Plan & Block Plans										

This drawing and the building works depicted are the copyright of Promabuild and may not be reproduced except by written permission. This drawing must be read and checked against any specialist drawings and information provided. Do not scale prints. Figured dimensions only to be taken from this drawing.