




Proposed Elev B

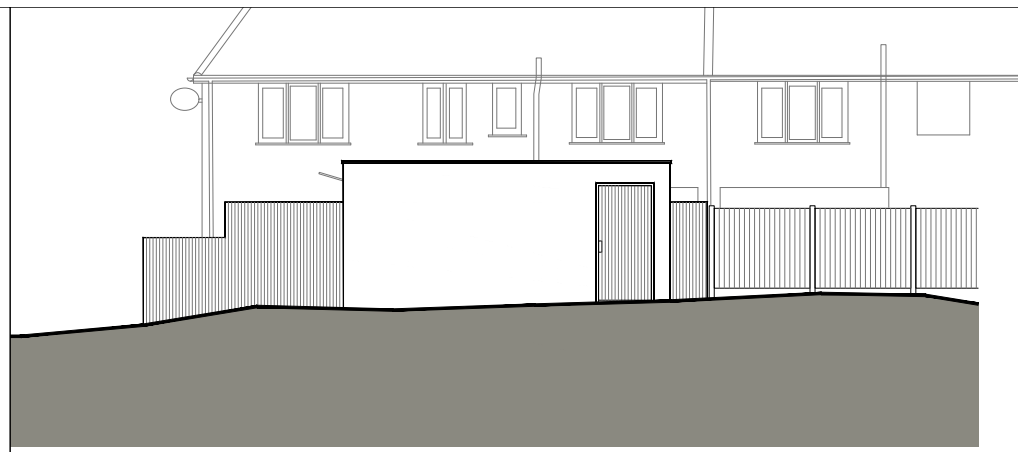


Proposed Elev C

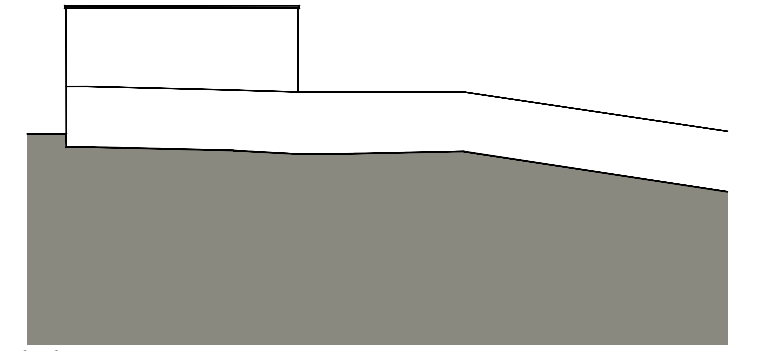


Proposed Elev D

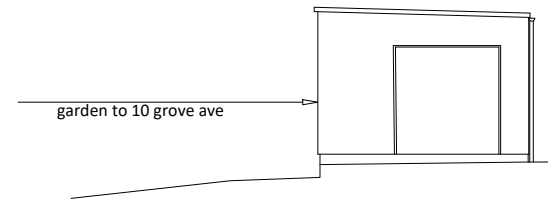


Existing Elev B

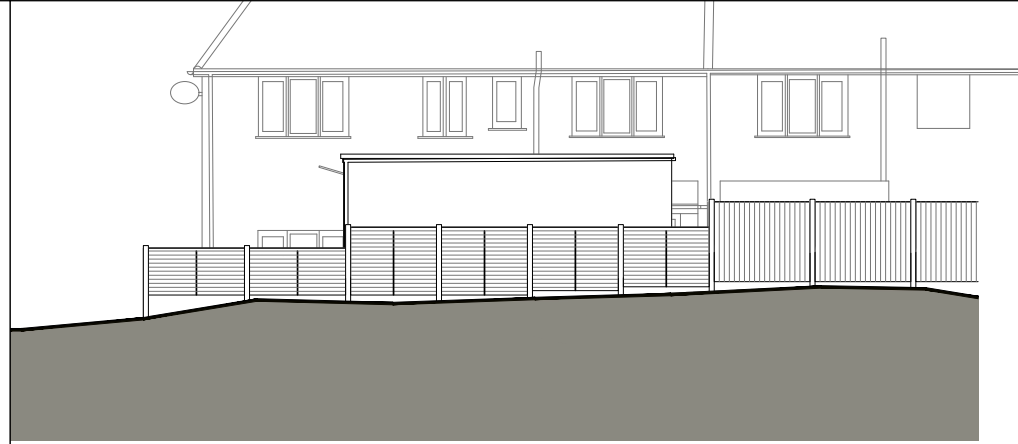


Existing Elev C

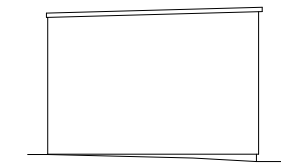

Existing Elev D

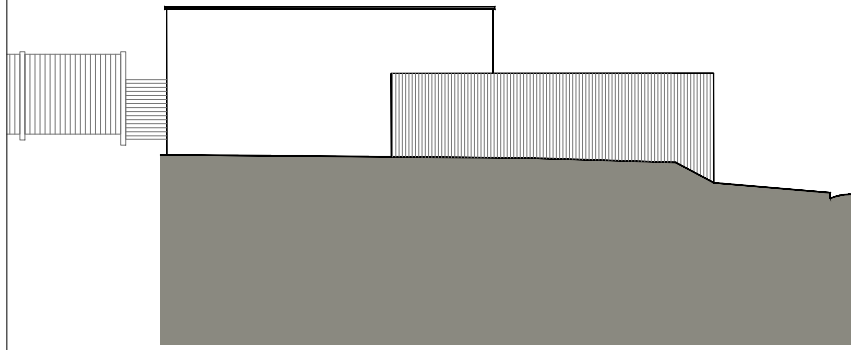

Proposed Elev E

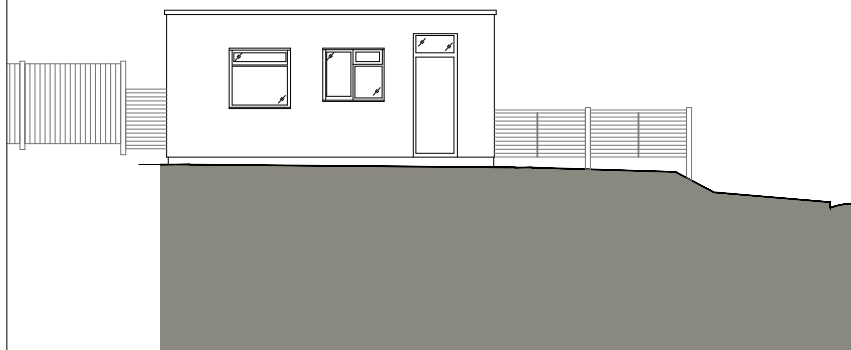

Existing Elev E

Project : 10 Grove Avenue London N3 1QP      Date : Feb 2024      Rev :

Drawing : Existing And Proposed Elevations B to E      Dwg No : PL-02-151      Scale : 1:150@A3

