


East Facing Elevation As Proposed

Scale 1:100@A3

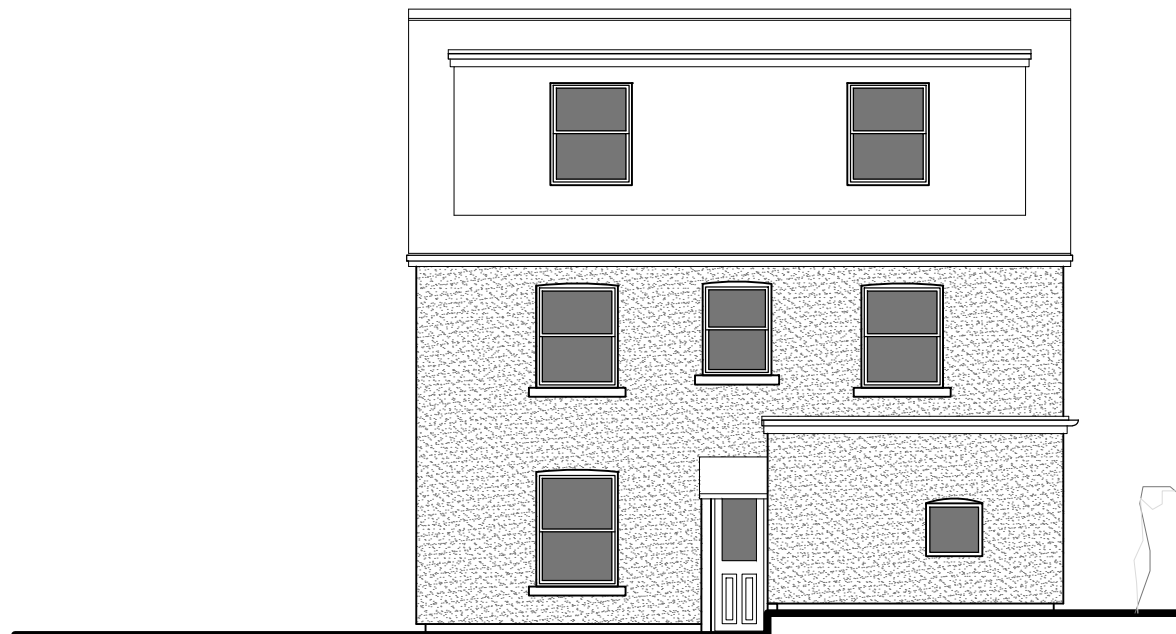

South Facing Elevation As Proposed

Scale 1:100@A3

ISSUED FOR PLANNING

REVISION	DATE	DRAWN	CHECKED	DESCRIPTION	SCALE	DATE
CLIENT	MR JOHN OMAKADE				1:100 @A3	JAN 2024
PROJECT	62-64 RINGWOOD ROAD, BRIMINGTON	DRAWN	MH	CHECKED		
DRAWING TITLE	ELEVATIONS AS PROPOSED	JOB NUMBER	240101	DRAWING NO.	207	REVISION
	SHEET 2 OF 2					

TIMEARCHITECTS

Creative Conservation - Inspiring Design. Time Architects 226-228 Holme Lane, Sheffield, S64JZ
 Registered Company Number in England and Wales: 8033383, Director: Michael Leigh
 W. www.timearchitects.co.uk E. info@timearchitects.co.uk T. 0114 430 0114
 © all rights reserved, report all discrepancies, do not scale from drawing, check dimensions on site