



Do not measure and scale for construction purposes of this drawing
 Check drawing on receipt and immediately report any discrepancies to the Architect.
 Verify all dimensions and levels on site prior to construction.
 The contents of this drawing are [CLIENT] copyright and shall not be re-used without their written permission.

Notes:

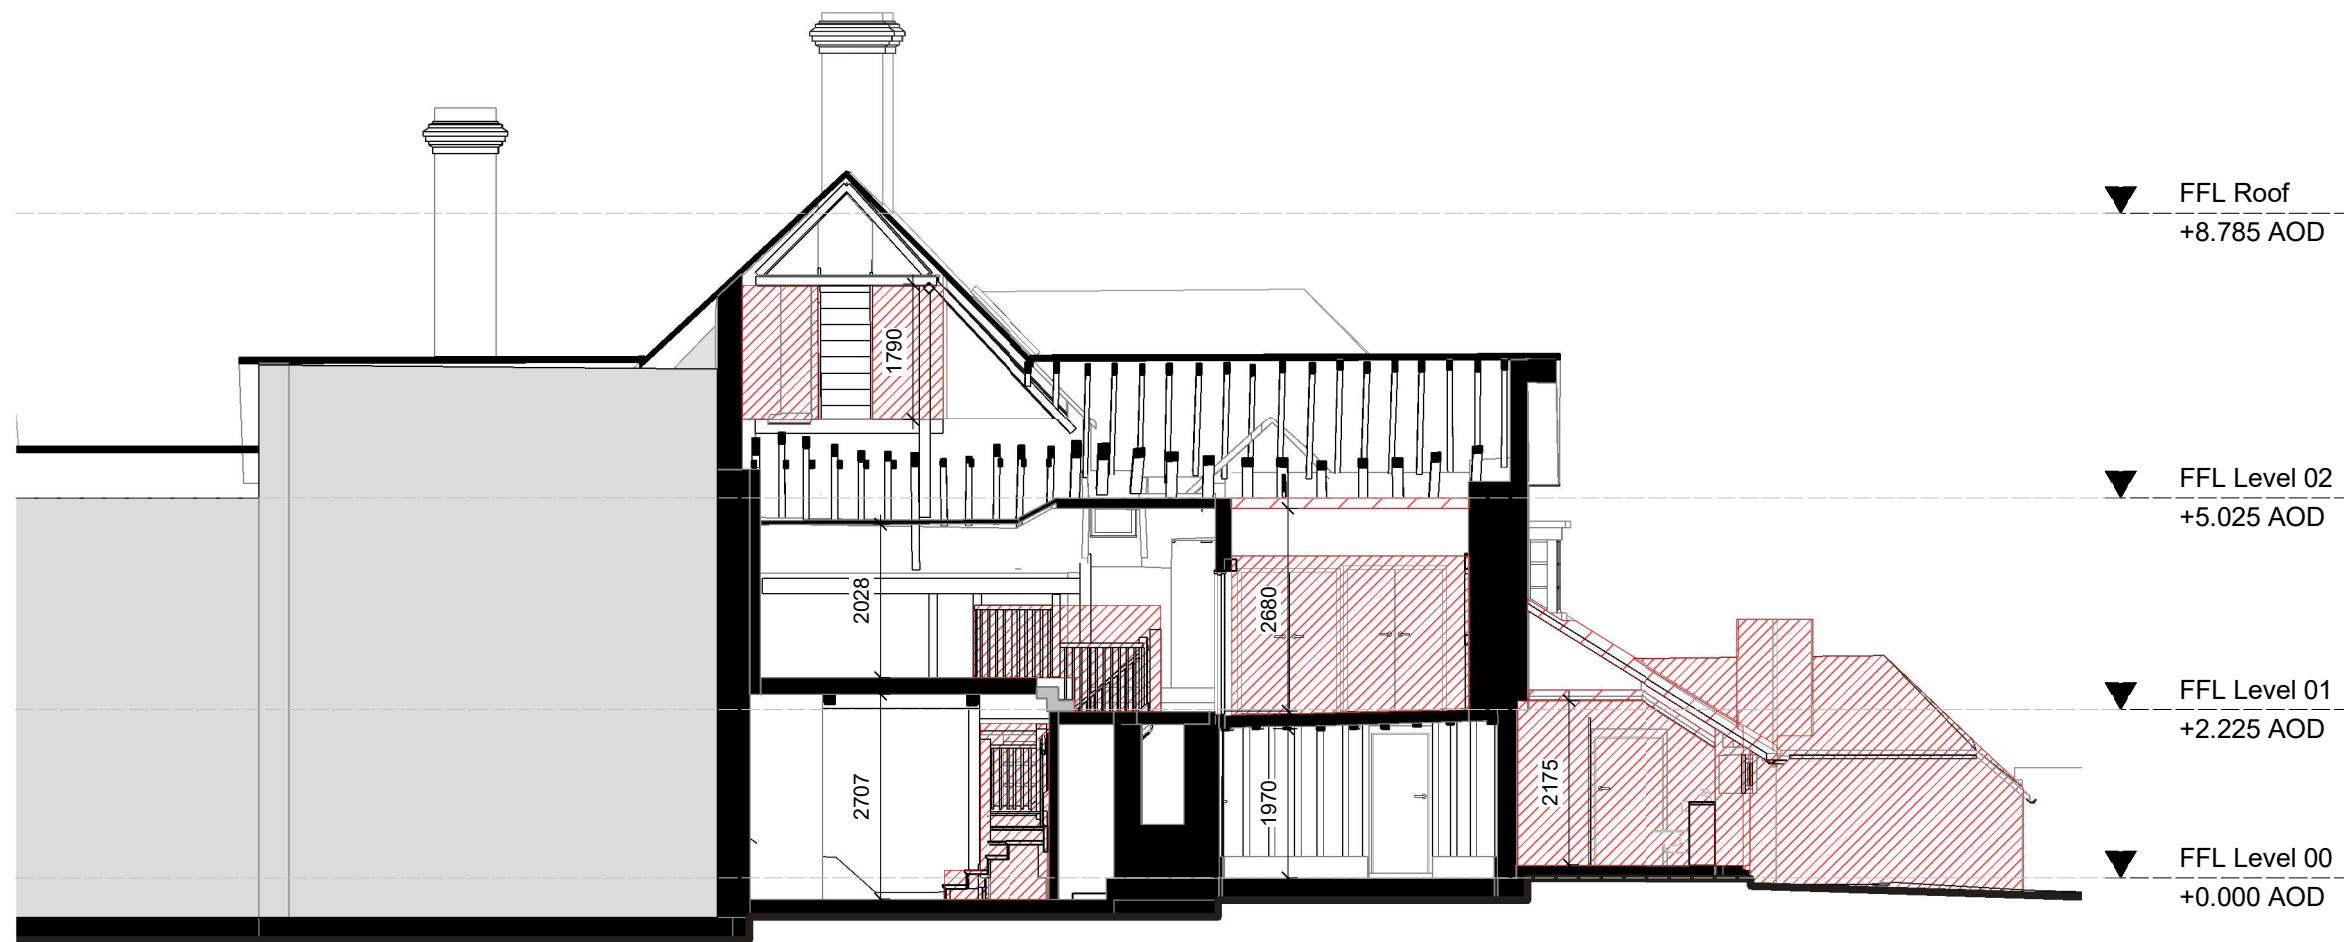

1 Section C
 21060B 1 : 100

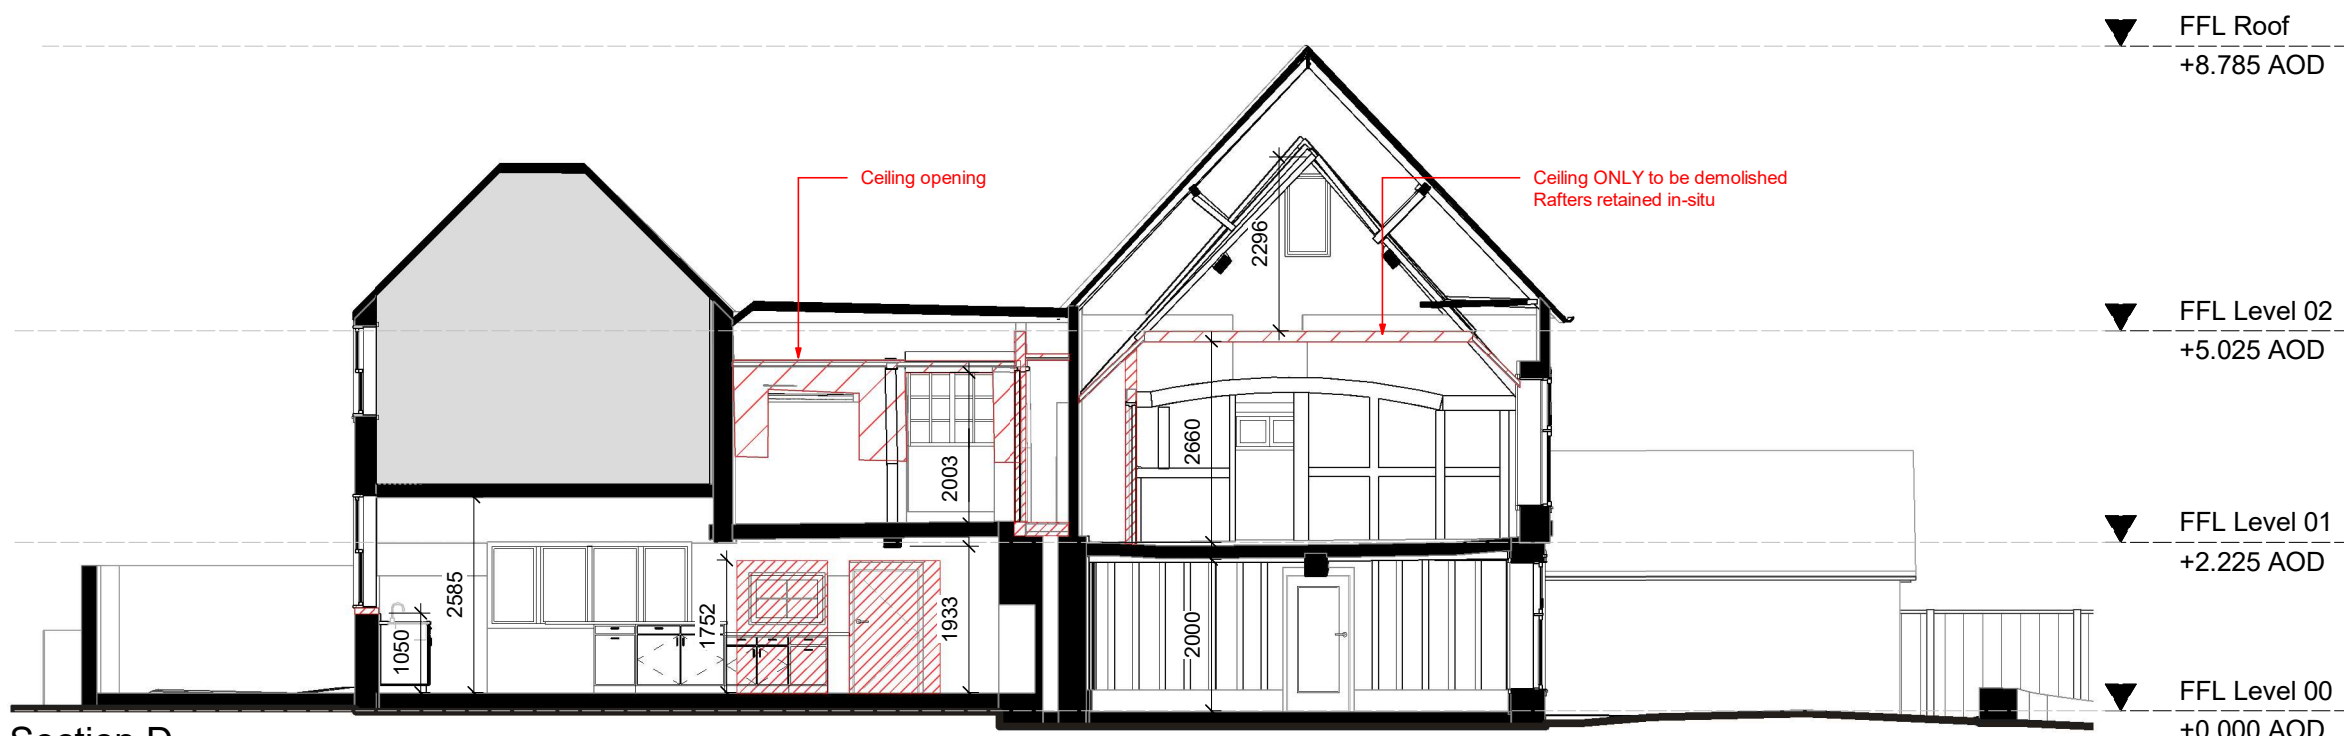

2 Section D
 21060B 1 : 100

Rev	Date	Description	Drawn	Checked
P01	21/02/2024	Planning Application		

Catja de Haas
 Architects

Catja de Haas Architects
 20 Schubert Road
 London SW15 2QS

T +44 7803 627426
 info@catjadehaas.com
 www.catjadehaas.com

Client
 Mrs Helen Taylor - Slade

Project
 Walton Lane, Strange Farm PO18 8QB

Drawing Title
 Sections CC,
 DD Demolition

Suitability Code	Drawn	Checked	Revision
MR	CDH	P01	

Date: 27/02/2024 Scale @ A1 1 : 100 Scale @ A3

Drawing No.
 522 -CDH-01 -XX-DR-A-21060B