



Do not measure and scale for construction purposes of this drawing  
 Check drawing on receipt and immediately report any discrepancies to the Architect.  
 Verify all dimensions and levels on site prior to construction.  
 The contents of this drawing are (CLIENT) copyright and shall not be re-used without their written permission.

Notes:

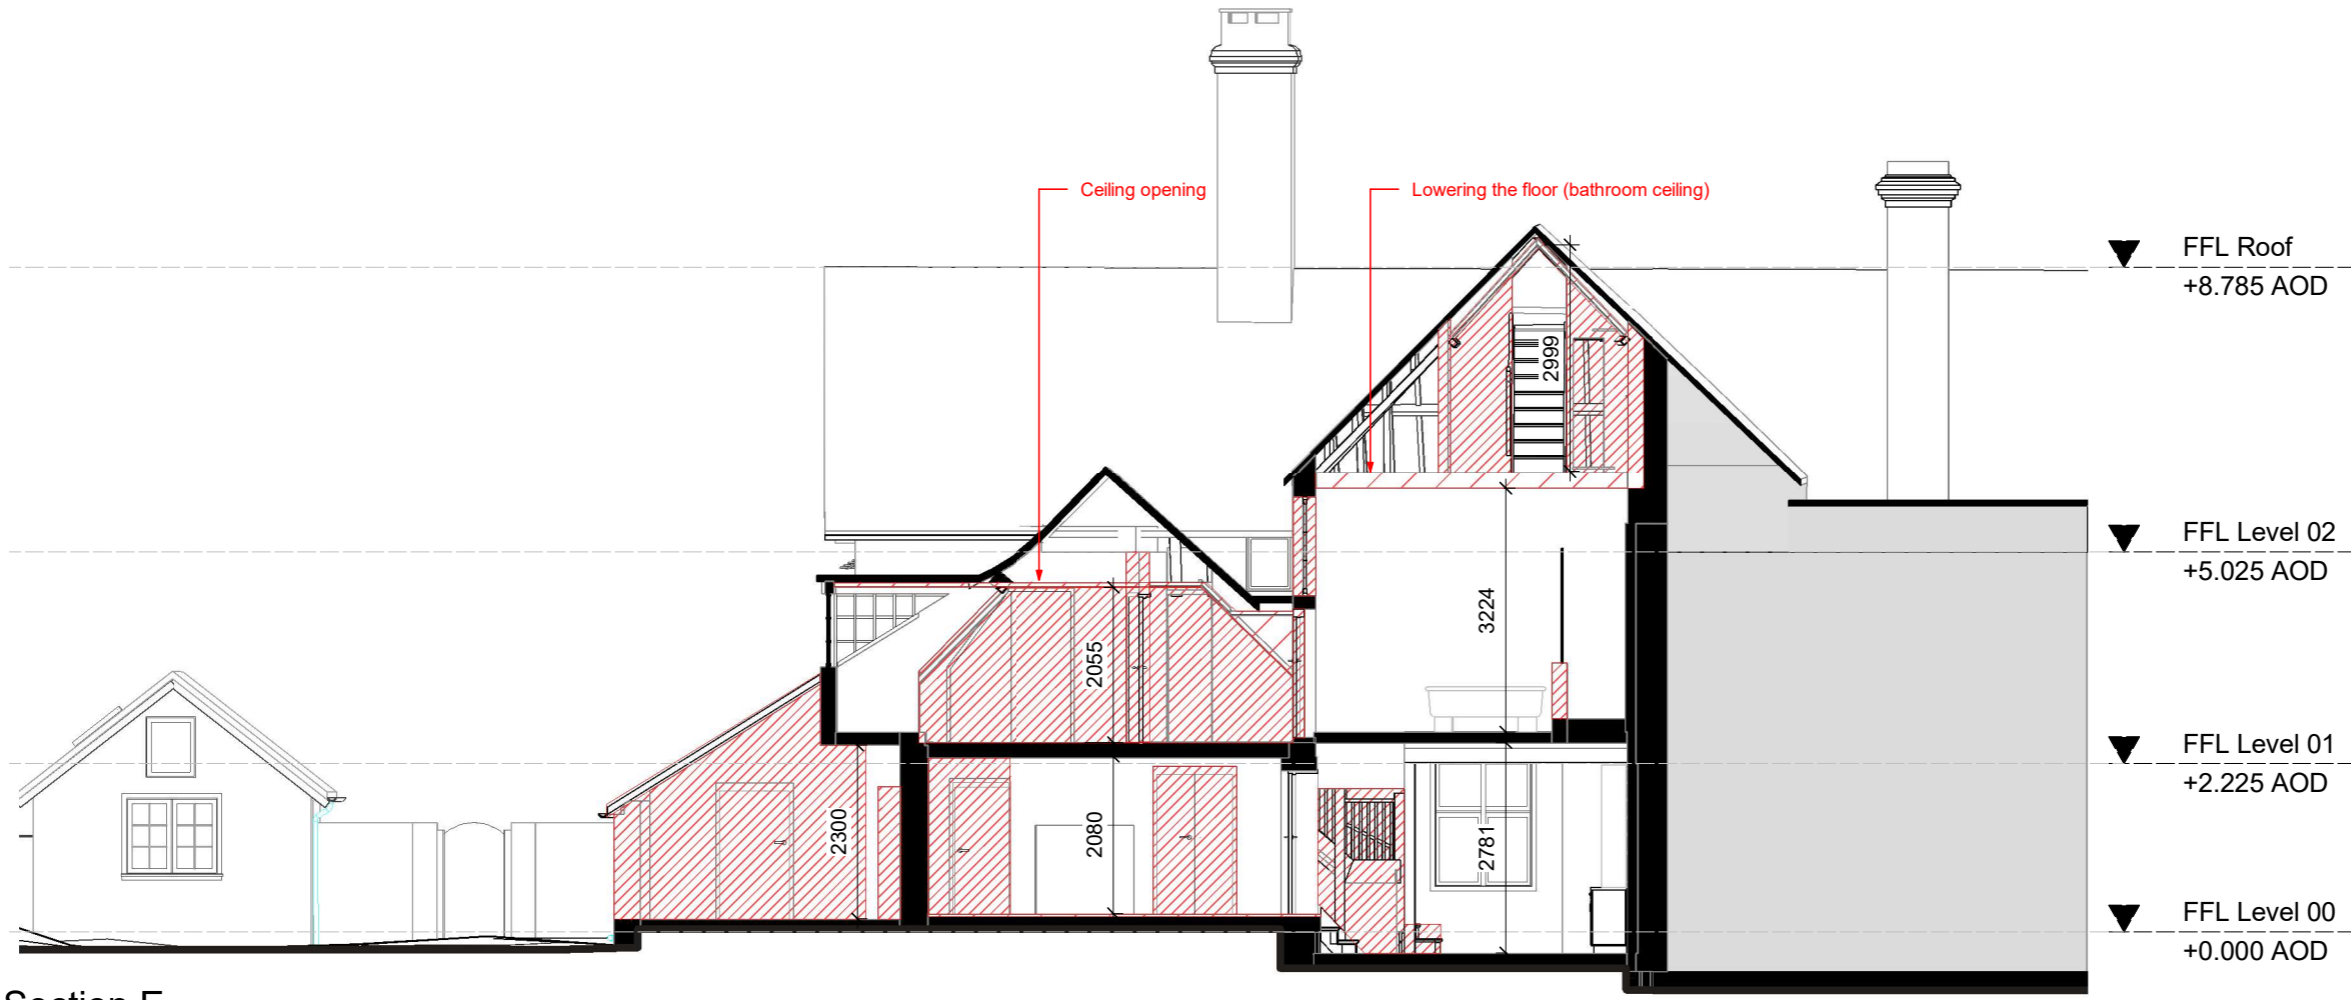

1 Section E  
 21060C 1 : 100

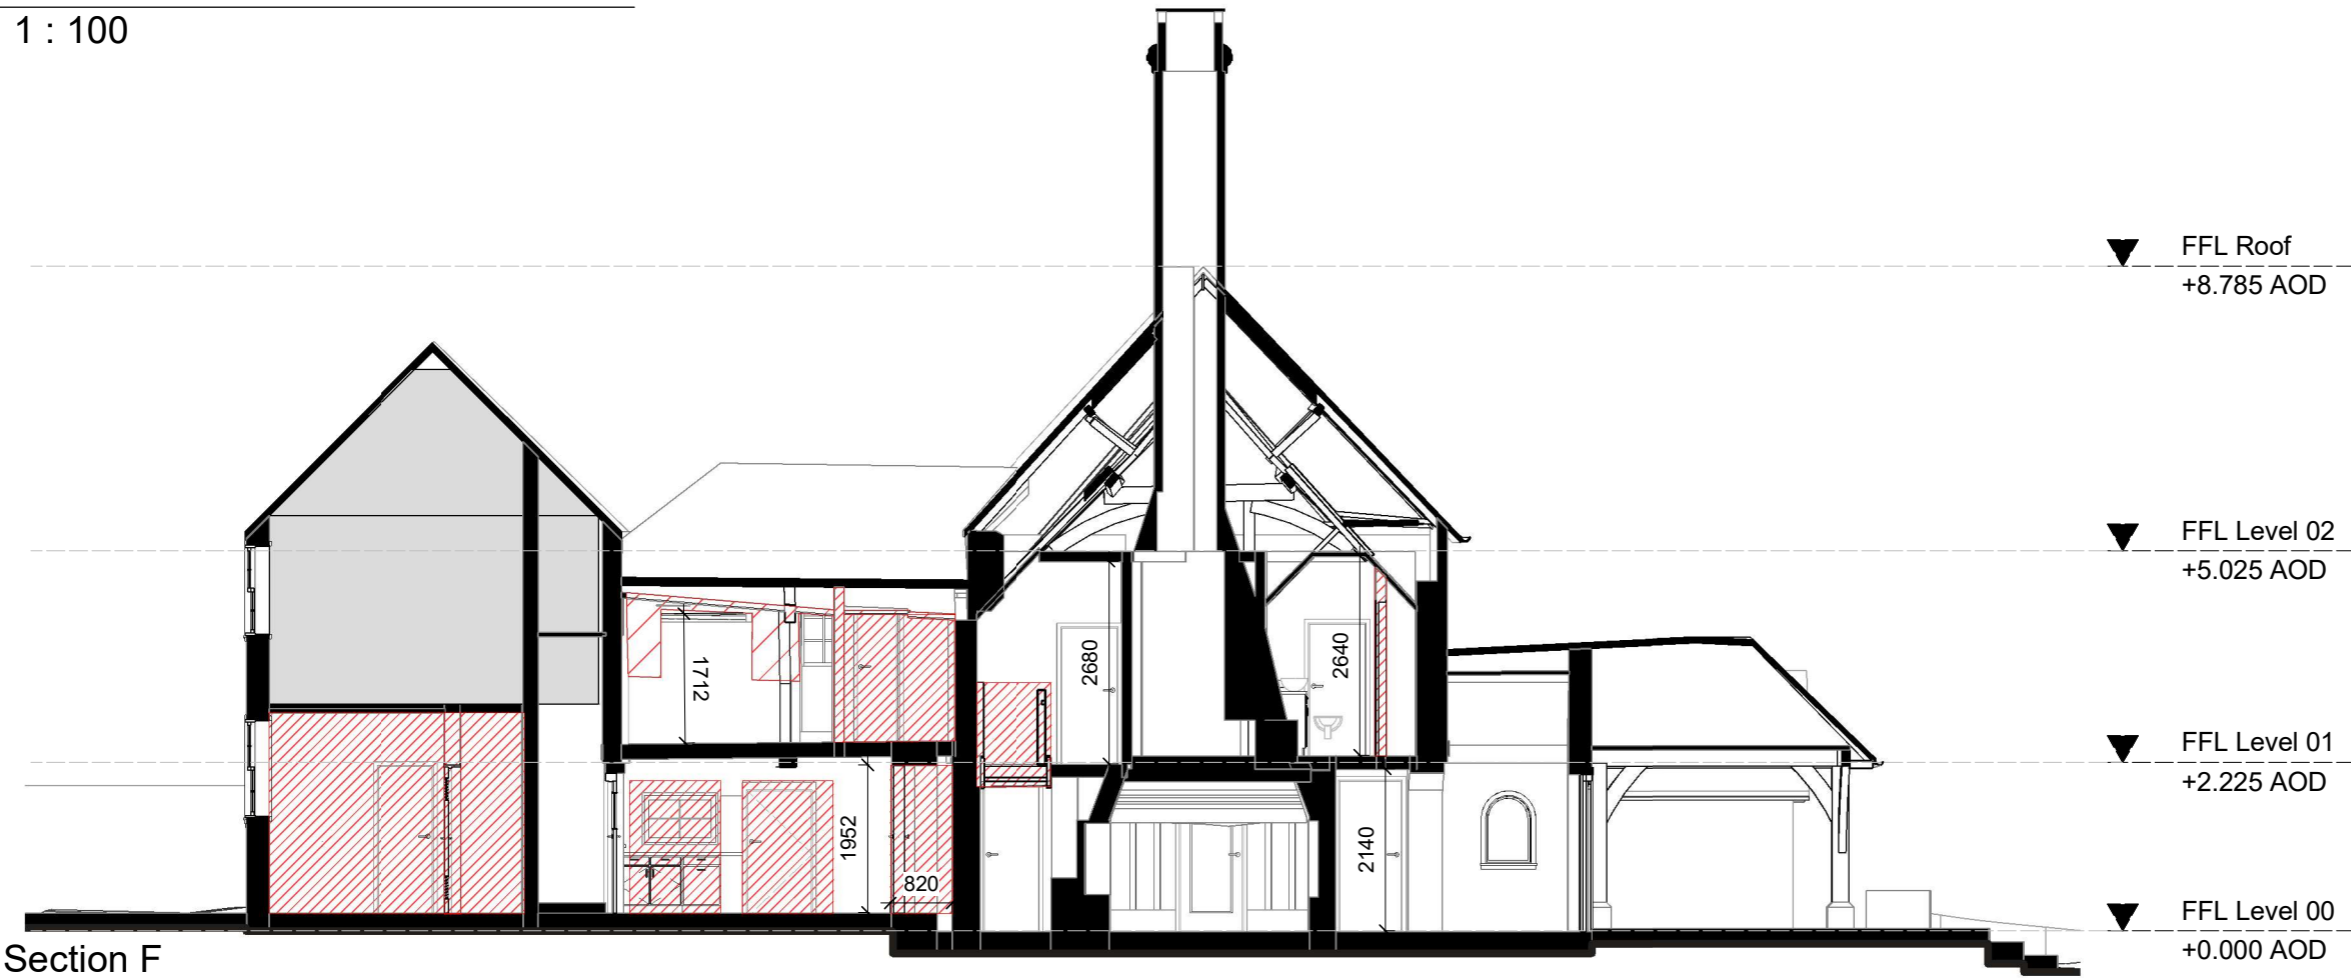

2 Section F  
 21060C 1 : 100

Rev	Date	Description	Drawn	Checked
P01	21/02/2024	Planning Application		

**Catja de Haas**  
 Architects

Catja de Haas Architects  
 20 Schubert Road  
 London SW15 2QS

T +44 7803 627426  
 info@catjadehaas.com  
 www.catjadehaas.com

Client  
 Mrs Helen Taylor - Slade

Project  
 Walton Lane, Strange Farm PO18 8QB

Drawing Title  
 Sections EE, FF  
 Demolition

Suitability Code	Drawn	Checked	Revision
MR	CDH	P01	

Date: 27/02/2024 Scale @ A1 1 : 100 Scale @ A3

Drawing No.  
 522 -CDH-01 -XX-DR-A-21060C