



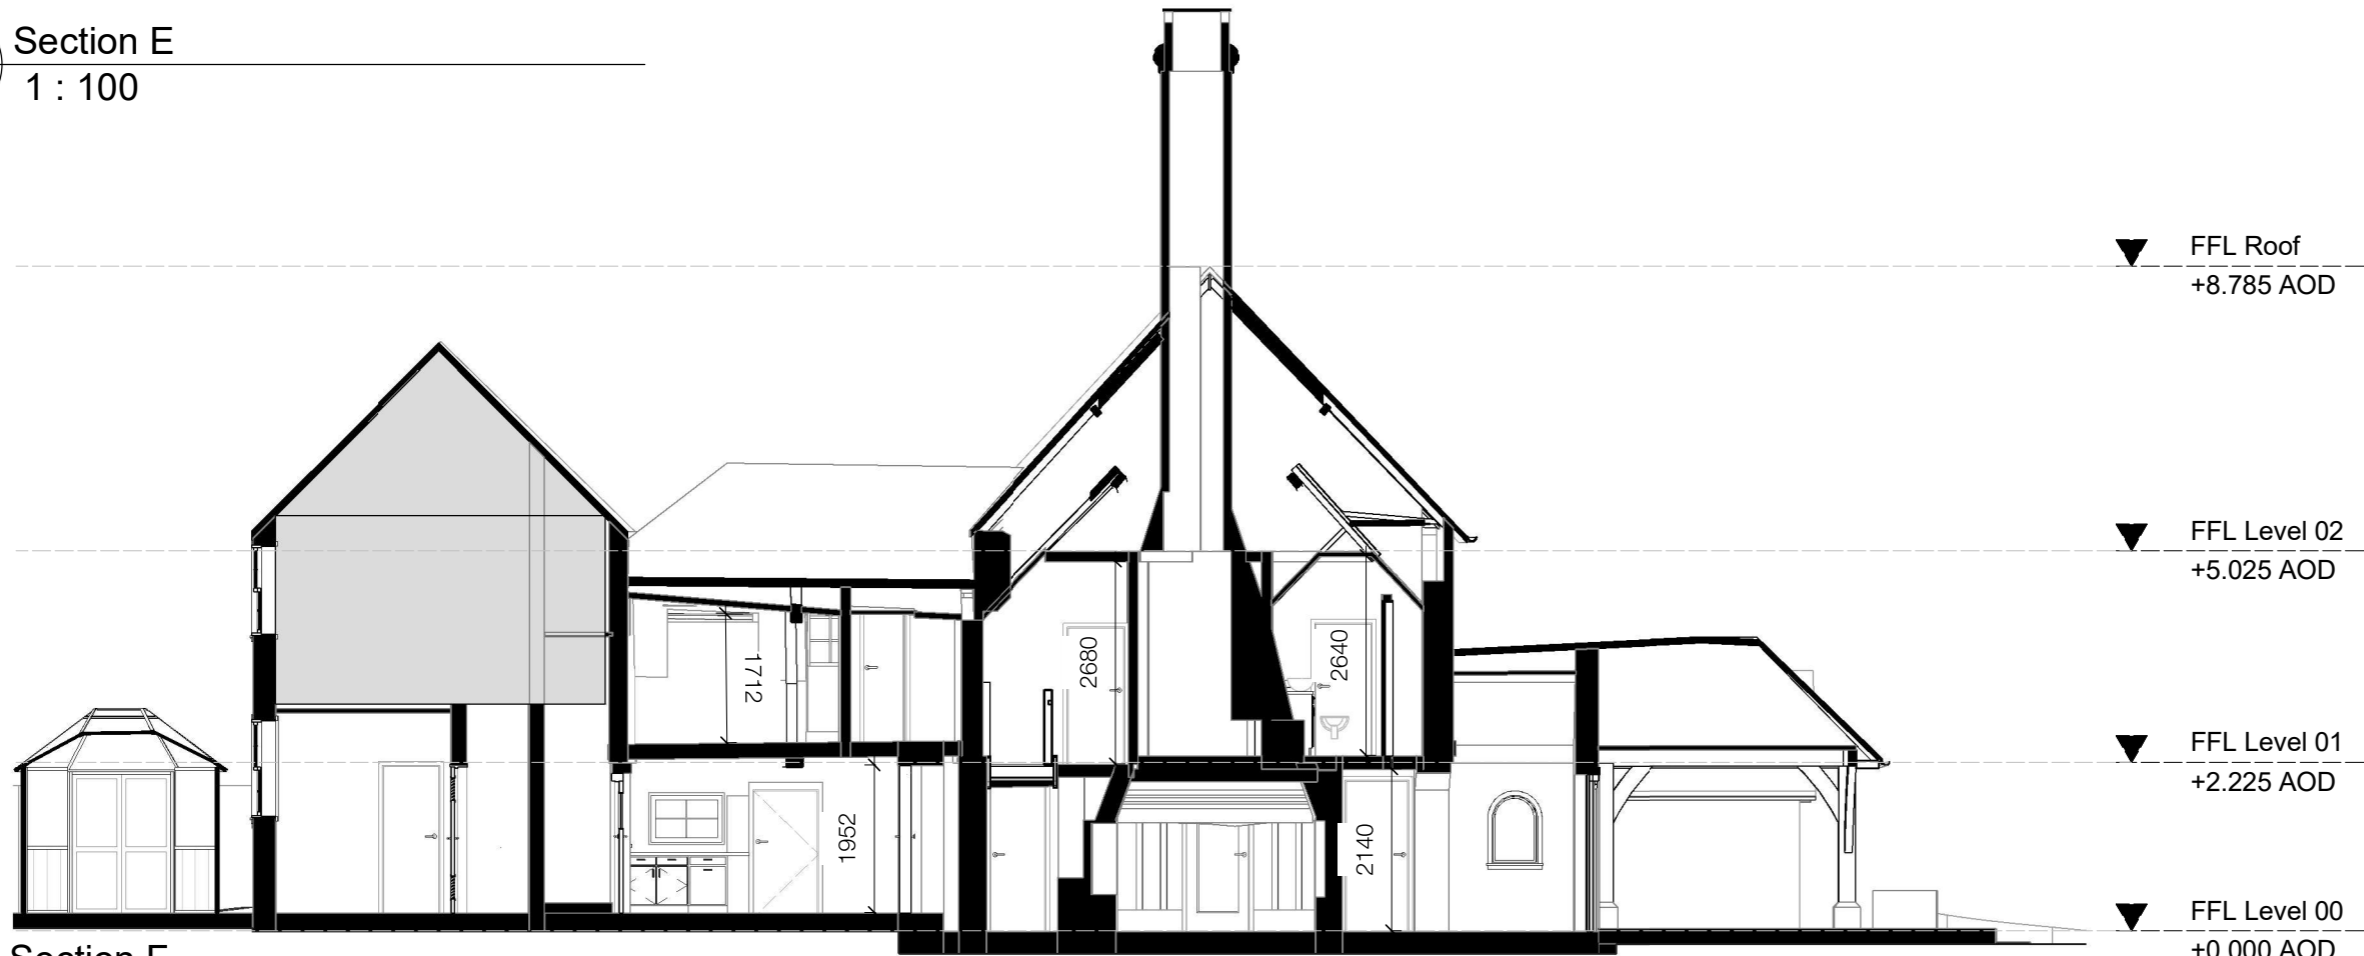

1 Section E  
11060C 1 : 100



2 Section F  
11060C 1 : 100

 

Do not measure and scale for construction purposes of this drawing  
Check drawing on receipt and immediately report any discrepancies to the Architect.  
Verify all dimensions and levels on site prior to construction.  
The contents of this drawing are (CLIENT) copyright and shall not be re-used without their written permission.

Notes

Rev	Date	Description	Drawn	Checked

Catja de Haas  
Architects

Catja de Haas Architects  
20 Schubert Road  
London SW15 2QS

T +44 7803 627426  
info@catjadehaas.com  
www.catjadehaas.com

Client  
Mrs Helen Taylor - Slade

Project  
Walton Lane, Strange Farm PO18 8QB

Drawing Title  
Sections EE, FF  
Existing

Suitability Code	Drawn	Checked	Revision
	MR	CDH	

Date: 27/02/2024 Scale @ A1 Scale @ A3  
1 : 100

Drawing No.  
522 -CDH-01 -XX-DR-A-11060C