



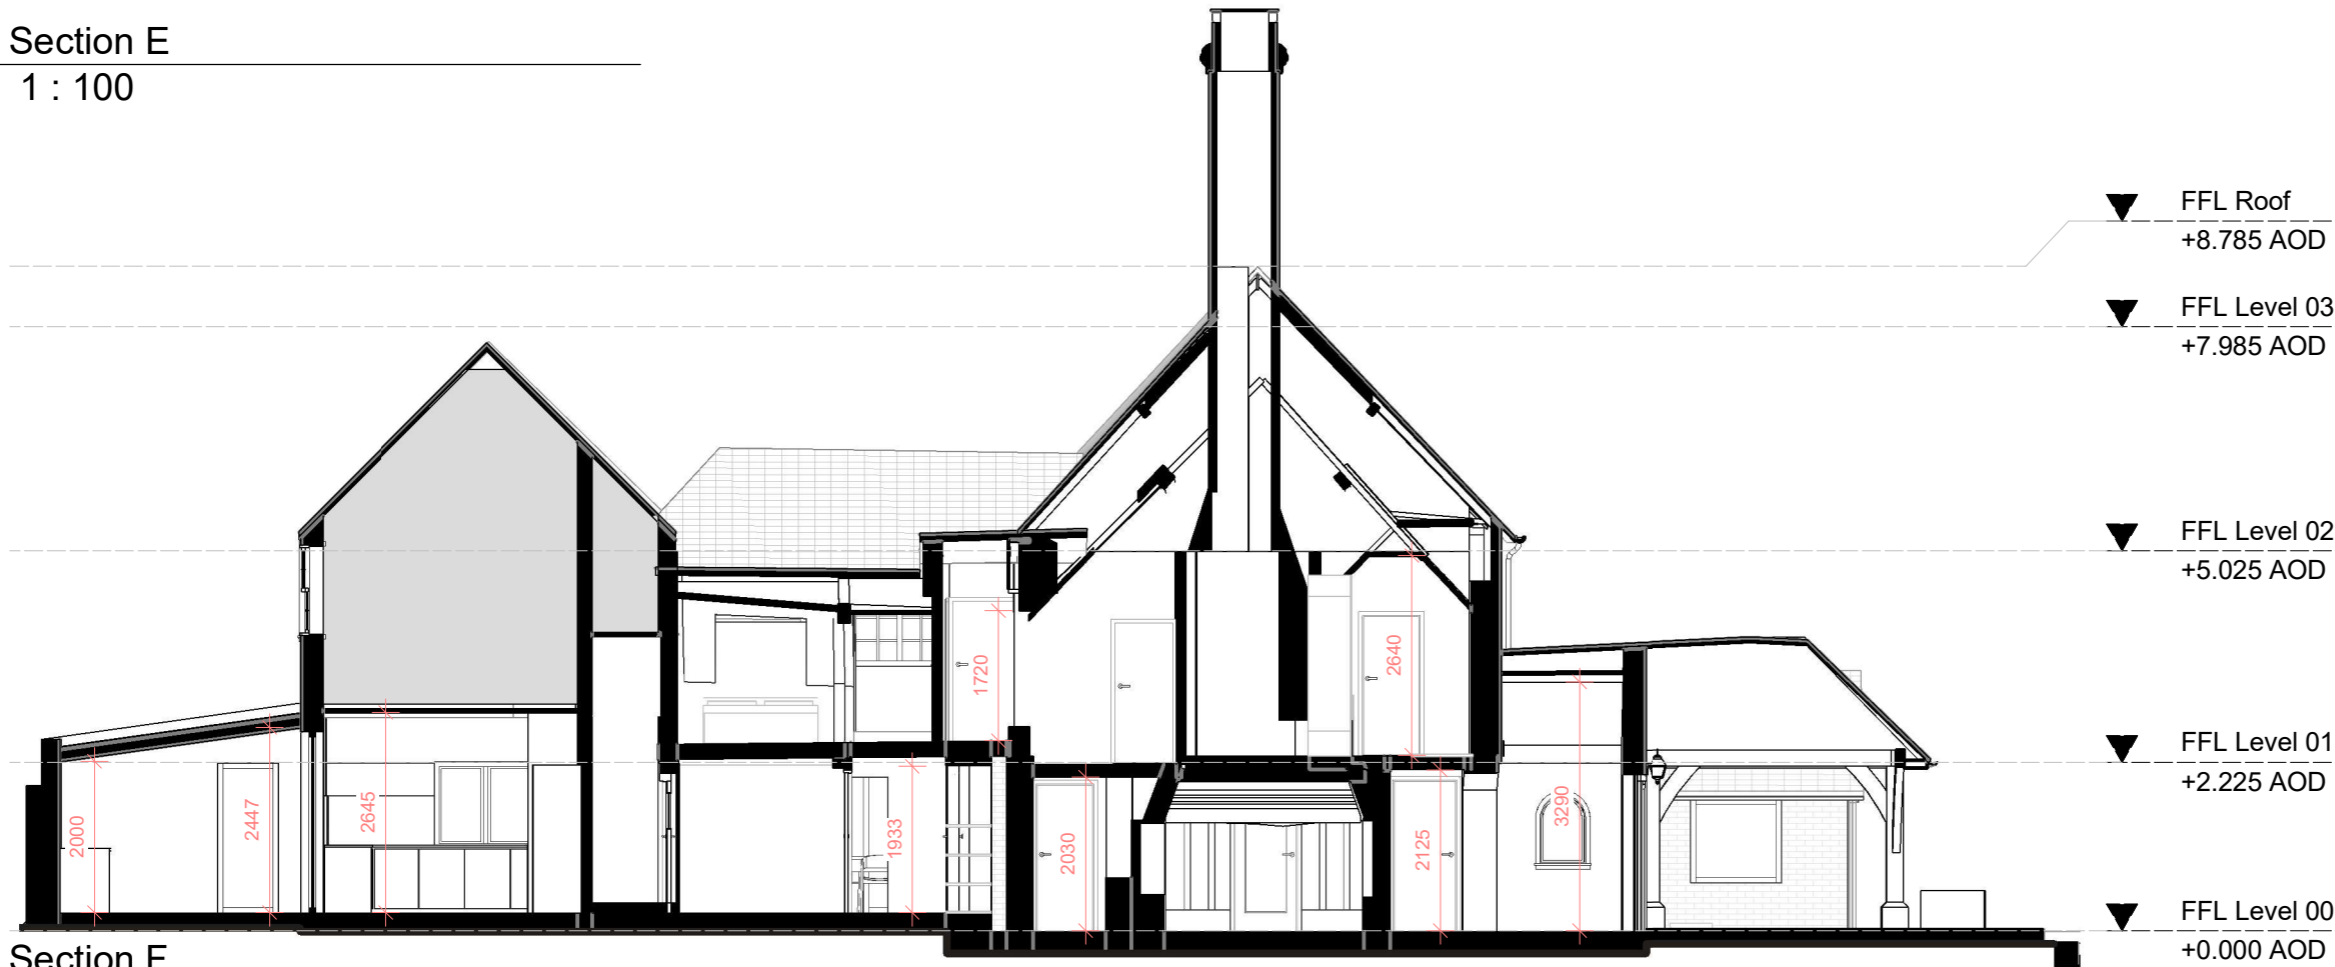

1 Section E
33030 1 : 100



2 Section F
33030 1 : 100

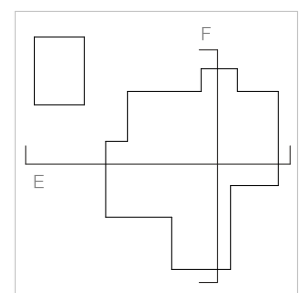

Do not measure and scale for construction purposes of this drawing
Check drawing on receipt and immediately report any discrepancies to the Architect.
Verify all dimensions and levels on site prior to construction.
The contents of this drawing are Mrs Helen Taylor - Slade copyright and shall not be re-used without their written permission.

Notes

Rev	Date	Description	Drawn	Checked
P01	21/02/2024	Planning Application		

Catja de Haas Architects
Catja de Haas Architects
20 Schubert Road
London SW15 2QS
T +44 7803 627426
info@catjadehaas.com
www.catjadehaas.com

Client
Mrs Helen Taylor - Slade
Project
Walton Lane, Strange Farm PO18 8QB

Drawing Title
Sections EE, FF

Suitability Code	Drawn	Checked	Revision
MR	CDH	P01	

Date: 27/02/2024 Scale @ A1 1 : 100 Scale @ A3 1 : 100

Drawing No.
522 -CDH-01 -XX-DR-A-33030