




1 Section A
11060A 1 : 100

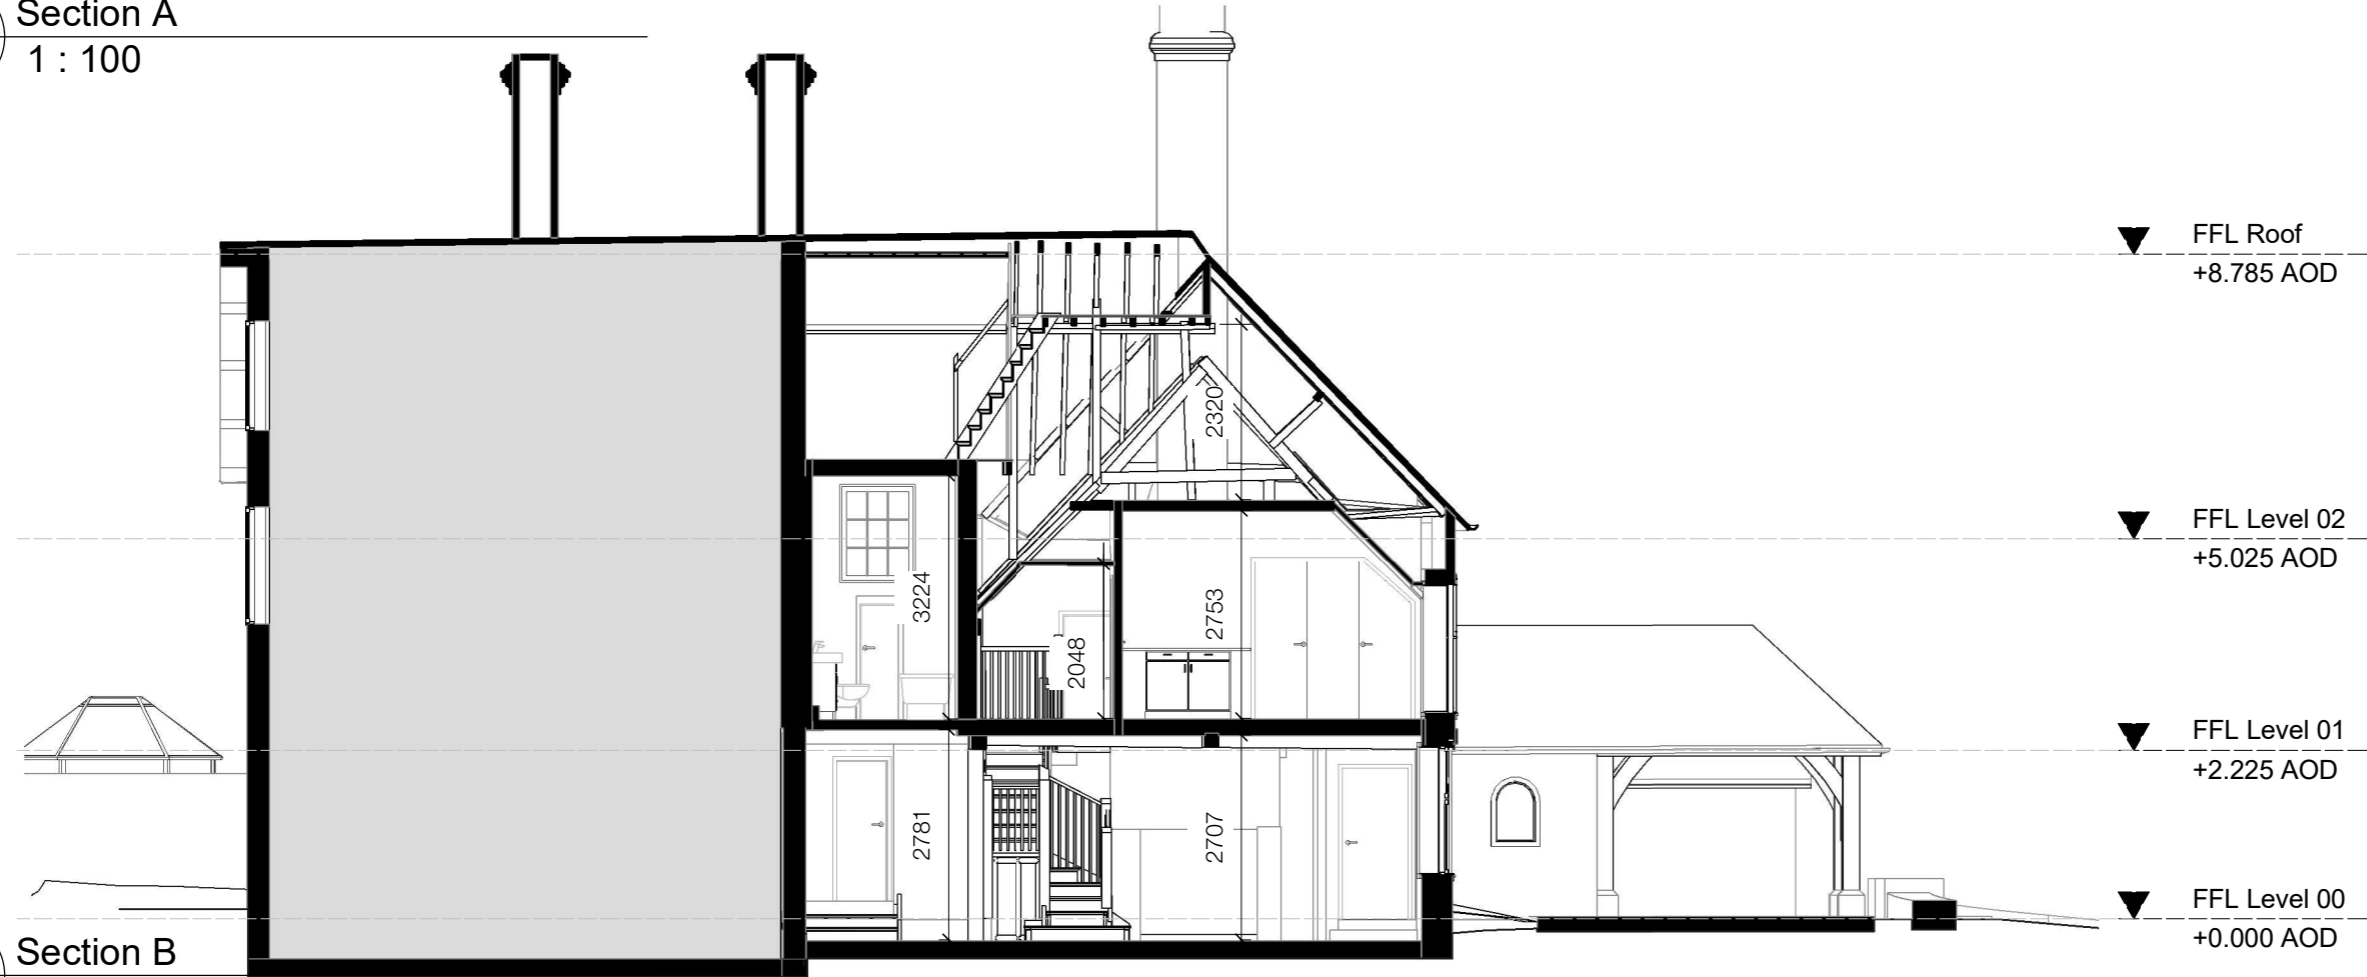

2 Section B
11060A 1 : 100



Do not measure and scale for construction purposes of this drawing
Check drawing on receipt and immediately report any discrepancies to the Architect.
Verify all dimensions and levels on site prior to construction.
The contents of this drawing are [CLIENT] copyright and shall not be re-used without their written permission.

Notes

Rev	Date	Description	Drawn	Checked

Catja de Haas
Architects

Catja de Haas Architects
20 Schubert Road
London SW15 2QS

T +44 7803 627426
info@catjadehaas.com
www.catjadehaas.com

Client
Mrs Helen Taylor - Slade

Project
Walton Lane, Strange Farm PO18 8QB

Drawing Title
Sections AA,
BB Existing

Suitability Code	Drawn	Checked	Revision
	MR	CDH	

Date: 27/02/2024 Scale @ A1 Scale @ A3
1 : 100

Drawing No.
522 -CDH-01 -XX-DR-A-11060A