



Location Plan
 Barn Lodge (outlined in sold red line)
 Church Lane
 Alvington
 Lydney
 GL15 6BQ

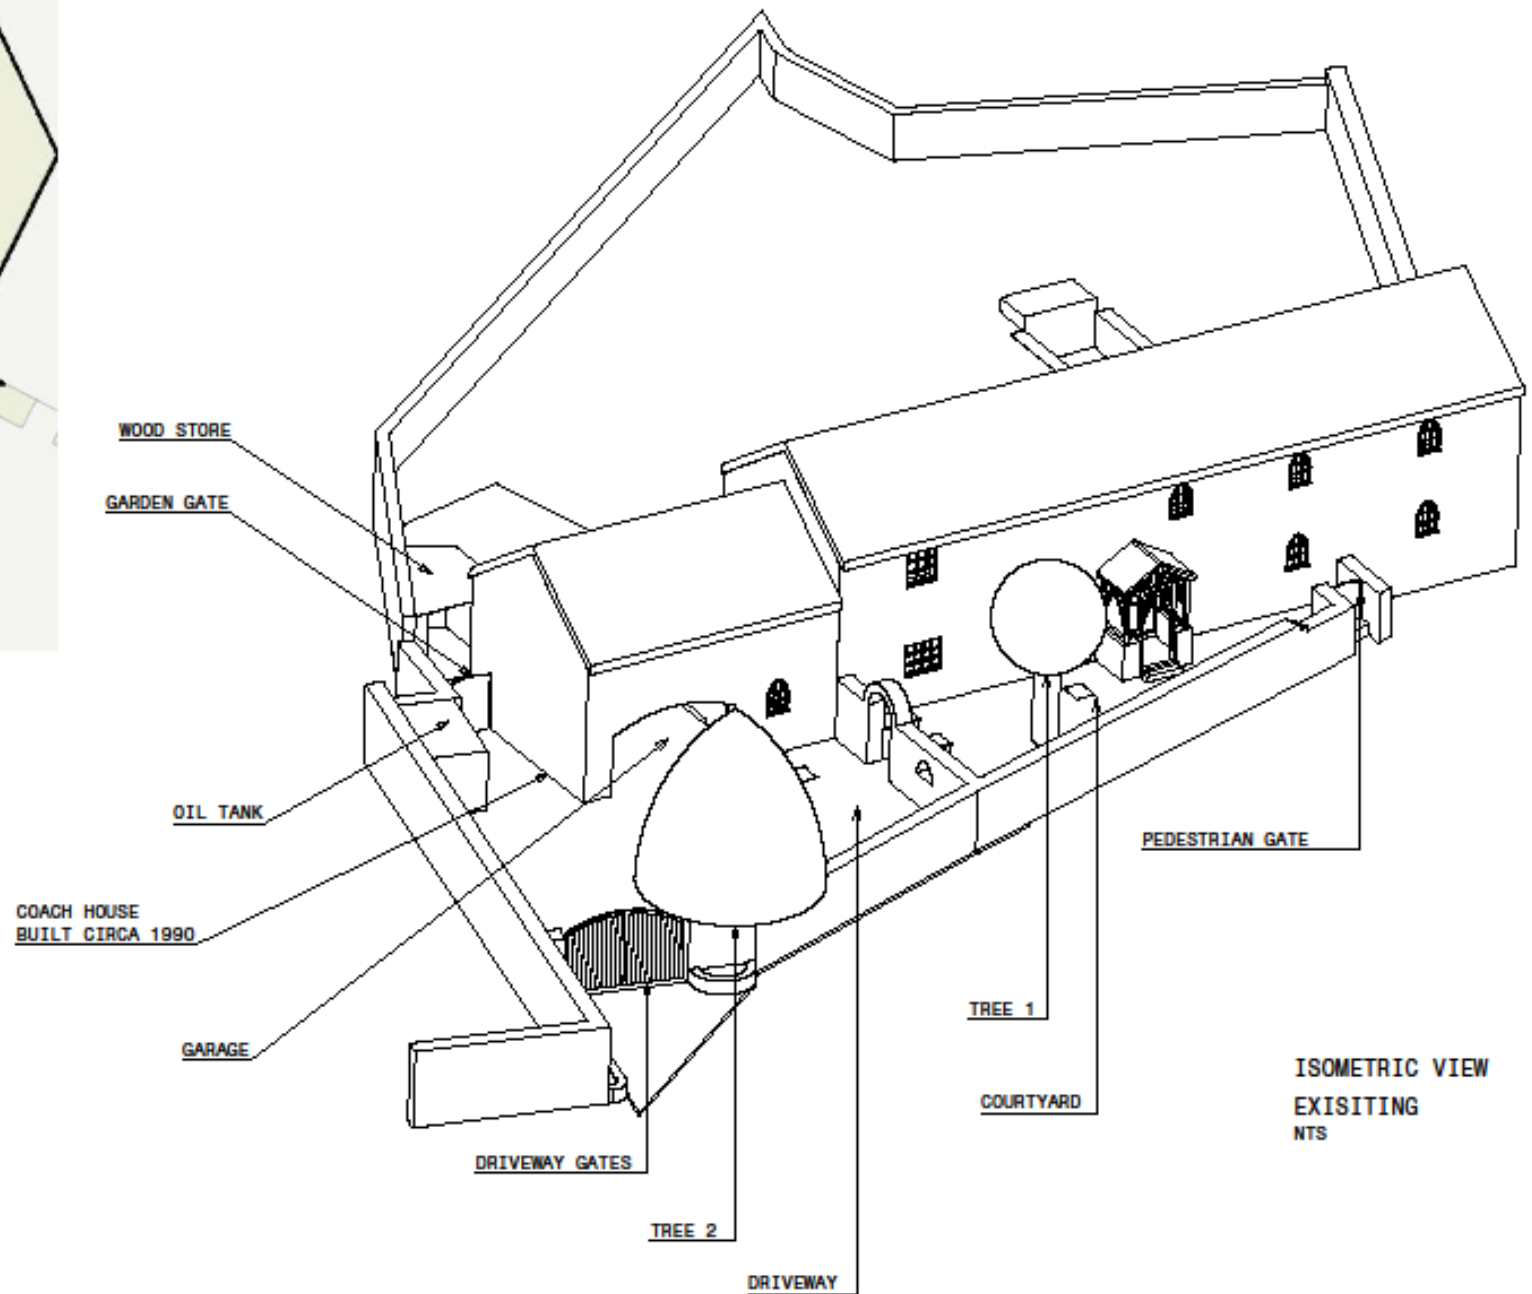

Drawing No.: BL0002
 Title: Barn Lodge Tree Removal
 Scale: 1:200 at A3
 Drawn: Paul Wills
 Revision: A
 Date: 6-2-24
 Sheet 1

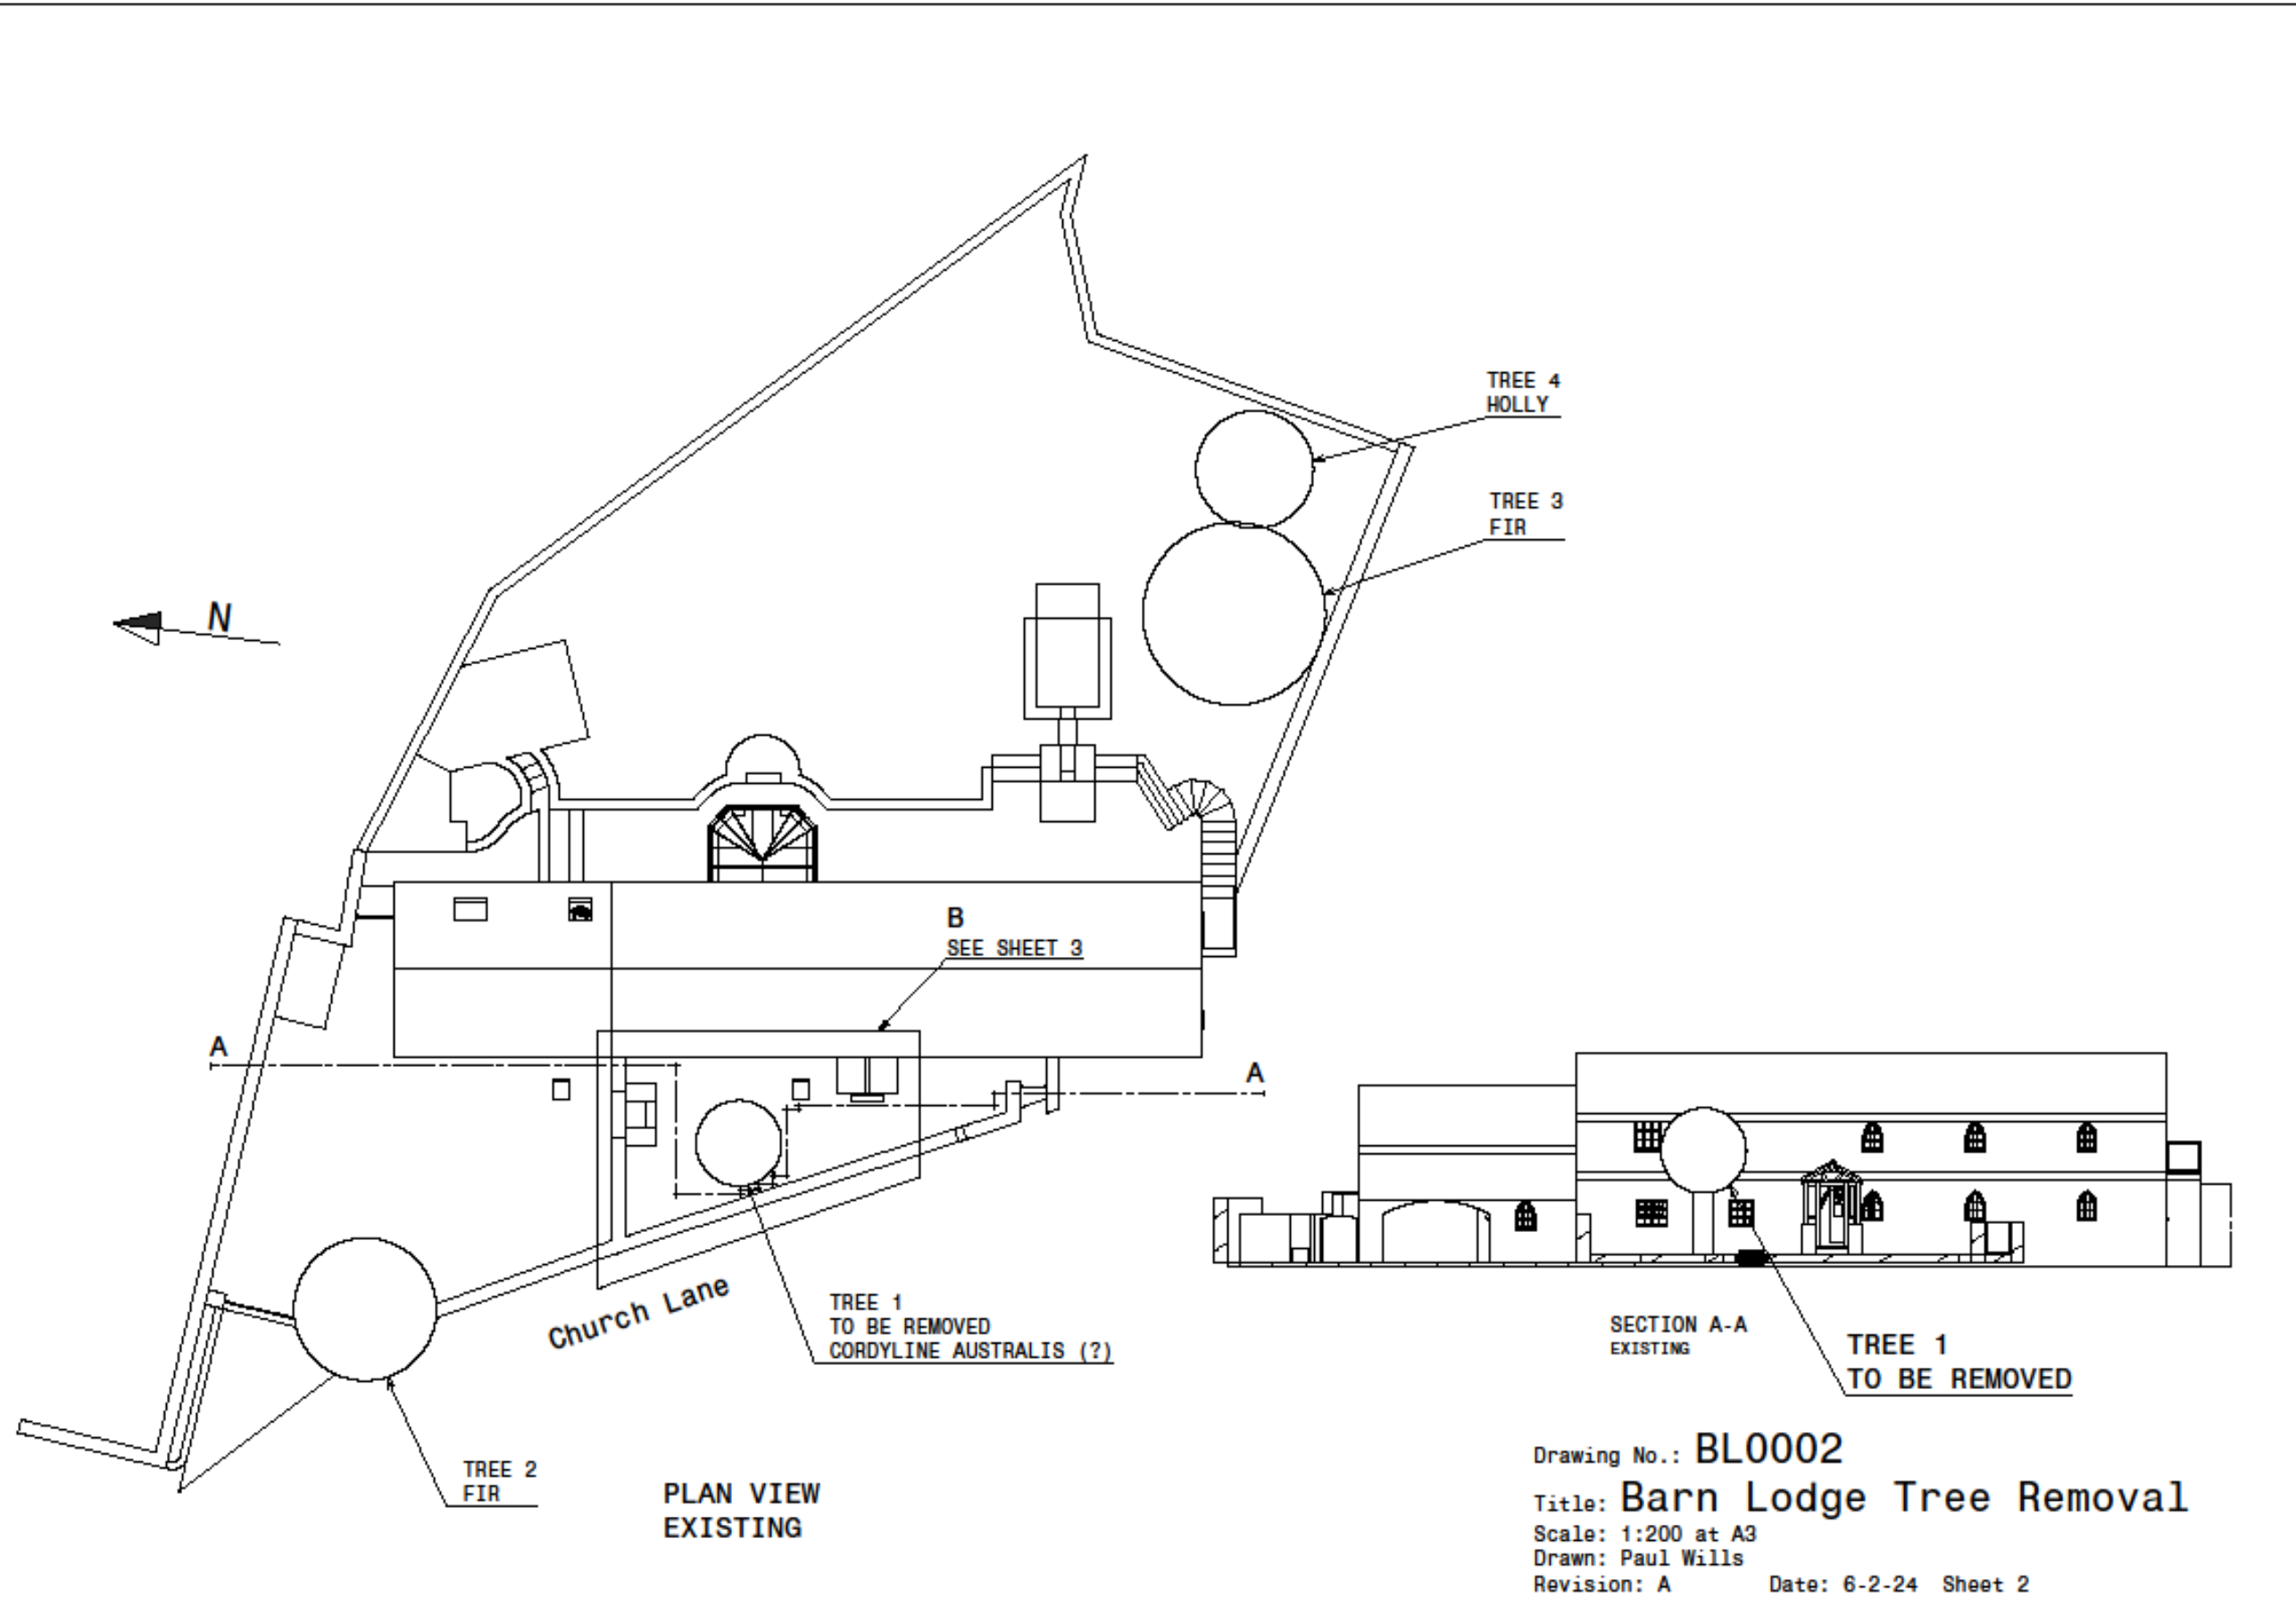

Drawing No.: BL0002


Title: Barn Lodge Tree Removal

Scale: 1:200 at A3

Drawn: Paul Wills

Revision: A

Date: 6-2-24 Sheet 2

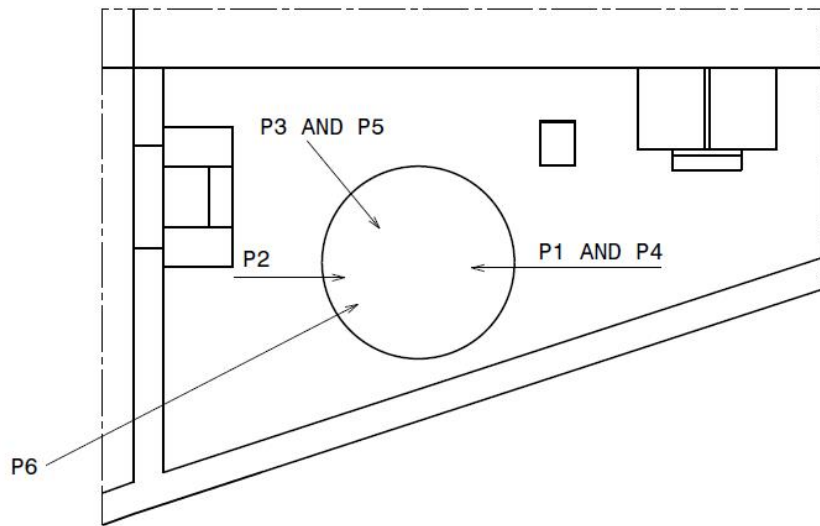

DETAIL B
SEE SHEET 2



P4
LOOKING NORTH




P5
LOOKING SOUTH



P6
LOOKING SOUTH EAST
NOTE: SHADOW FROM THIS TREE PREVENTS
LIGHT FROM ENTERING THE KITCHEN



P1
SHOWING DAMAGE TO THE
COURTYARD
AND ENCROACHMENT ON
STREET WALL
SOUTH SIDE

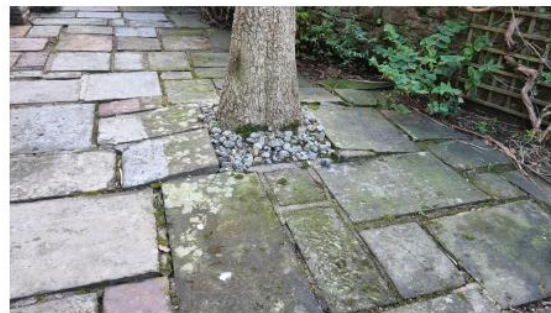

P2
SHOWING DAMAGE
TO THE COURTYARD
AND ENCROACHMENT
ON STREET WALL
DRIVEWAY SIDE



P3
SHOWING DAMAGE TO
THE COURTYARD
HOUSE WALL SIDE



VIEW FROM CHURCH
LANE

Drawing No.: BL0002

Title: Barn Lodge Tree Removal

Scale: 1:100 at A3

Drawn: Paul Wills

Revision: A

Date: 6-2-24

Sheet 3