



Front / South Elevation As Existing @ 1:100




Flank / East Elevation As Existing @ 1:100



Front / South Elevation As Proposed @ 1:100




Flank / East Elevation As Proposed @ 1:100

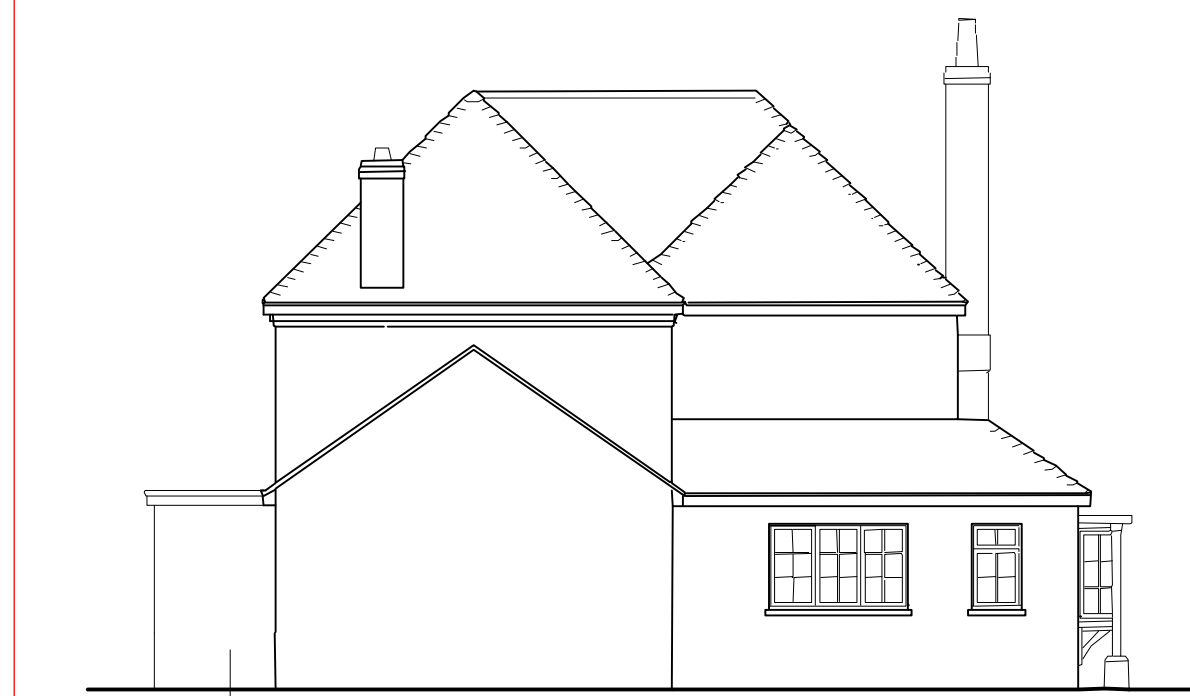

Rear / North Elevation As Existing @ 1:100




Flank / West Elevation As Existing @ 1:100

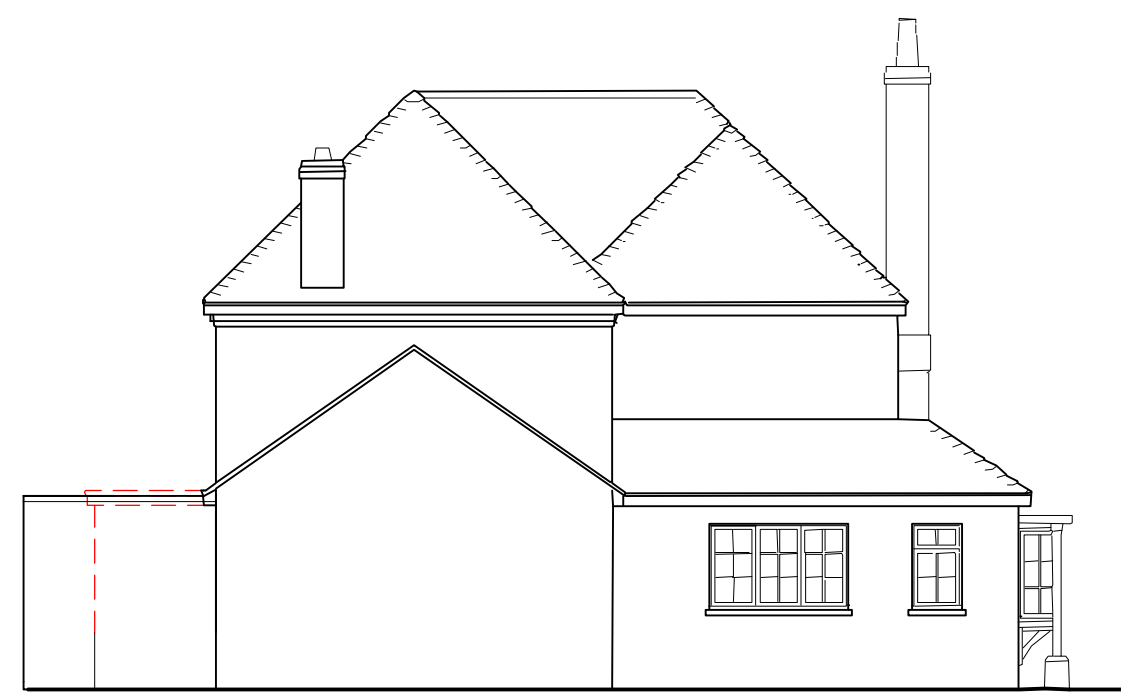


Rear / North Elevation As Proposed @ 1:100




Flank / West Elevation As Proposed @ 1:100

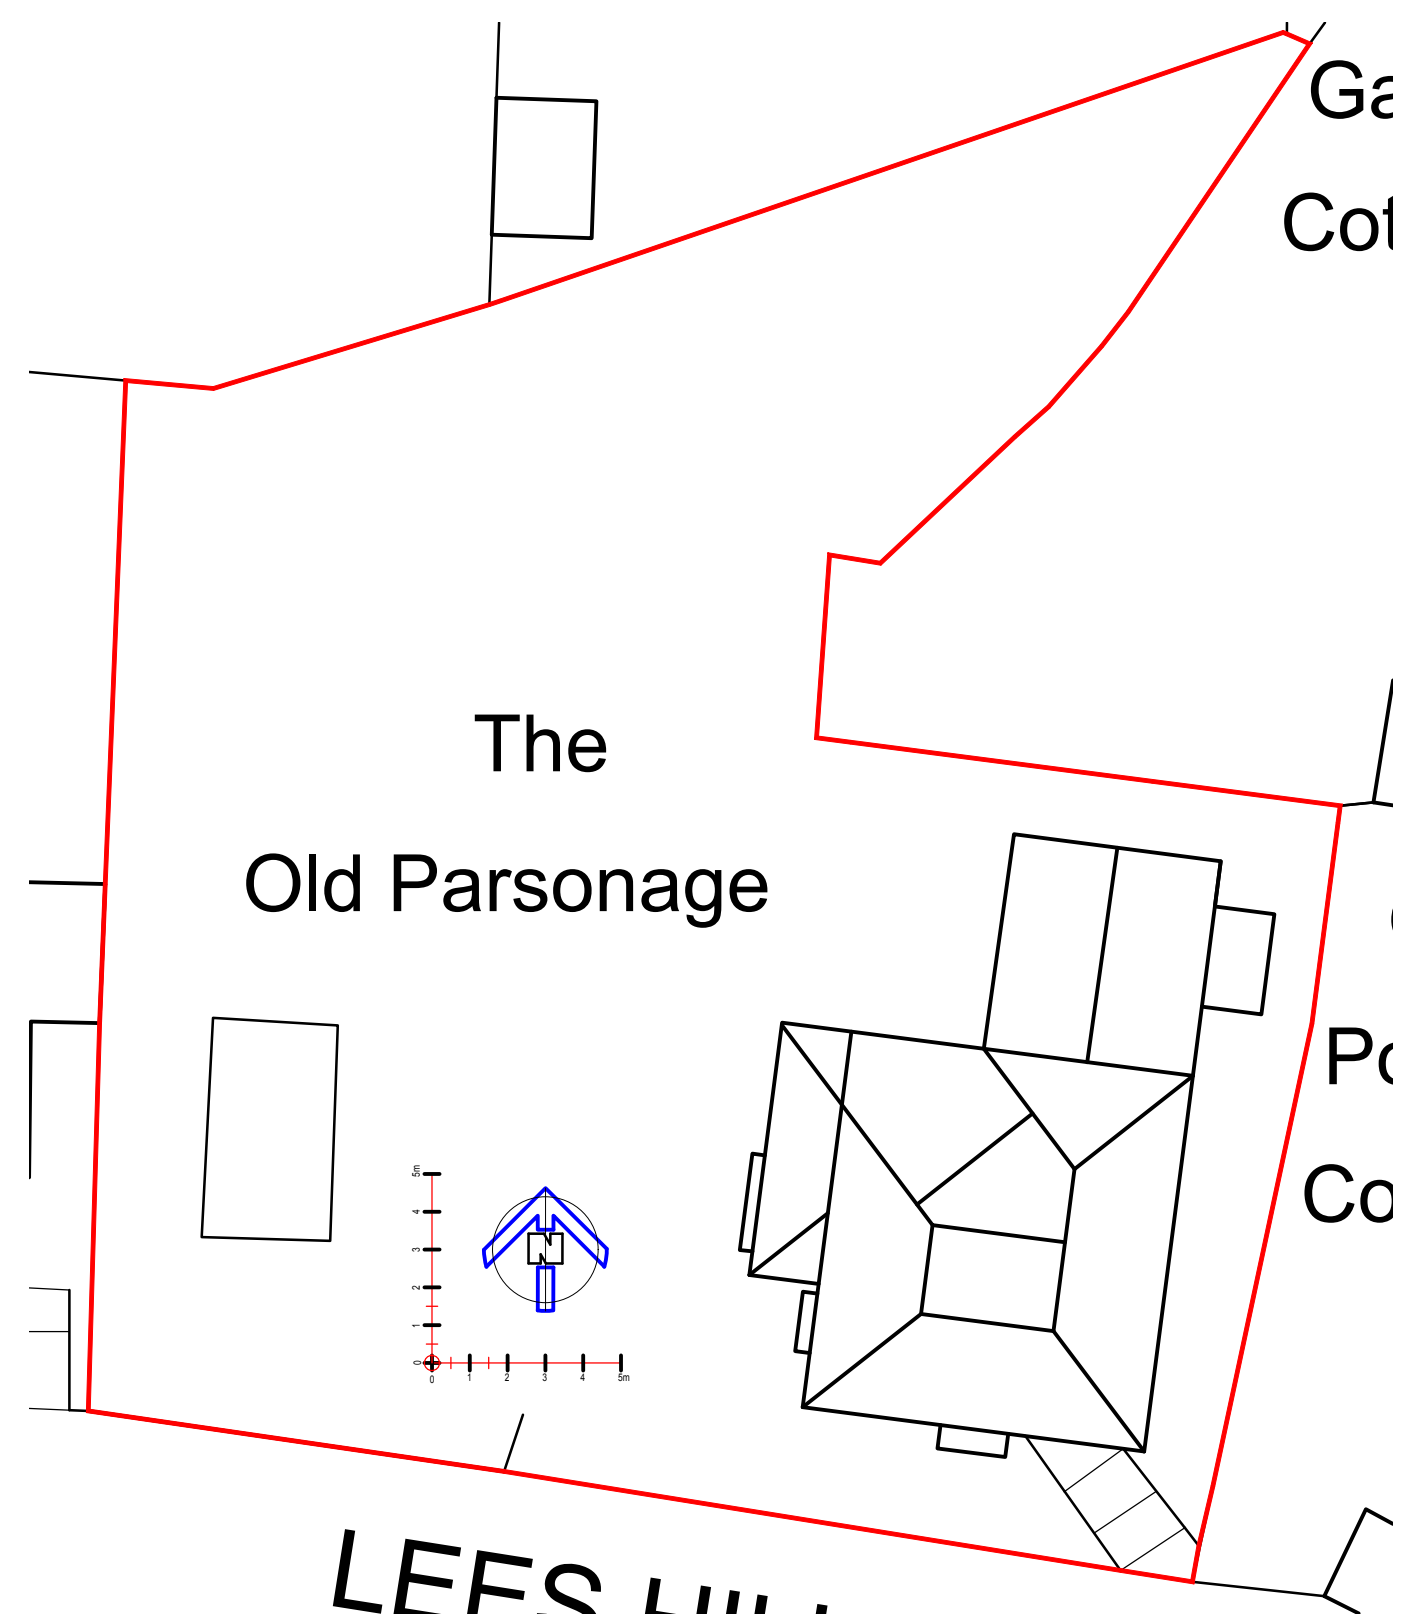


Block Plan As Existing @ 1:200

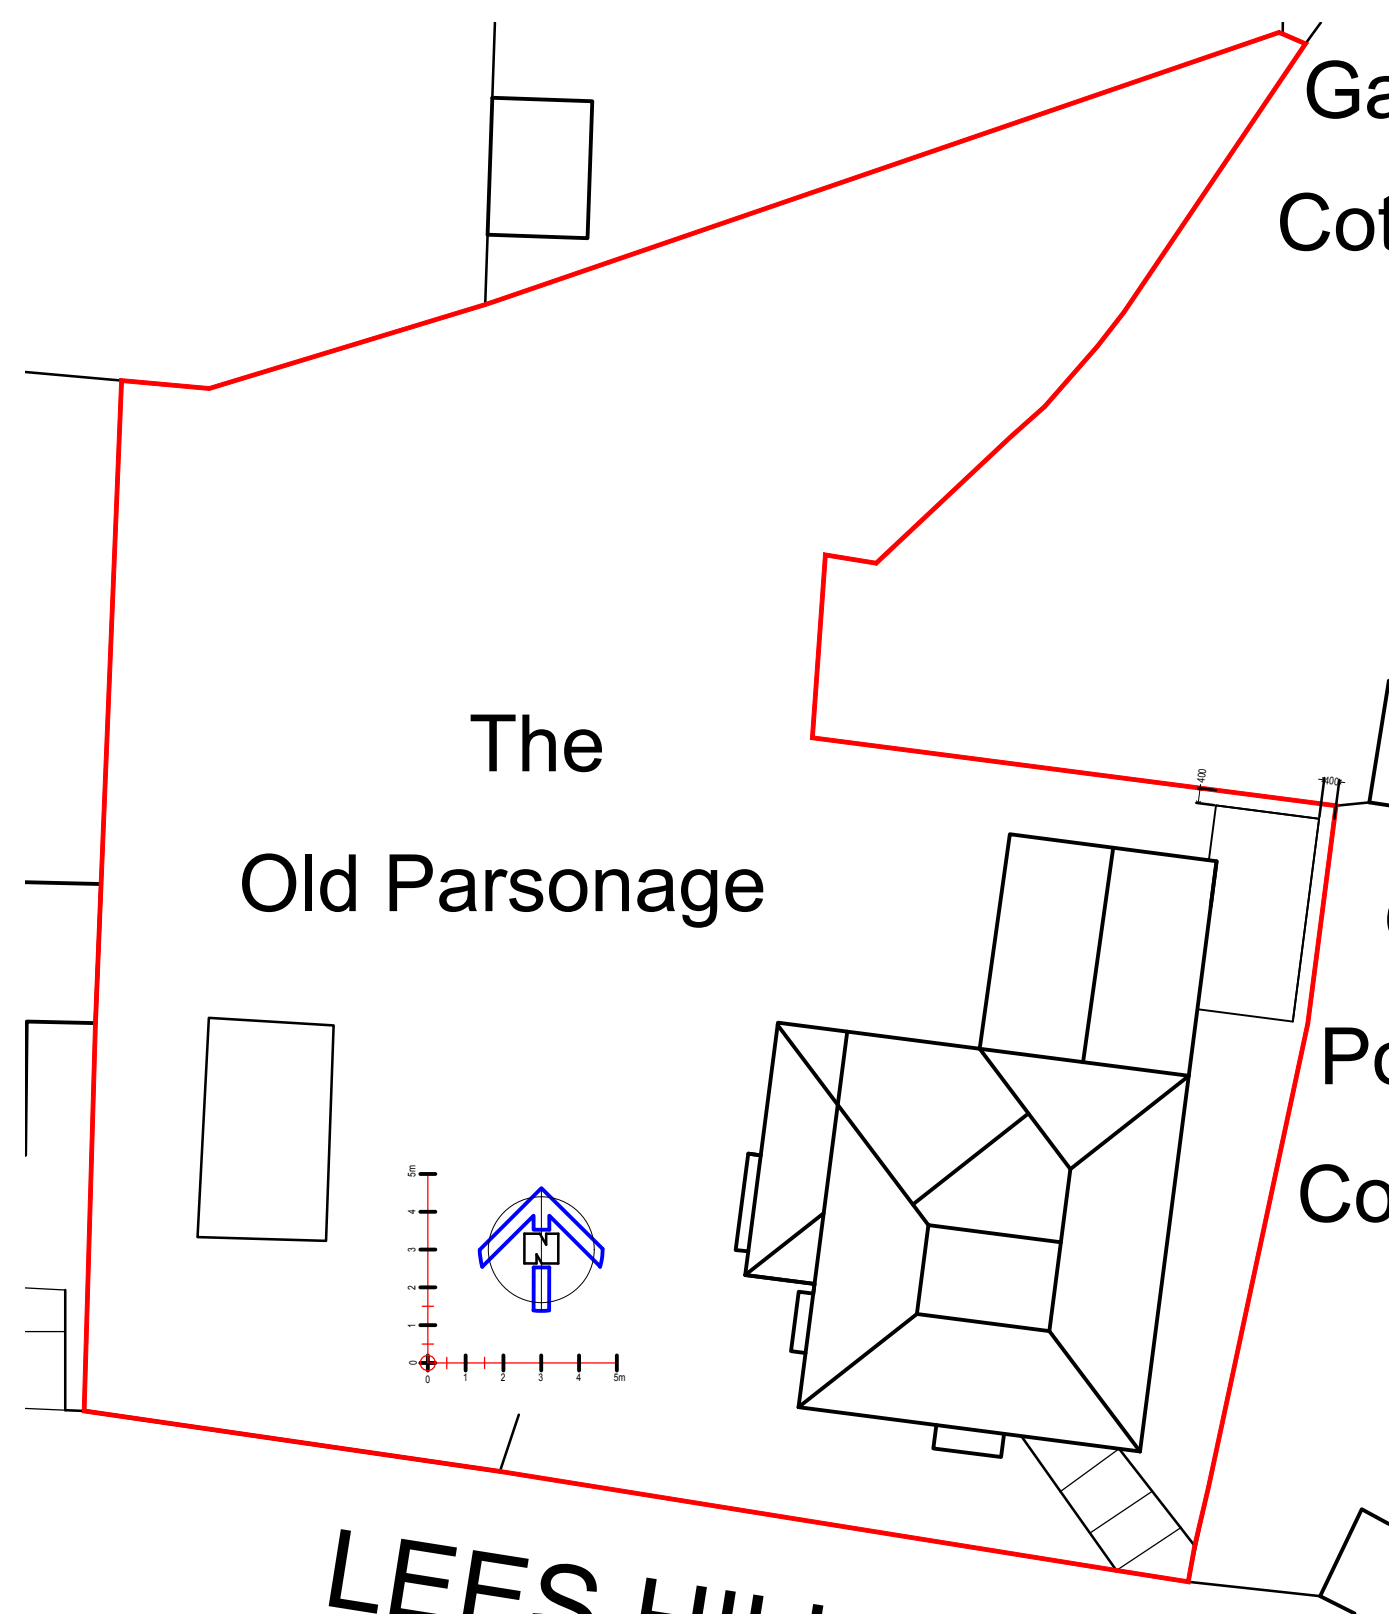


Block Plan As Proposed @ 1:200

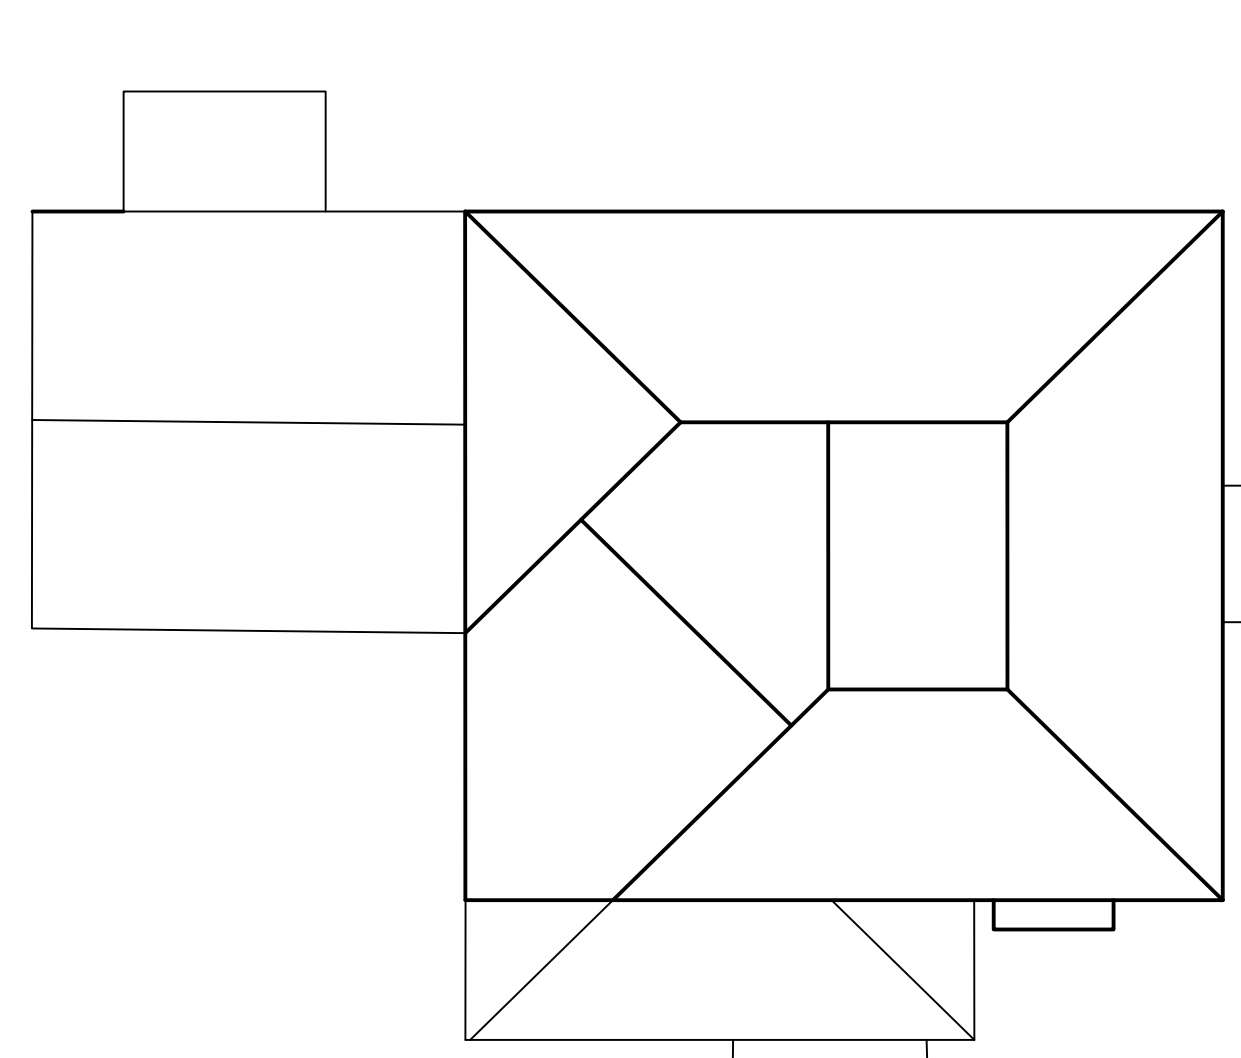


Roof Plan As Existing @ 1:100

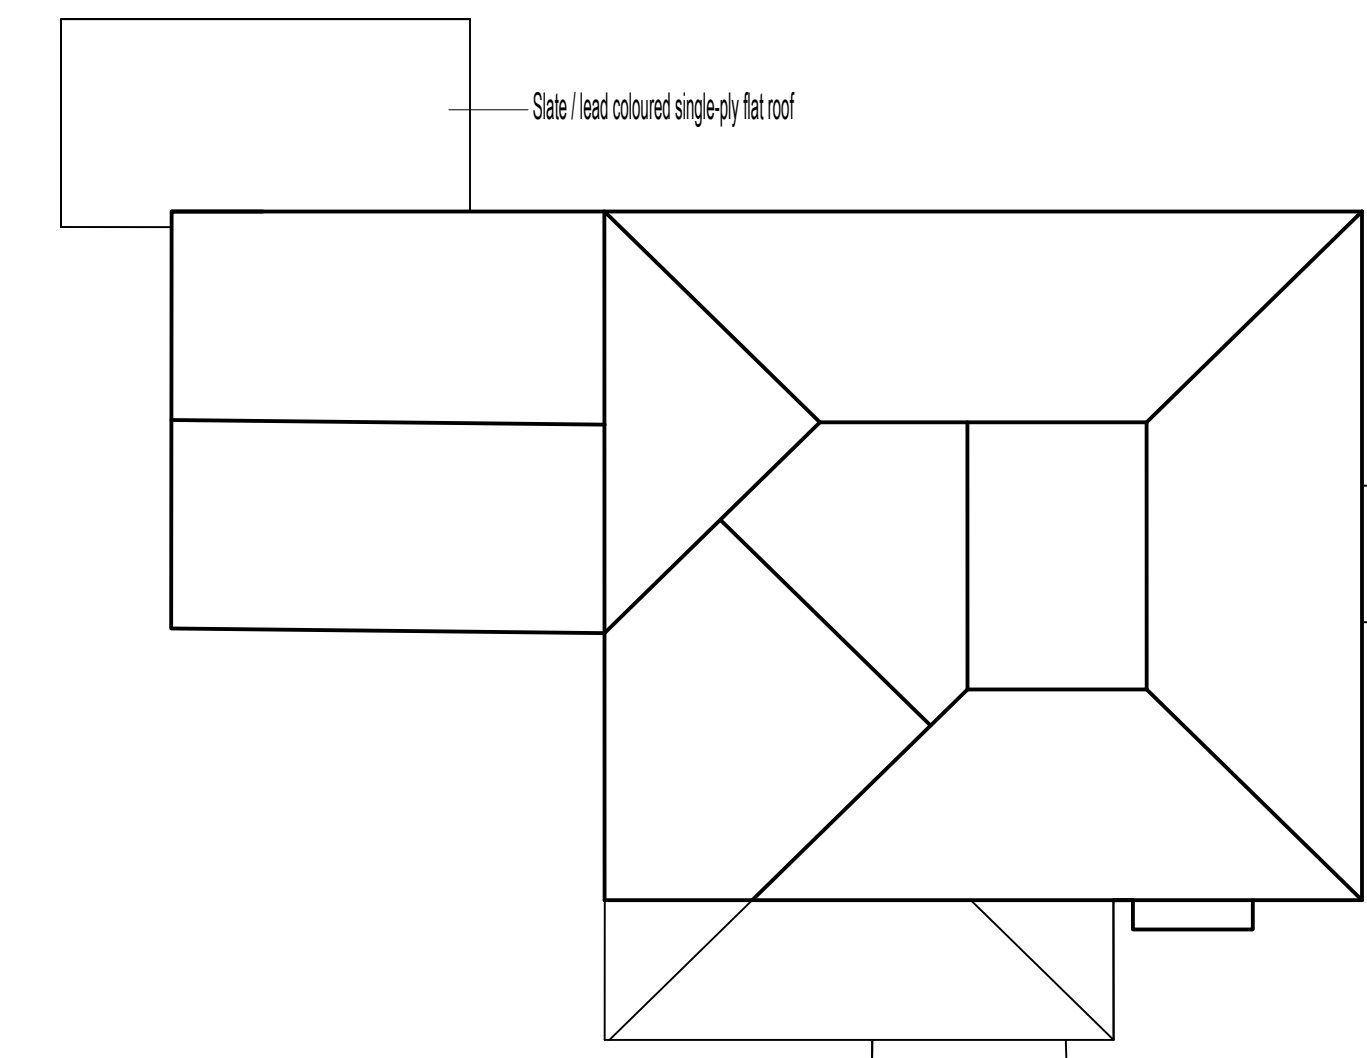


Roof Plan As Proposed @ 1:100

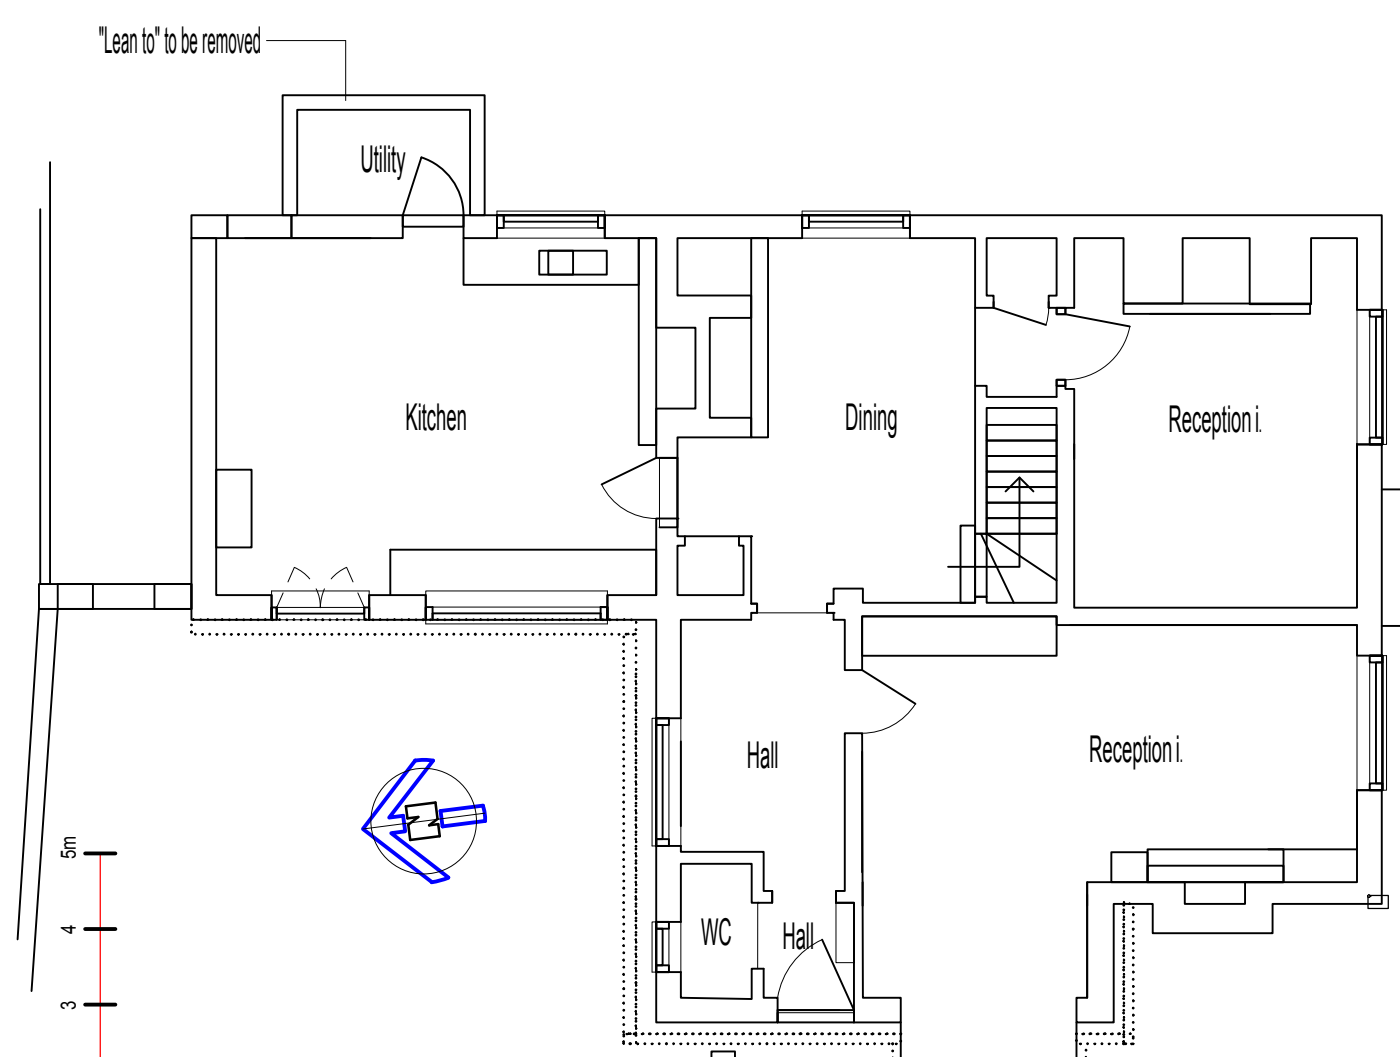

Ground Floor Plan As Existing @ 1:100

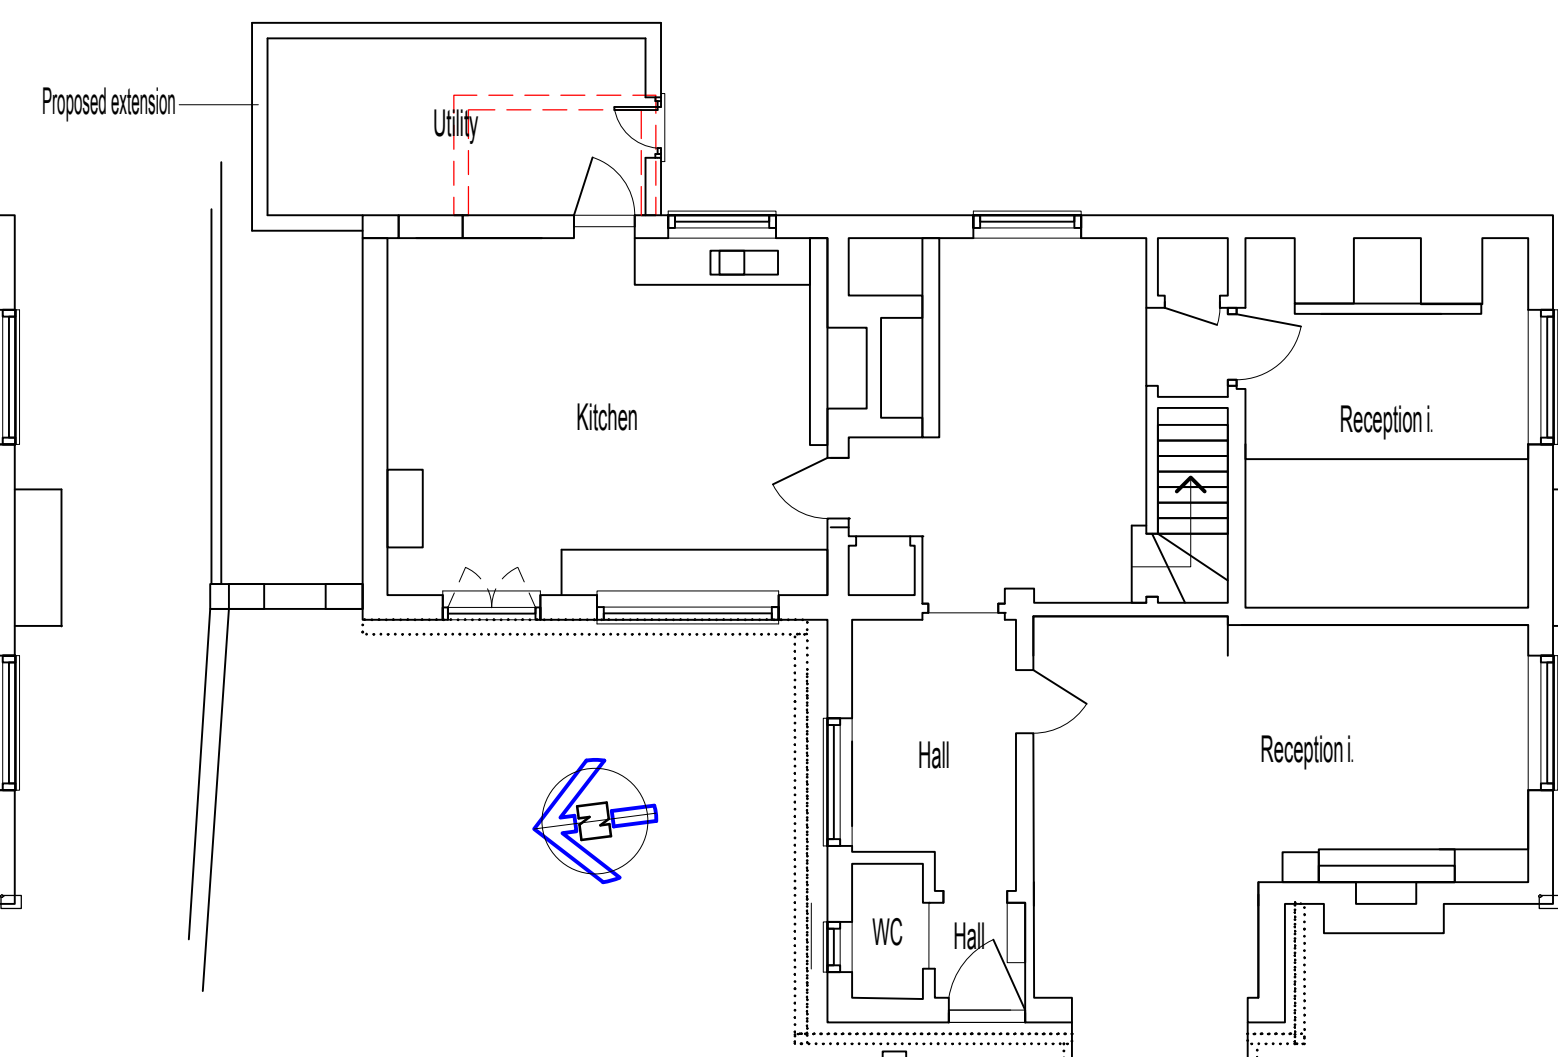

Ground Floor Plan As Proposed @ 1:100

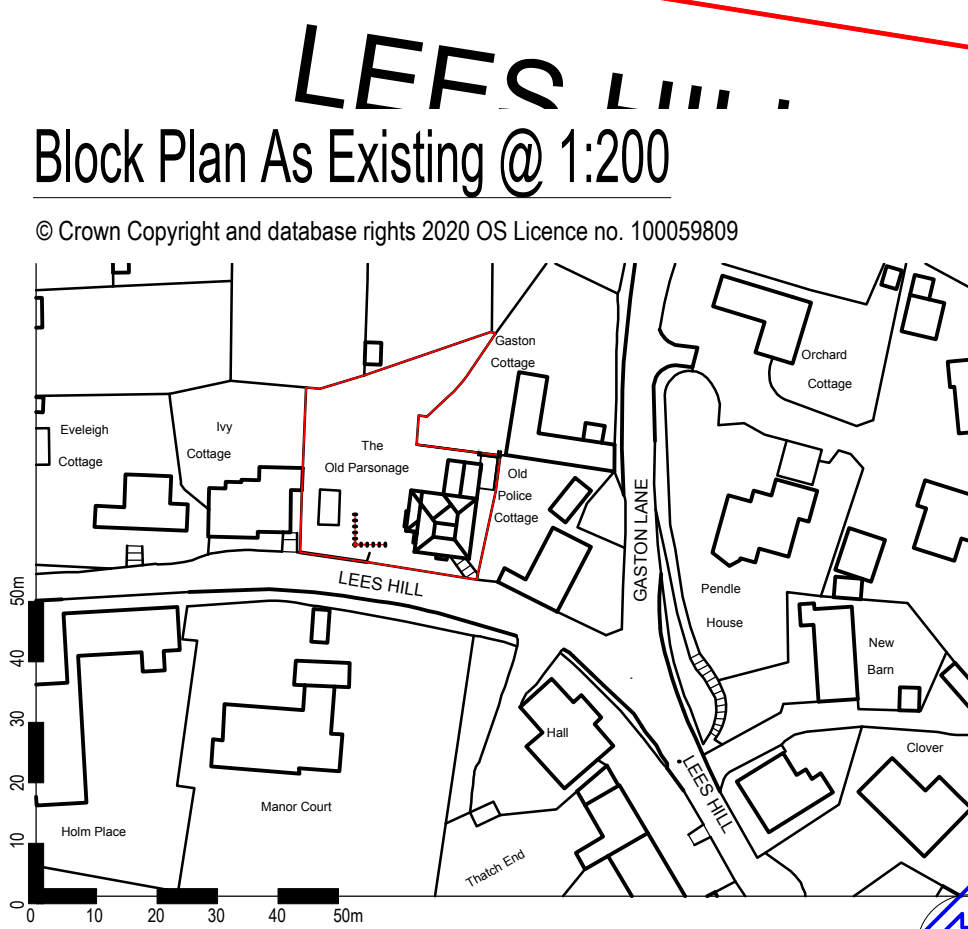

Site Location Plan @ 1:1250