


Ordnance Survey, (c) Crown Copyright 2023. All rights reserved. Licence number 100022432

LEGEND

- DENOTES LINE OF RESIDENTIAL CURTILAGE
- DENOTES LINE OF SITE BOUNDARY

EXISTING LOCATION PLAN
SCALE 1:1250

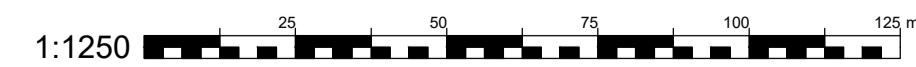

PERMITTED DEVELOPMENT

Revision	Date	Description

Astro House, The Common
 Cranleigh, Surrey, GU6 8RZ
 T: +44(0)1483 276452 F: +44 (0)1483 276456
 E: info@pwjarchitects.co.uk
 W: www.pwjarchitects.co.uk

Client **Mr Bullerwell**

Job **Little Andrews Farm,
Long Sutton**

Drawn DK

Date MAR 2024

Scale 1:1250 @ A1

Drawing Title **Existing Location Plan**

Drawing Number: **2070 2001**

All dimensions must be checked on site prior to construction. Any discrepancies must be reported to the architect immediately. This drawing remains the copyright of the architect and no portion should be reproduced without the permission of the architect.