

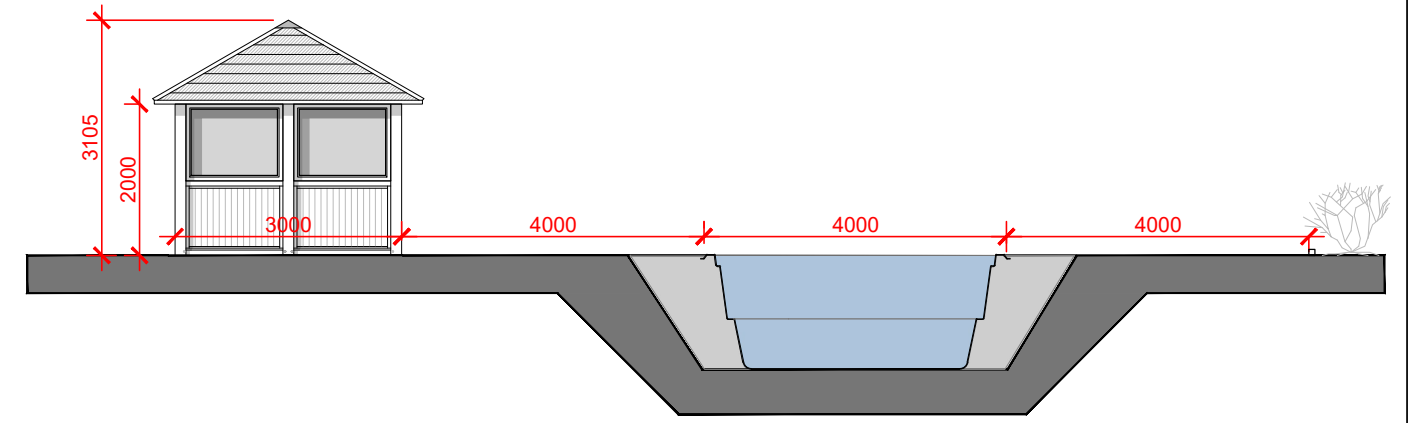



PROPOSED FRONT (NORTH) SECTIONAL ELEVATION
SCALE 1:100

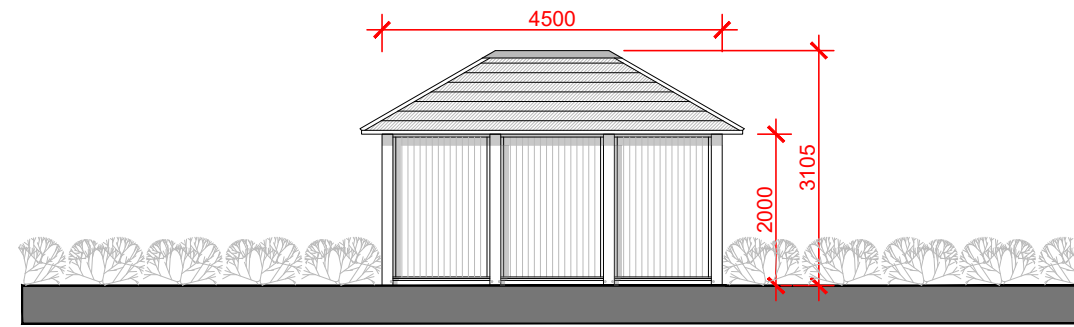

PROPOSED SIDE (EAST) SECTIONAL ELEVATION
SCALE 1:100

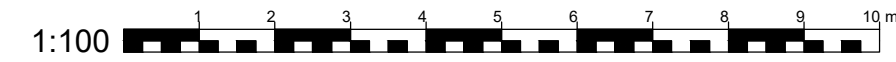

PROPOSED REAR (SOUTH) ELEVATION
SCALE 1:100

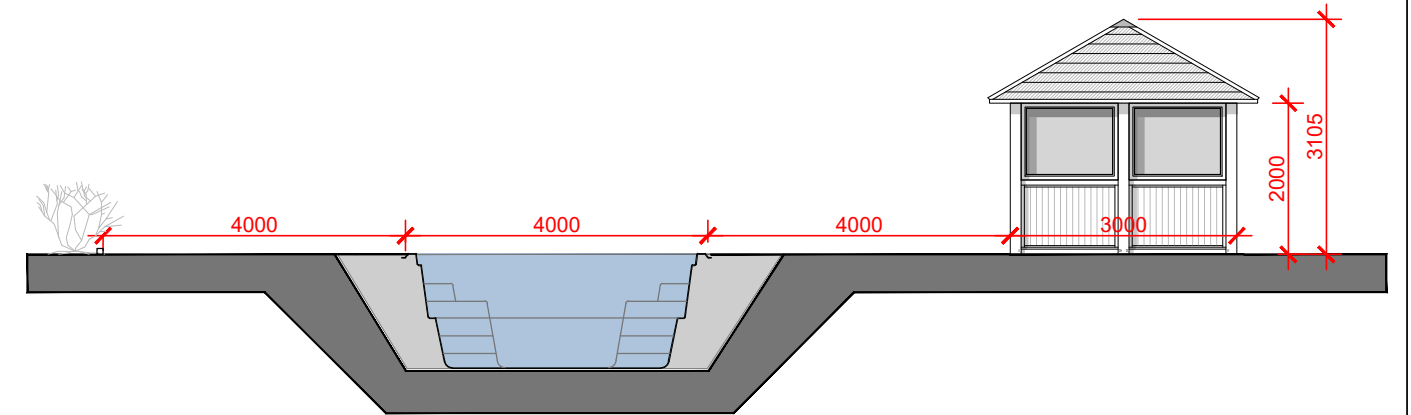

PROPOSED SIDE (WEST) SECTIONAL ELEVATION
SCALE 1:100



N.B: DRAWING INDICATIVE ONLY
ALL DIMENSIONS MUST BE
CHECKED ON SITE PRIOR TO
CONSTRUCTION

PWJ Architects
Asha House, The Common
Cranleigh, Surrey, GU6 8RZ, United Kingdom
T: +44(0)1483 276452 F: +44 (0)1483 276456
E: info@pwjarchitects.co.uk
W: www.pwjarchitects.co.uk

Client Mr Bullerwell
Job **Little Andrews Farm,
Long Sutton**
Drawn DK
Date MAR 24
Scale 1:100 @ A3
Drawing Title **Changing Room
Proposed Elevations**

Drawing Number: **2070 2120**

All dimensions must be checked on site prior to construction. Any discrepancies must be reported to the architect immediately. This drawing remains the copyright of the architect and no portion should be reproduced without the permission of the architect.

PERMITTED DEVELOPMENT