




1 Front Boundary - Existing Elevation  
1 : 50

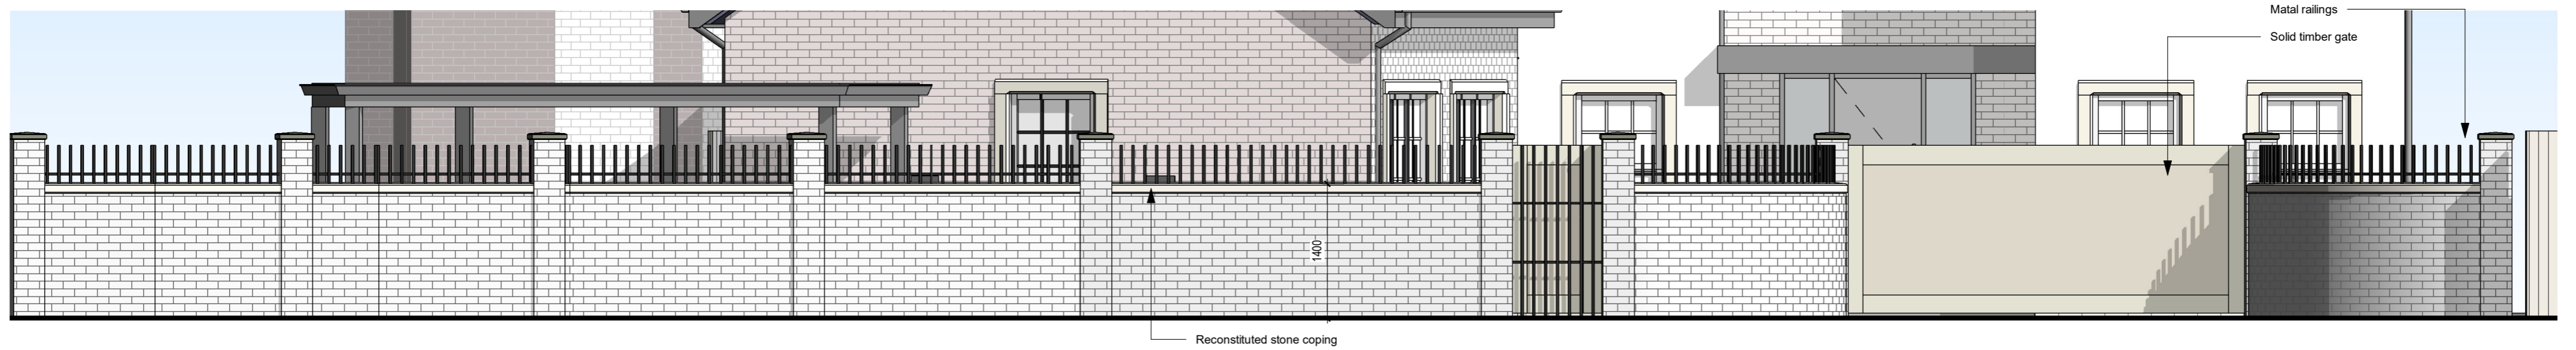

2 Front Boundary - Proposed Elevation  
1 : 50

rev date	Intls description

project House Re-Model
location 27 Linderbreck Ln, Poulton-le-Fylde, FY6 8FJ
client Mr & Mrs Coulthard



drawing title Front Boundary Wall	
dwg purpose	
scale 1 : 50 @ sheet size A2	rev date
job number	X-001 drawing number revision