



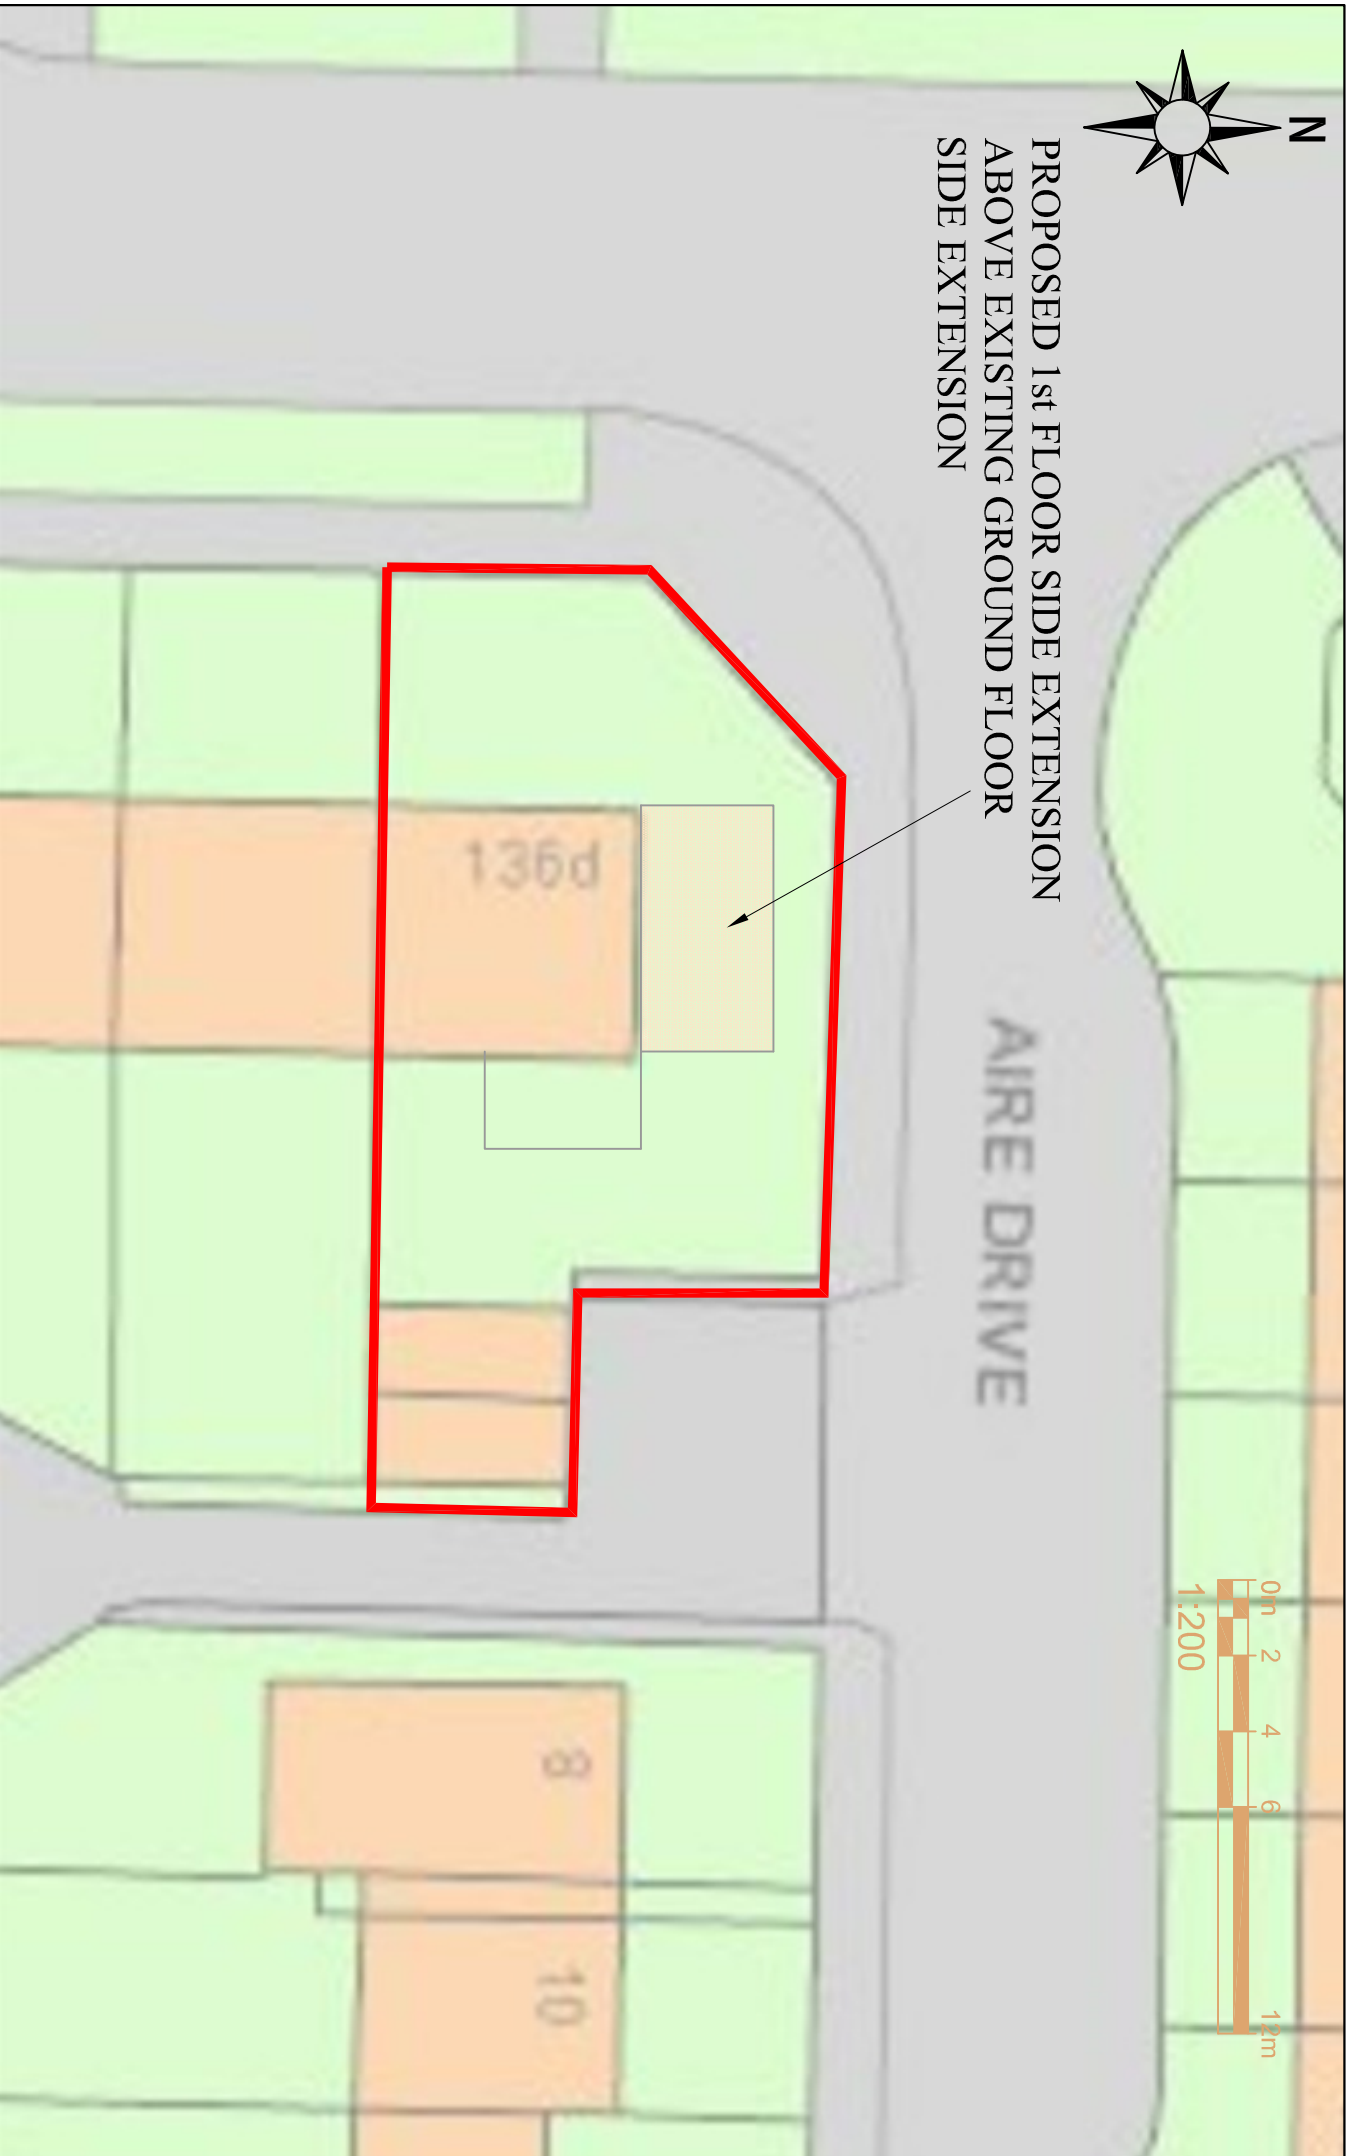

PROPOSED 1st FLOOR SIDE EXTENSION
ABOVE EXISTING GROUND FLOOR
SIDE EXTENSION

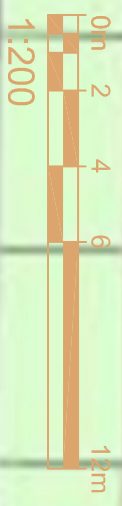

Location
136D DAIGLEN DRIVE
SOUTH OCKENDEN, RM15 5AR

Drawing Title
SITE BLOCK PLAN

Scale : 1:200@A4	Date : FEB 2024
Drawing number	Rev
PM / 136DD / 02	-