
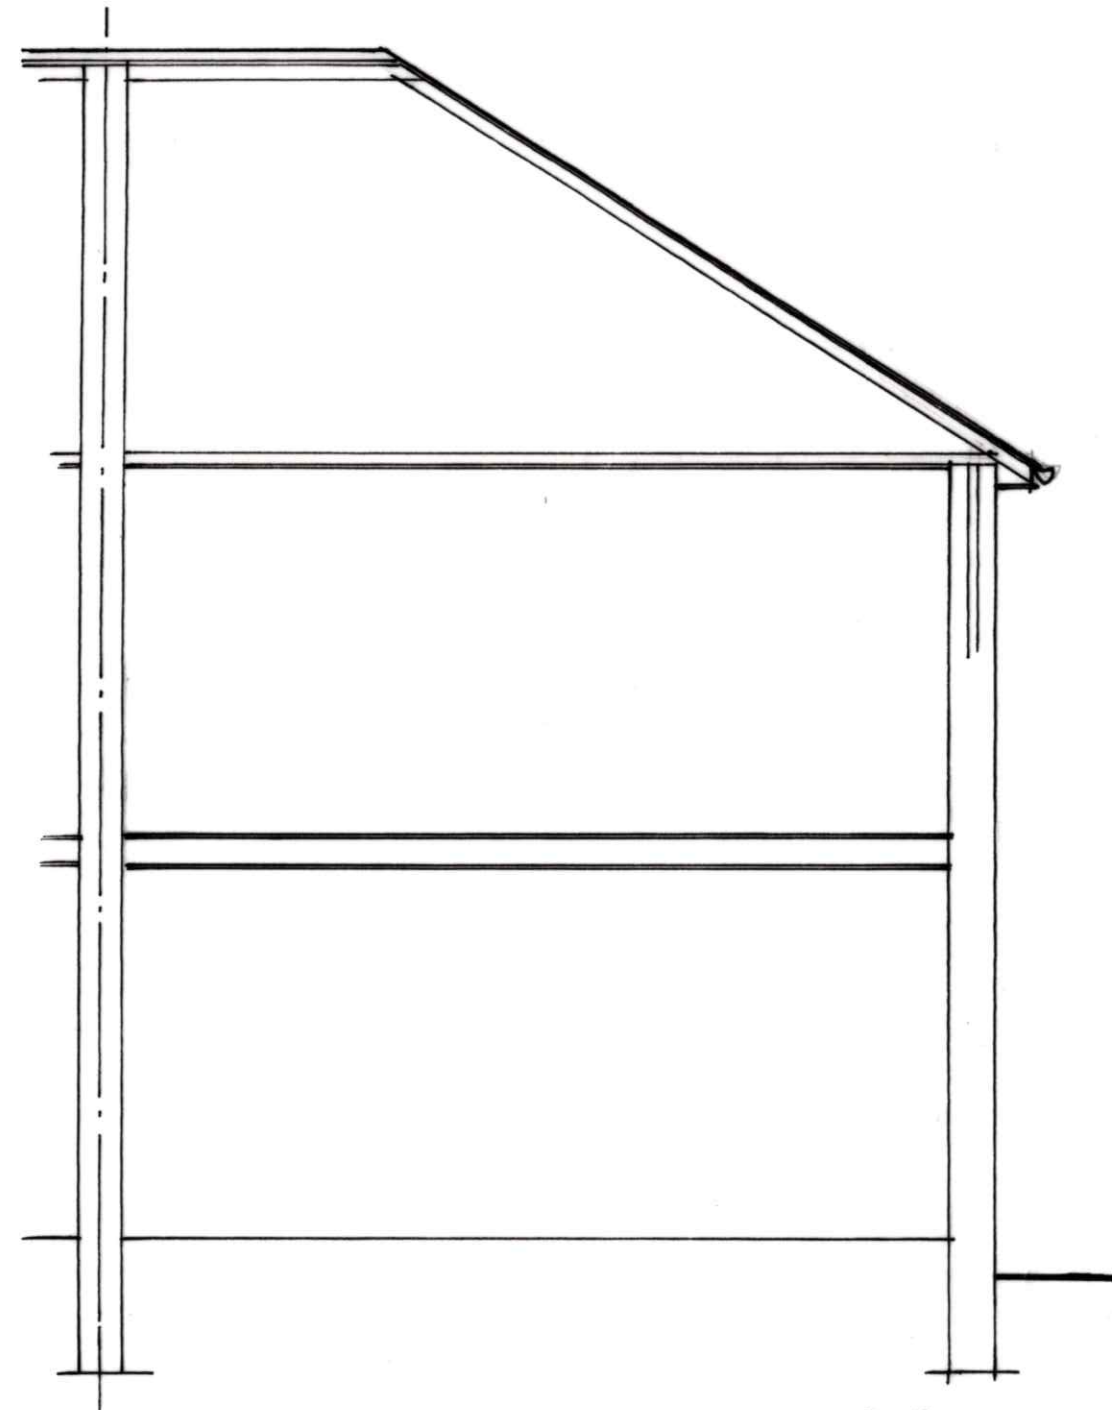


EXISTING SECTIONAL DETAILS 1:50

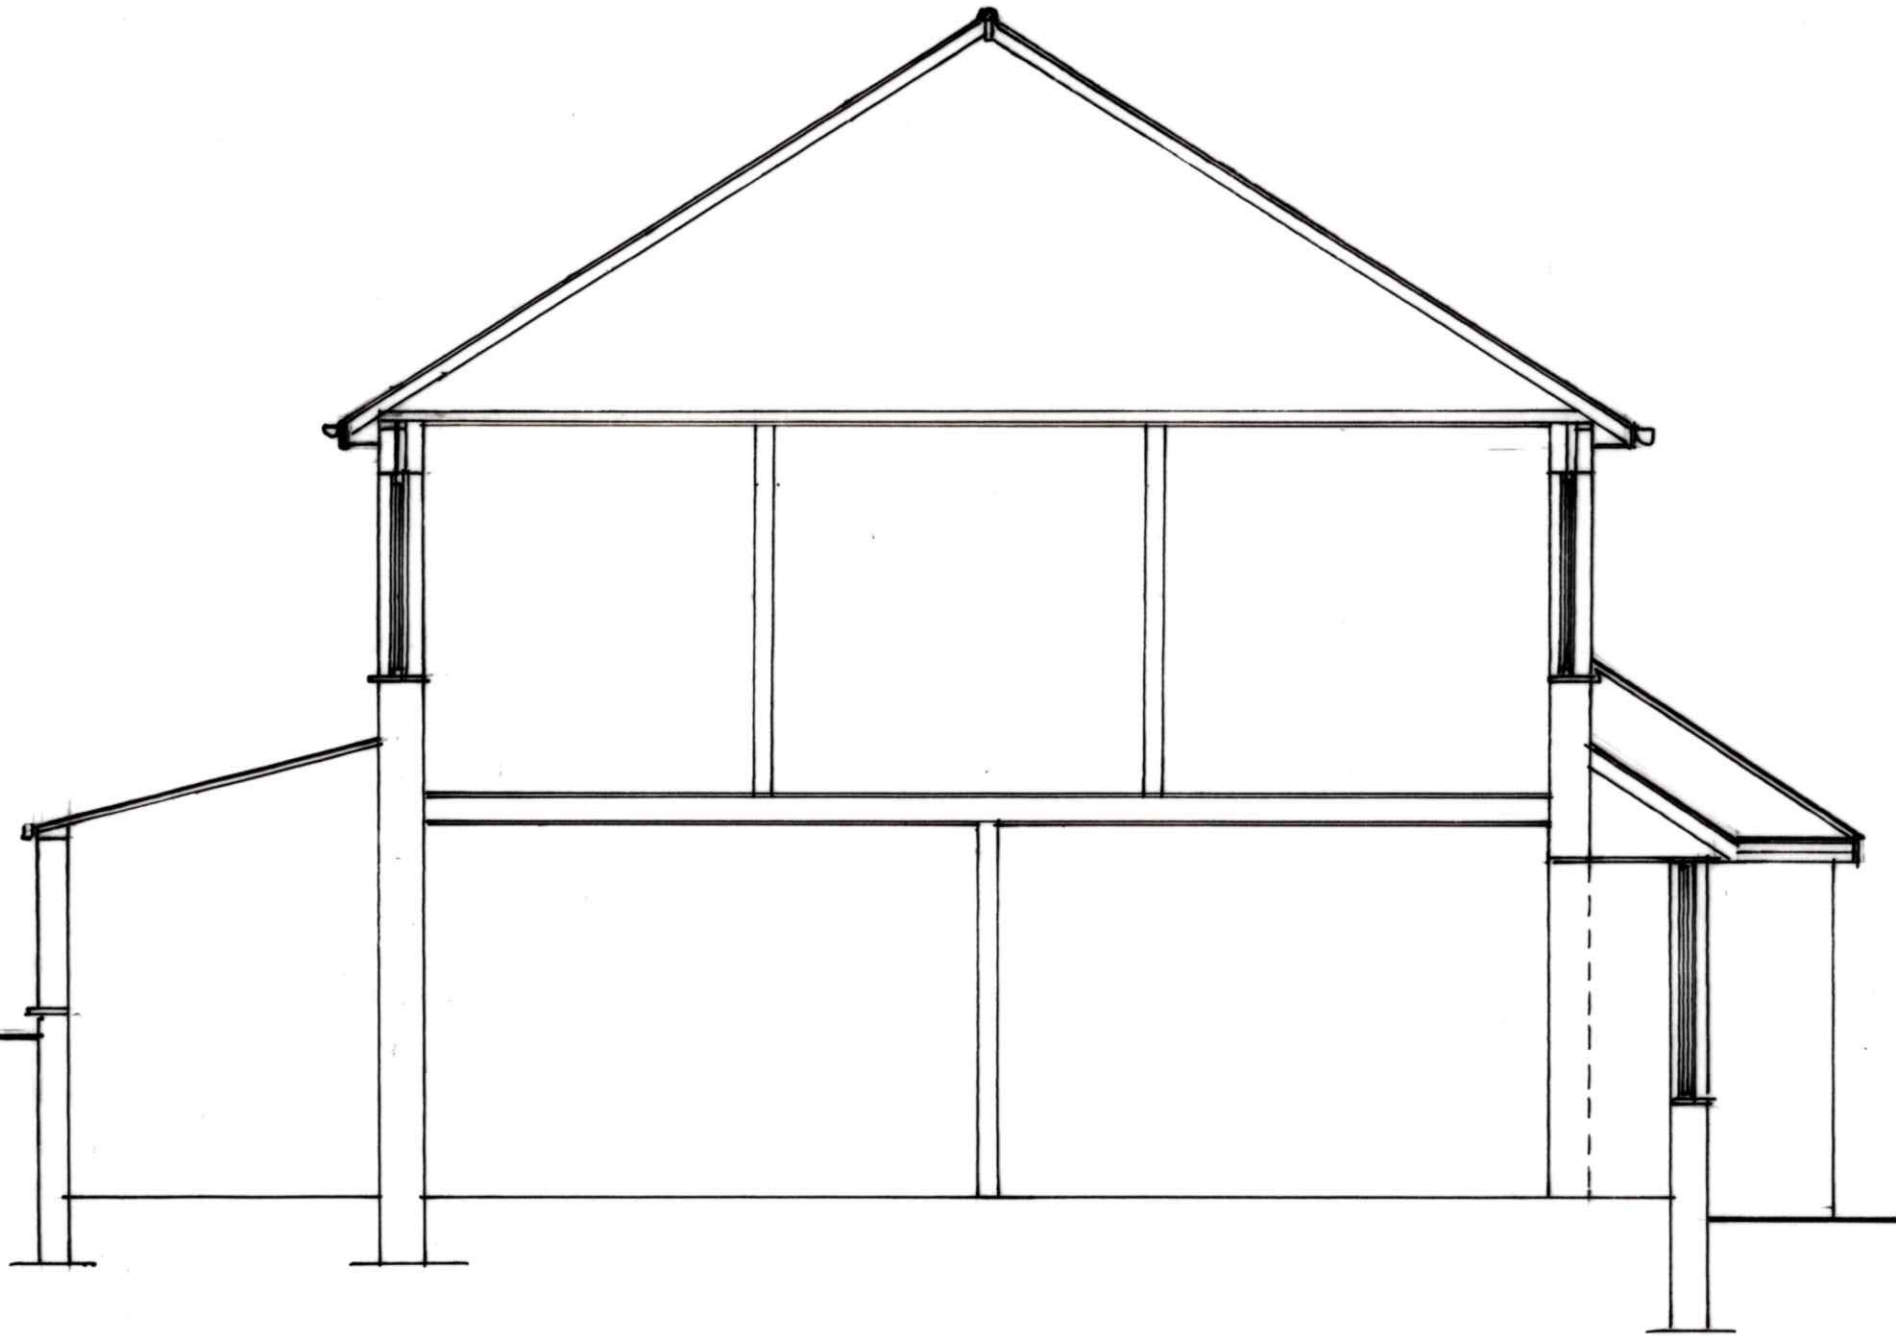

PROPOSED ROOM IN ROOF WITH HIP TO GABLE AND A REAR DORMER AT
NO. 69 UNDERLANE, PLYMPTON, PLYMOUTH, SOUTH DEVON.

DRAWING NO. 19:06:2024

SCALE 1:50 (DO NOT SCALE)