
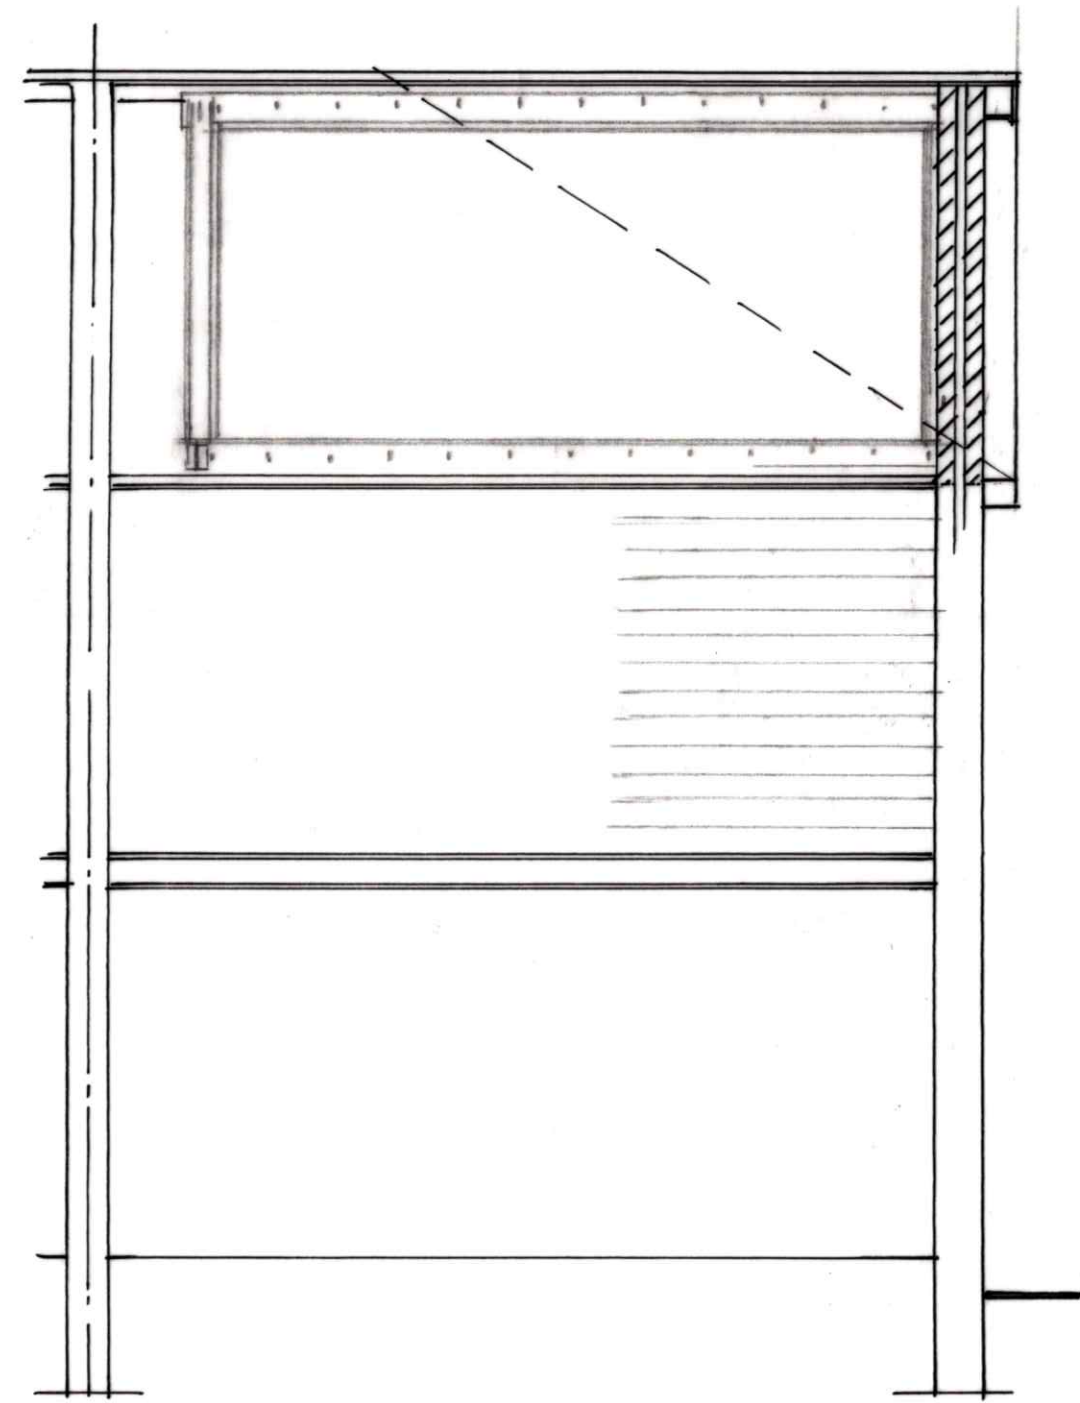


PROPOSED SECTIONAL DETAILS 1:50

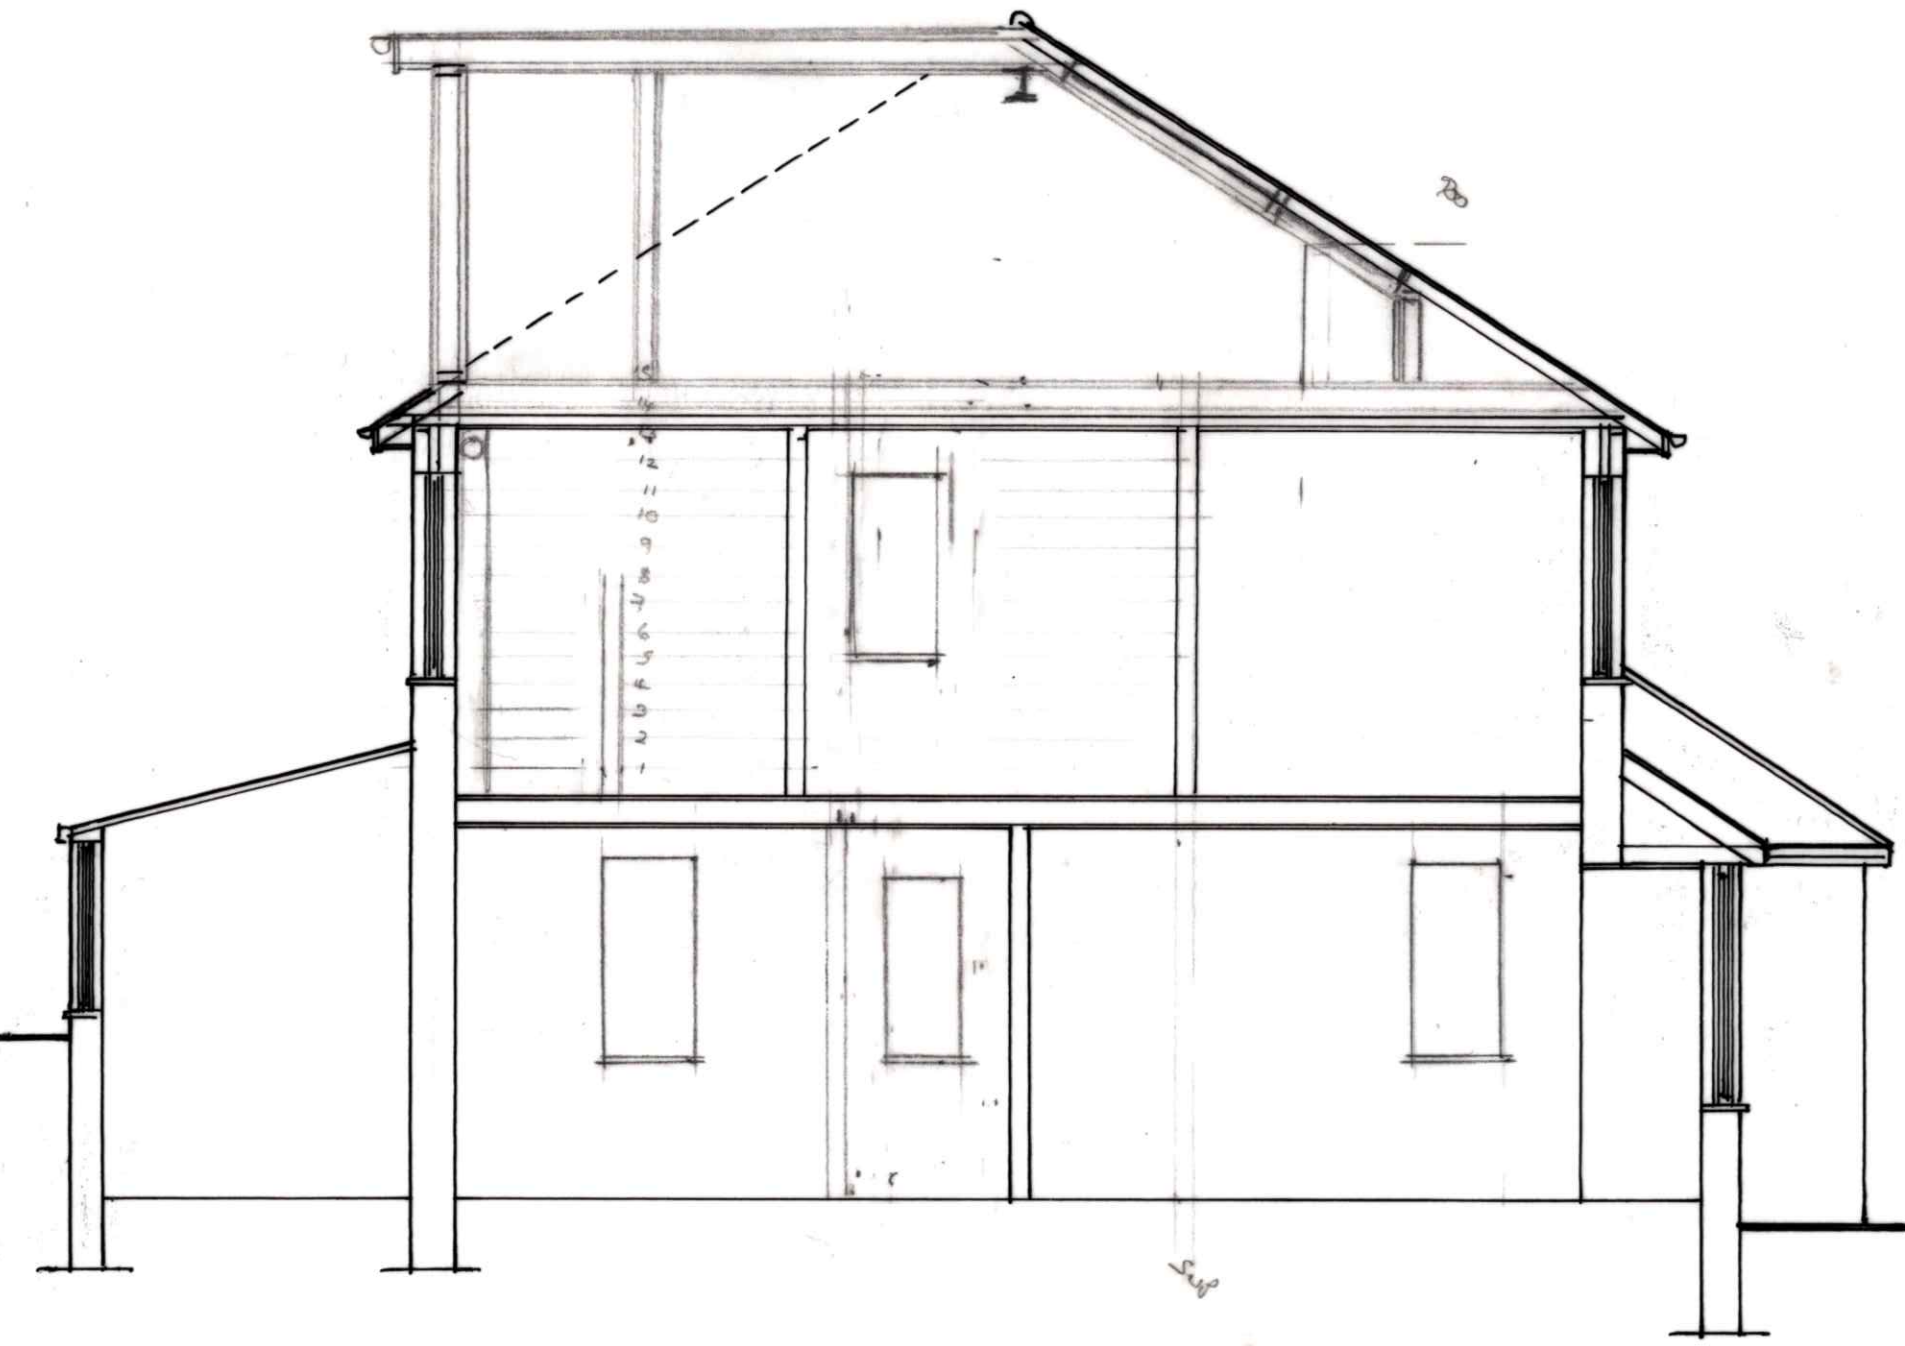

PROPOSED ROOM IN ROOF WITH HIP TO GABLE AND REAR DORMER AT

NO. 69 UNDERLANE, PLYMPTON, PLYMOUTH, SOUTH DEVON.

DRAWING No. 19.07-2024

SCALE 1:50 (DO NOT SCALE)