
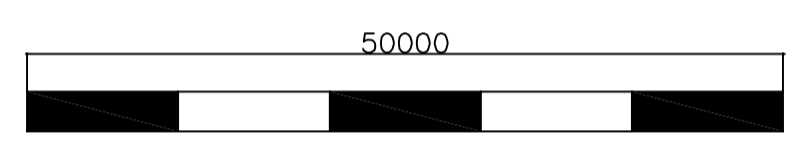


NB
Do not scale from this drawing, only written dimensions are to be used
any other dimension are to be checked prior to work commencing
Extent of work shown does not indicate that an asbestos survey has
been carried out and reference should be made to the client for this
information prior to work commencing

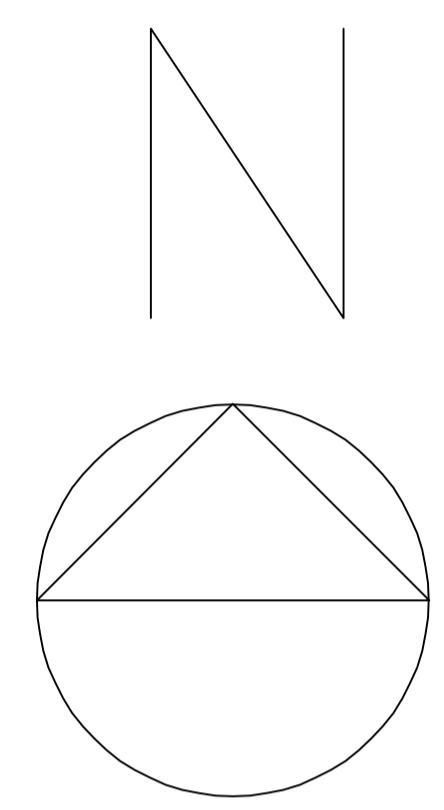

Revisions	

 SERIES ONE DESIGN ASSOCIATES
Architectural Design
Bishopthorpe York
Tel 07956326503 e-mail rtleathley@hotmail.co.uk

DRAWING TITLE
Proposed Retrospective Change of
of Land for the Siting of
5No Holiday Lodges and Associated
Works Including Landscaping,
Excavation of a Lake
Erection of Staff Facilities Building

Location Plan

SCALE 1 : 500	DATE Feb 2024
DRAWING NUMBER FCL/2024/05	