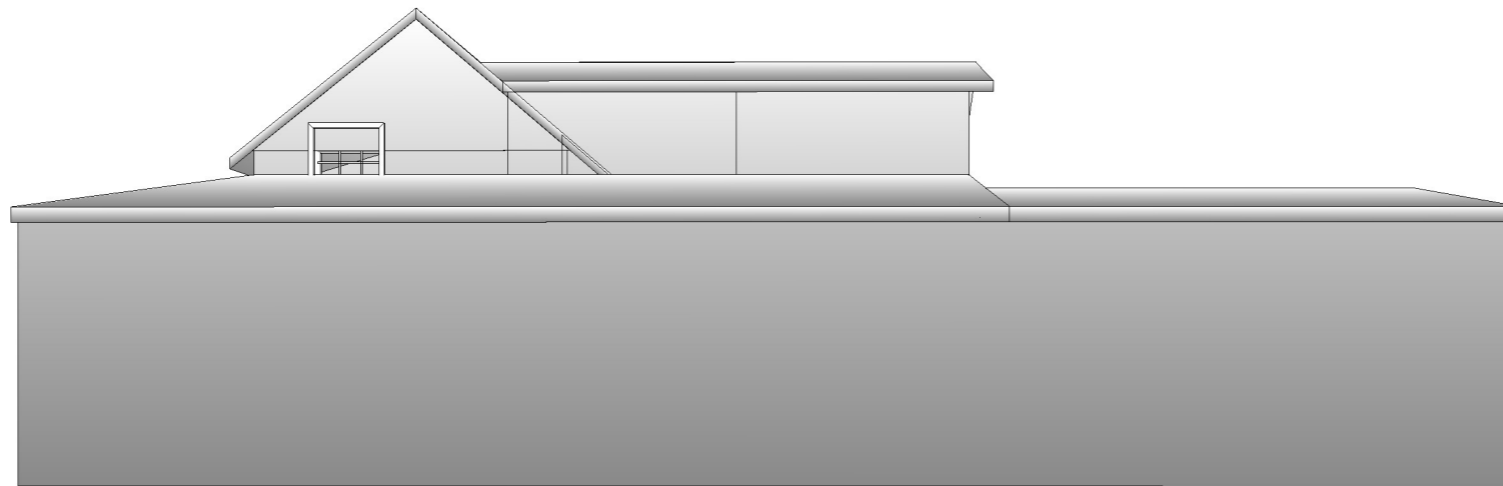


Project: Jolly Gardener Cottage Extension

Plan: Cottage Extension  
Aspect: East  
Version: 0.1  
Date: 19/03/2024


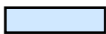
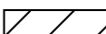


Author: Nick Hoath  
Printout: Verified

14.8m

1m

Scale 1:75  
Paper: A3 Landscape

-  This floor
-  Other floors
-  New walls