


Project: Jolly Gardener Cottage
Extension

Plan: Cottage Extension
Aspect: West
Version: 0.1
Date: 19/03/2024

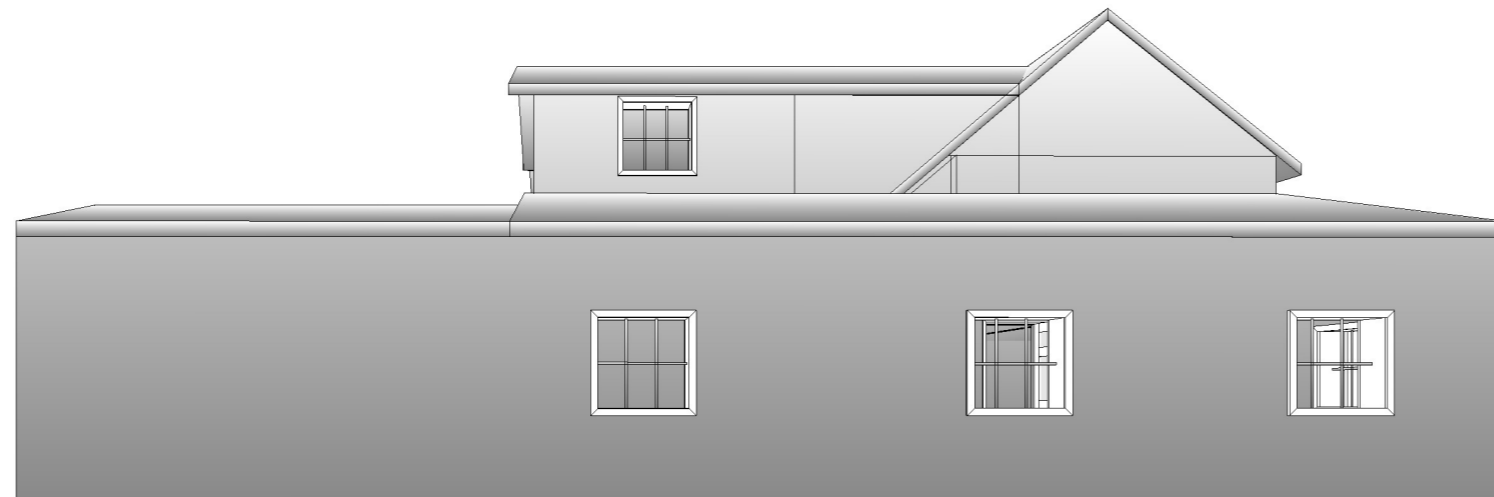




Author: Nick Hoath
Printout: Verified

14.8m

1m

Scale 1:75
Paper: A3 Landscape

 -  This floor
-  Other floors
-  New walls