

Notes



This drawing may not be reproduced in any part or form without the written consent of DOHarchitecture.

This drawing is to be read in conjunction with the other drawing(s) and specification(s).

Do not scale from this drawing, except for Planning purposes.

All dimensions are to be checked on site.



Scale (1:1250)

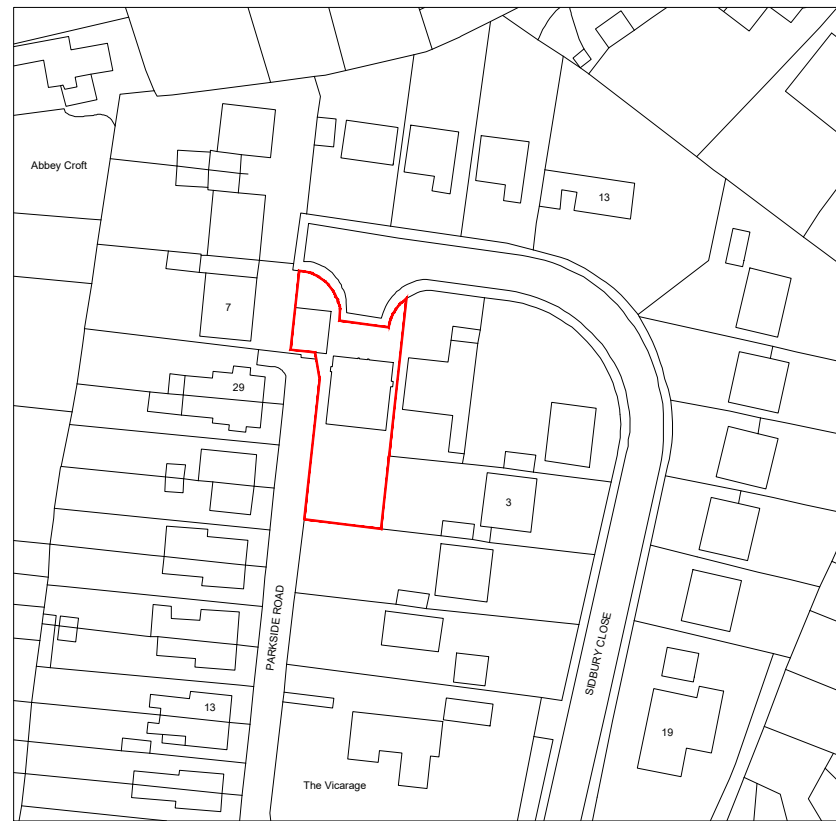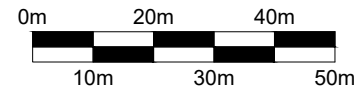

Location Plan


(Scale 1:1250)

Scale (1:500)

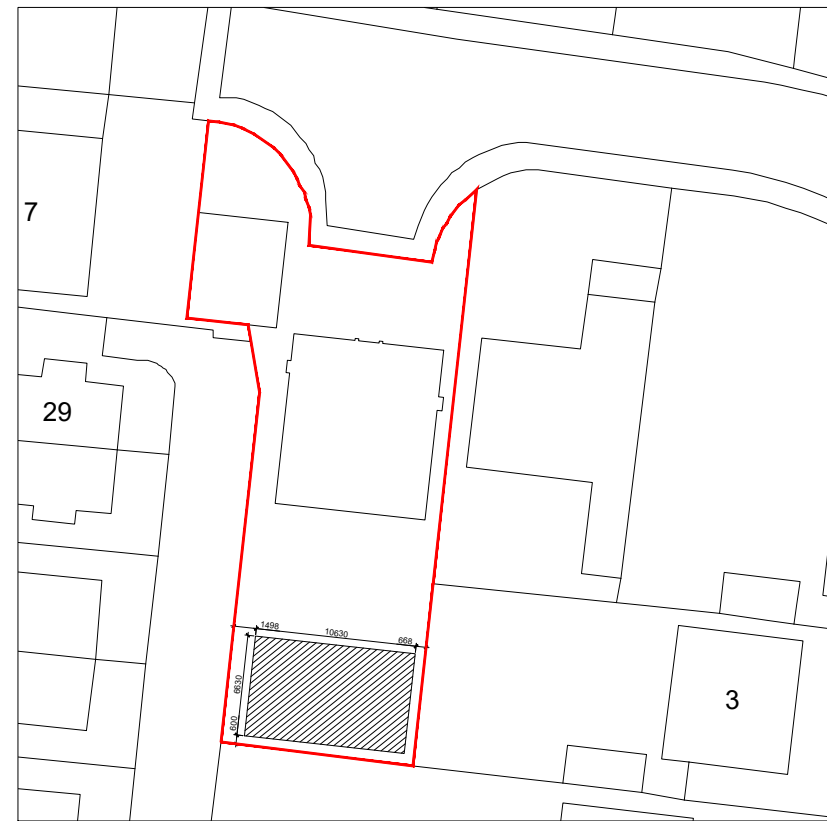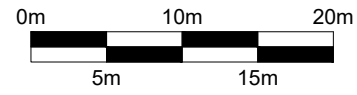

Block Plan

(Scale 1:500)

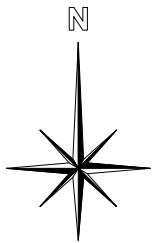

DOHarchitecture

07709-494658

info@doharchitecture.co.uk

www.doharchitecture.co.uk

Basepoint Business Centre, 377-399 London Road, Camberley, Surrey, GU15 3HL

Client

Mr van der Zijl

Project

6 Sidbury Close
Ascot, Berkshire
SL5 0PD

Drawing Title

Location and Block Plans

Date	Drawn	Scale
February 2024	DH	(As shown) @ A3

Drawing No.	Rev.
2024/14/L01	

Feasibility Planning Building Regulations