



General Notes


1. This drawing must not be scaled.

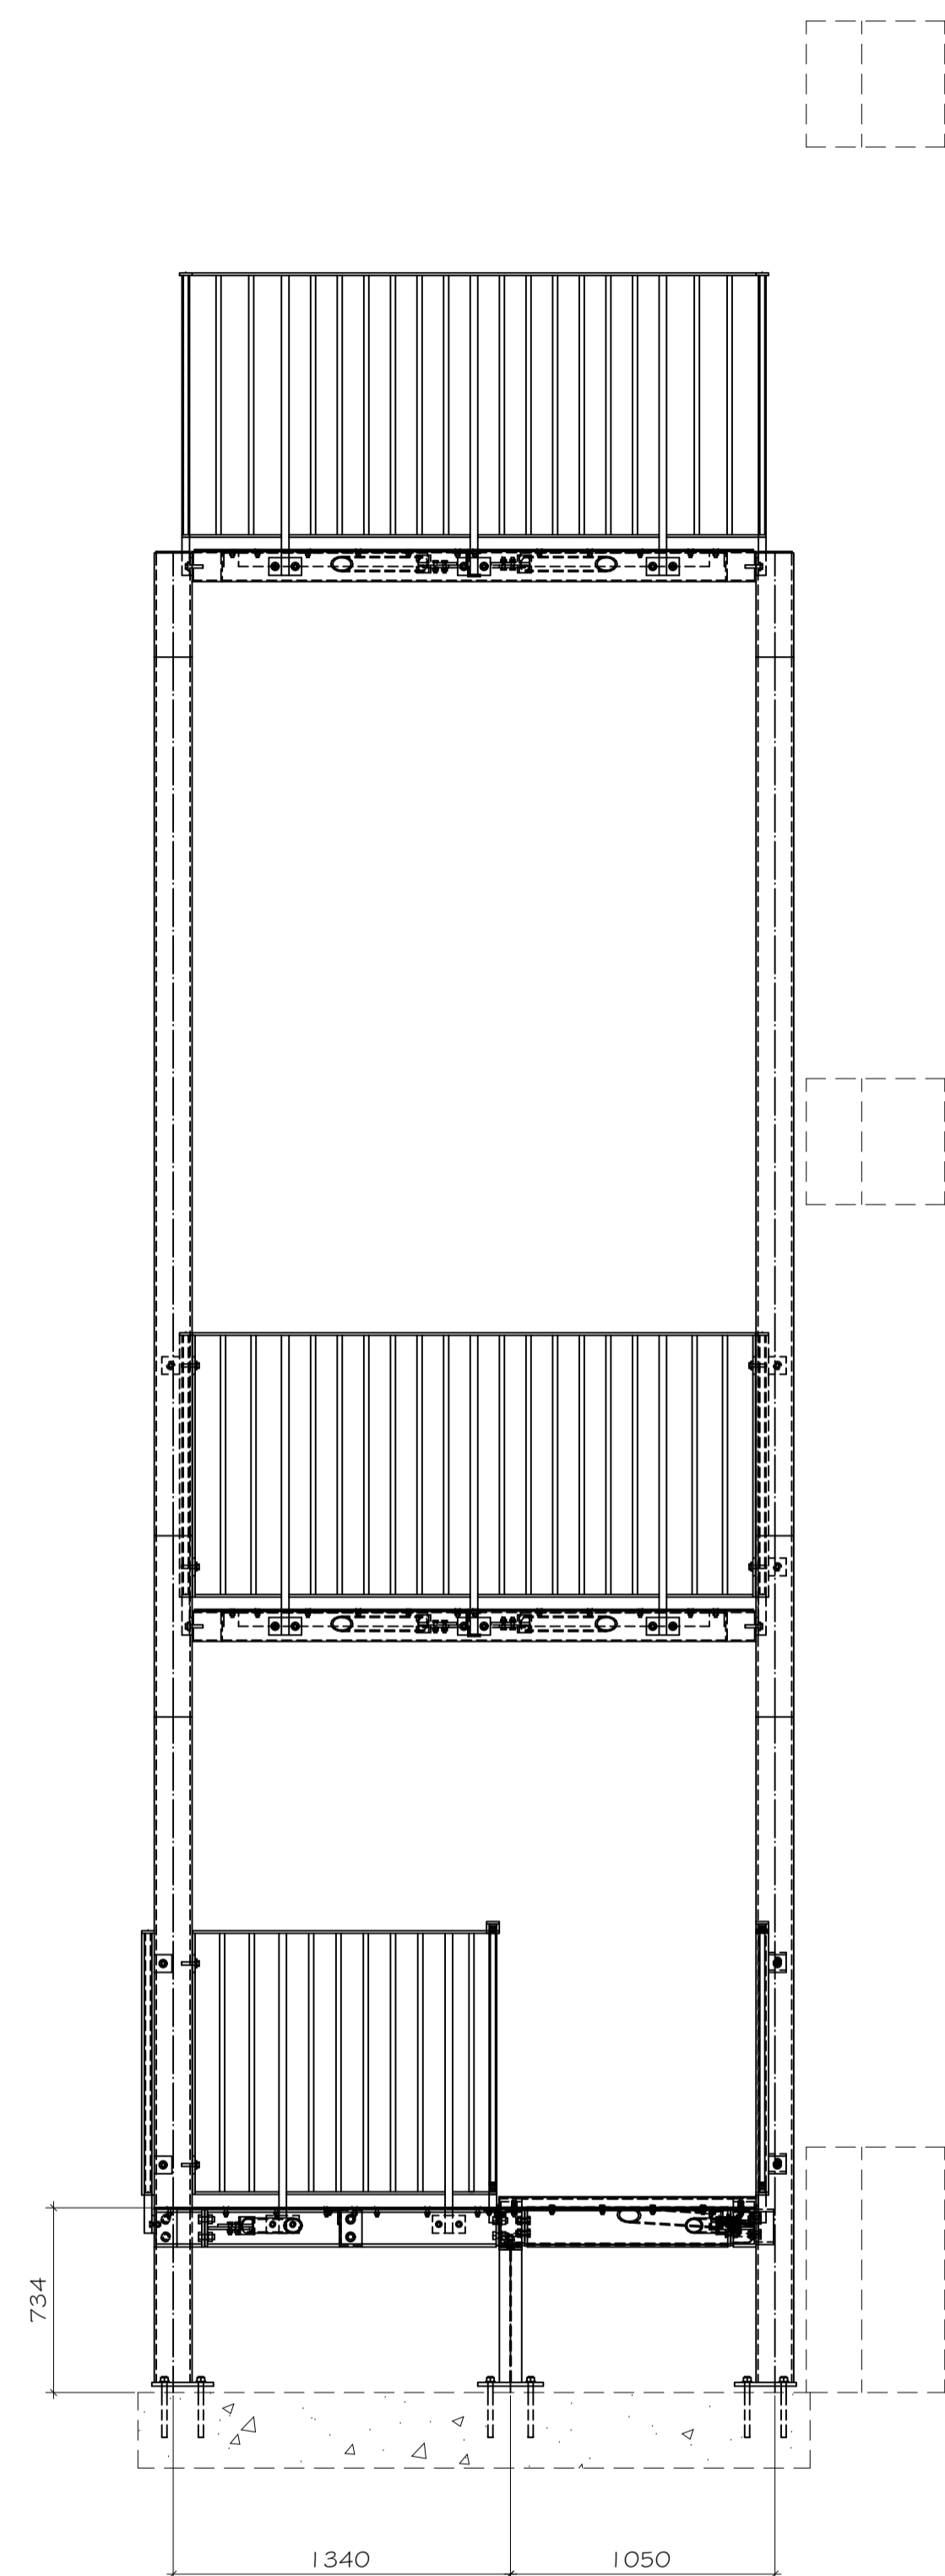


Section H-H 1:25

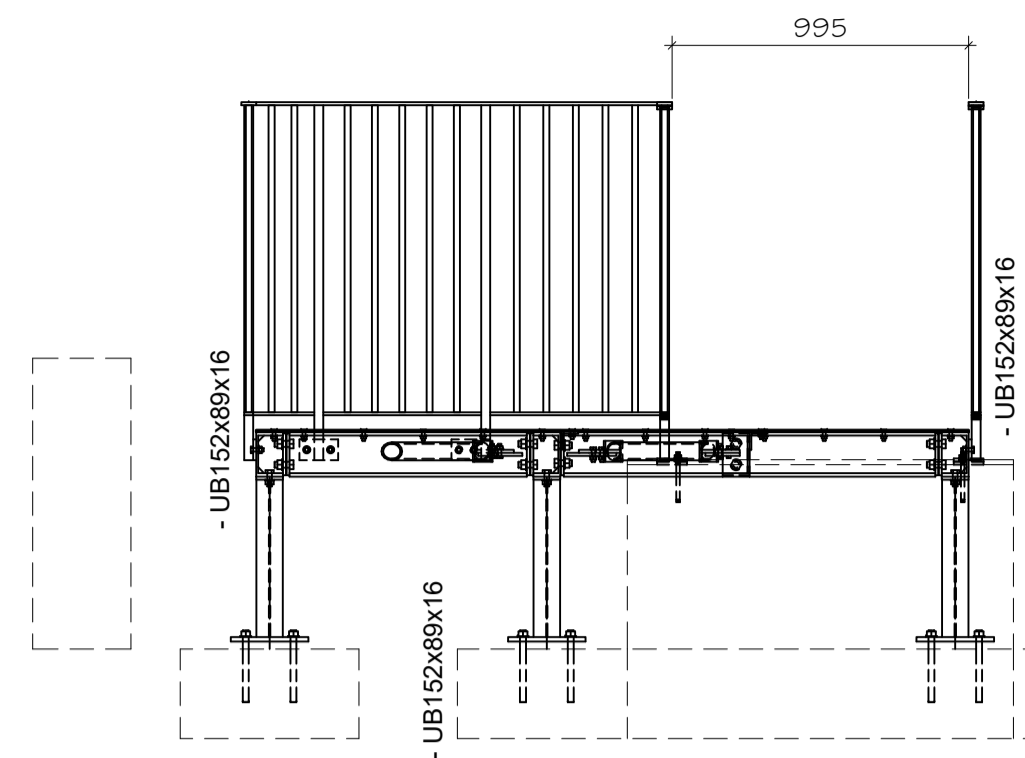

Section J-J 1:25

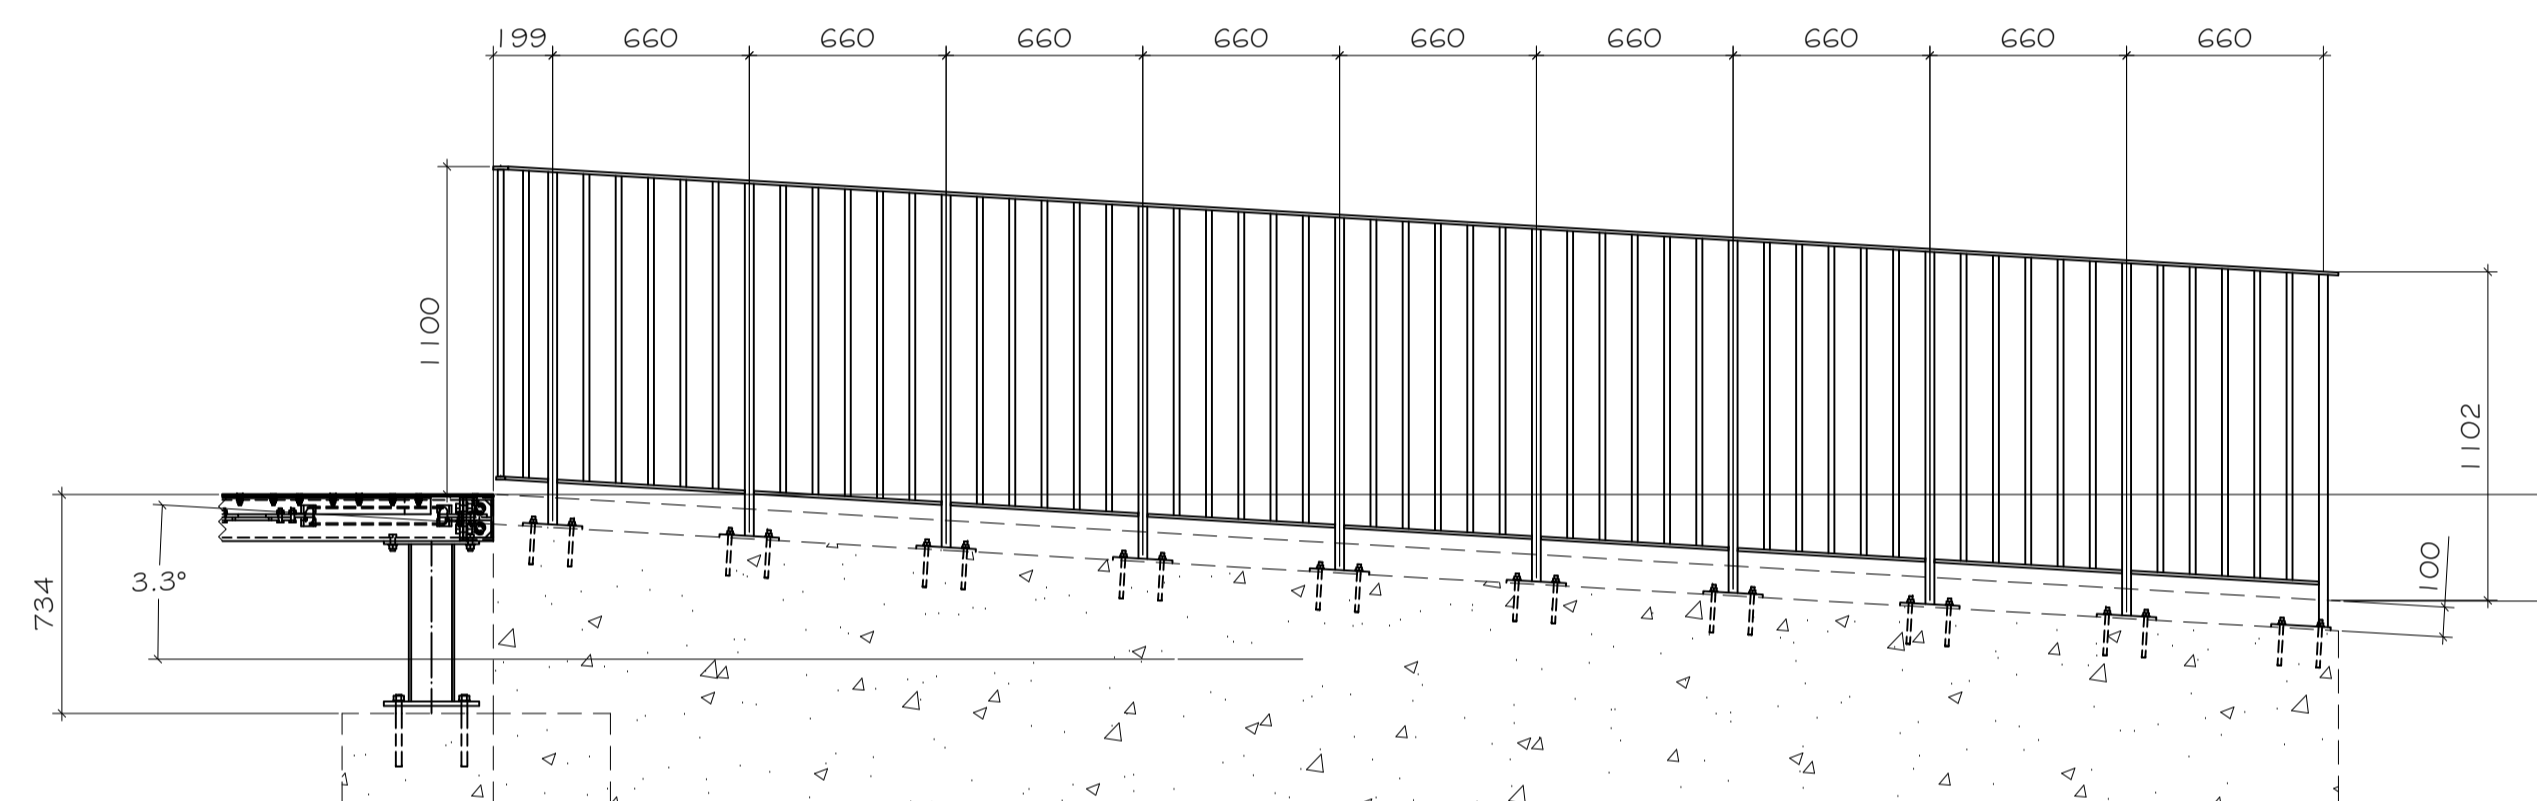


Section K-K 1:25

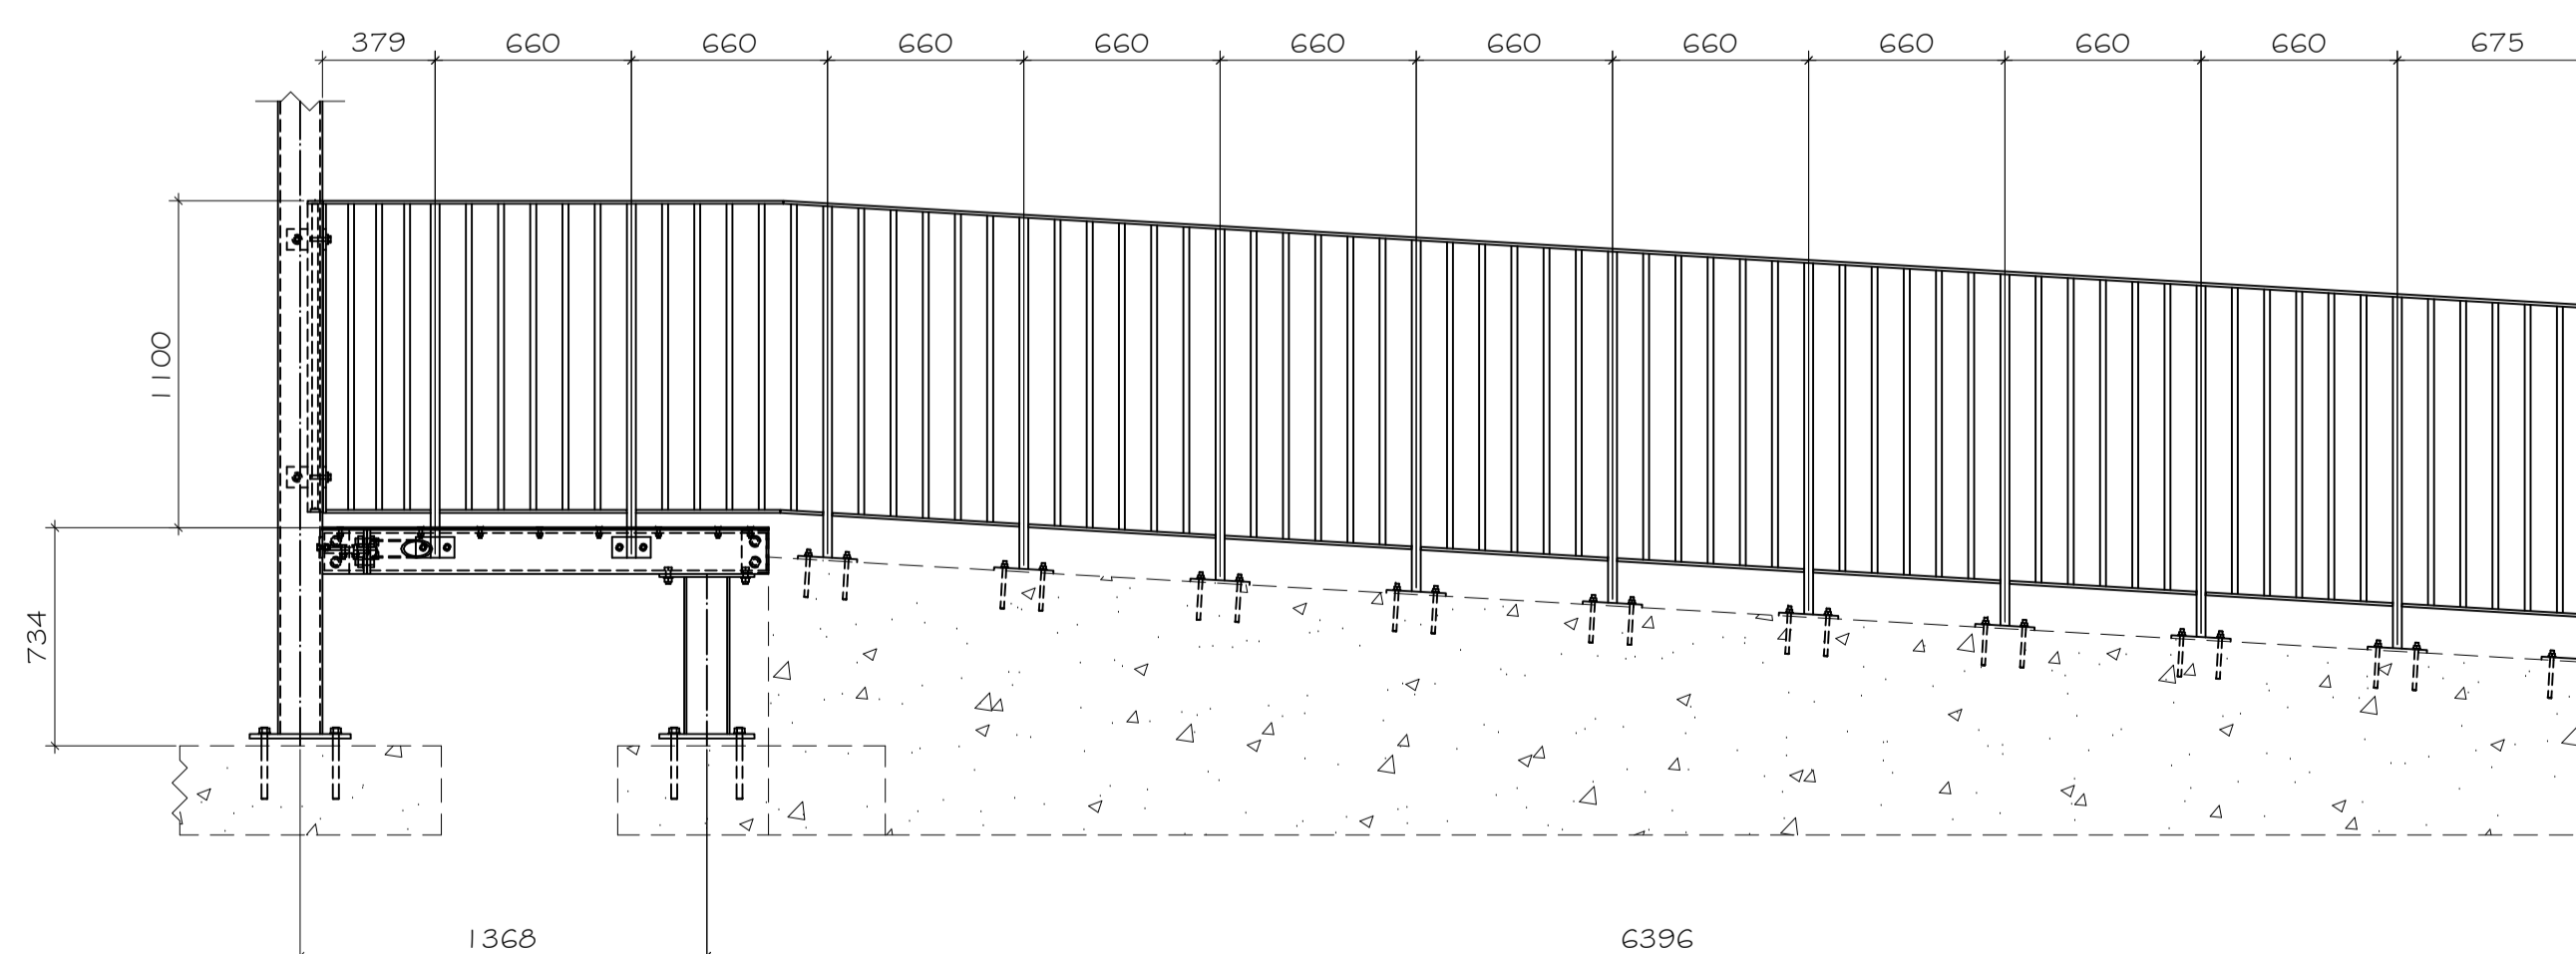

Section L-L 1:25

Index	Date	Description	Author
1	14/03/2024	Issued for approval	HD

REVISIONS

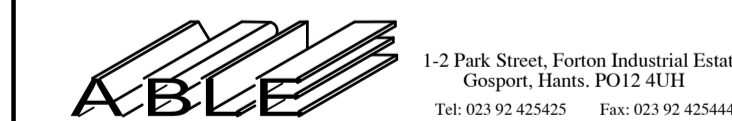

STEEL FABRICATIONS LTD.

CLIENT
C & L Management Ltd

PROJECT
King Edward VII Hospital, Windsor

DRAWING TITLE
Sections

DRAWN BY	CHECKED BY	DATE	SCALE
HD	PS	14/03/2024	As Noted

PROJECT No.	DRAWING No.	REV
24/C&L/977	[G] - 0006	1