


ALL LEVELS CLOUDED TO BE CONFIRMED

1 ENTRANCE ELEVATION 3
ELE-103 ALUMINIUM CLADDING


2 ENTRANCE ELEVATION 3
ELE-103 ALUMINIUM CLADDING

ALL IN BLUE BY OTHERS

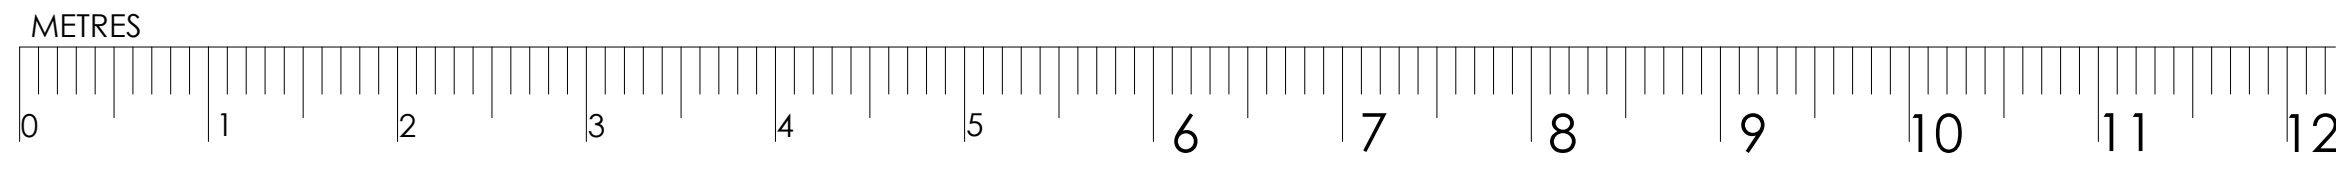

General Notes:

KEY PLAN

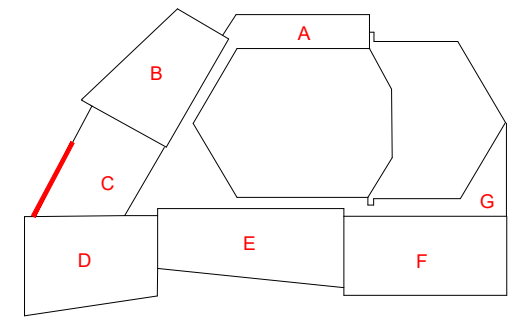

Rev.	Date	By	Description
C02	19/03/2024	EA	Scale bar added
C01	20/12/2023	AG	For Construction
P03	15/12/2023	AG	For Approval
P02	27/11/2023	AG	For Approval
P01	06/11/2023	AG	For Approval



Facades Specialists
14 Comreddy Close,
Enfield,
Middlesex EN2 8RL
Phone : 020 3609 9611
Mobile : 0796 747 0226
EMAIL: office@psfixing.co.uk

Client:
East Herts District Council

Project Name:
Hertford Theatre

FOR CONSTRUCTION

Drawing Name:
**ENTRANCE CLADDING
LEVEL GF
ELEVATIONS 3**

Scale: 1:40 @ A3
Drawn: AG Checked: Date: 06.11.2023

Dwg No. PSF-0000-ELE-102 Rev. C02