



These drawings and designs and the copyright thereof are the property of the Architect and must not be copied or retained without the written permission of the Architect




Rev	Date	Description	Init
A	3/10/23	Solar panels added	DA
B	22/11/23	2 storey block height increase	DA
C	08/12/23	Foyer rooflight change, annotation added	DA
D	19/01/24	Updated to revised plans	DA
E	07/03/24	Refurbished door notes	DA

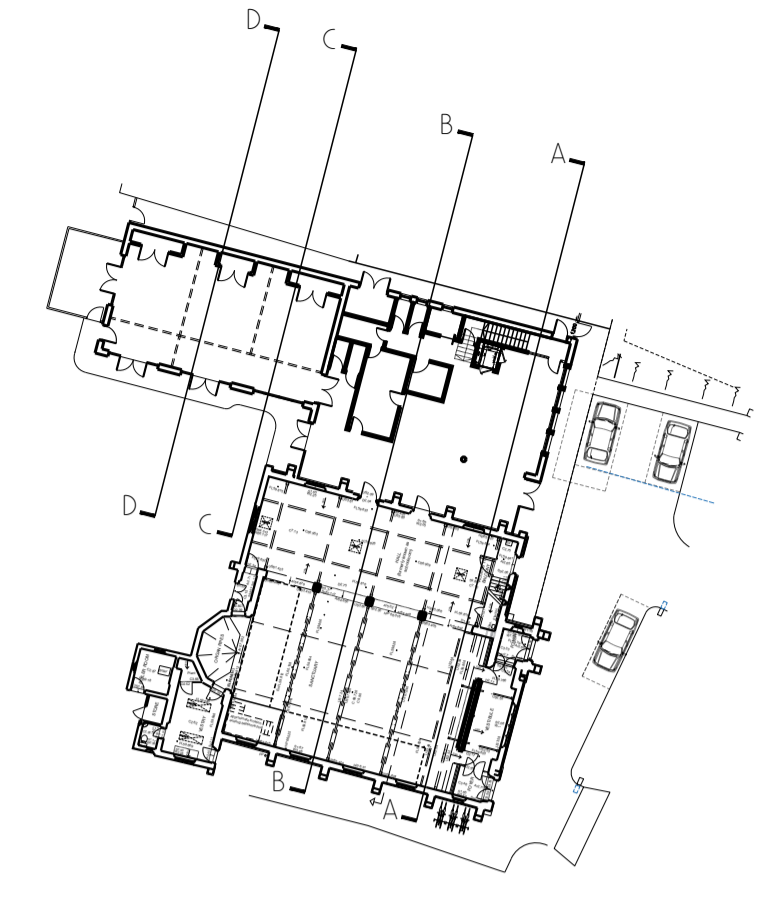


KEY PLAN (1:500)

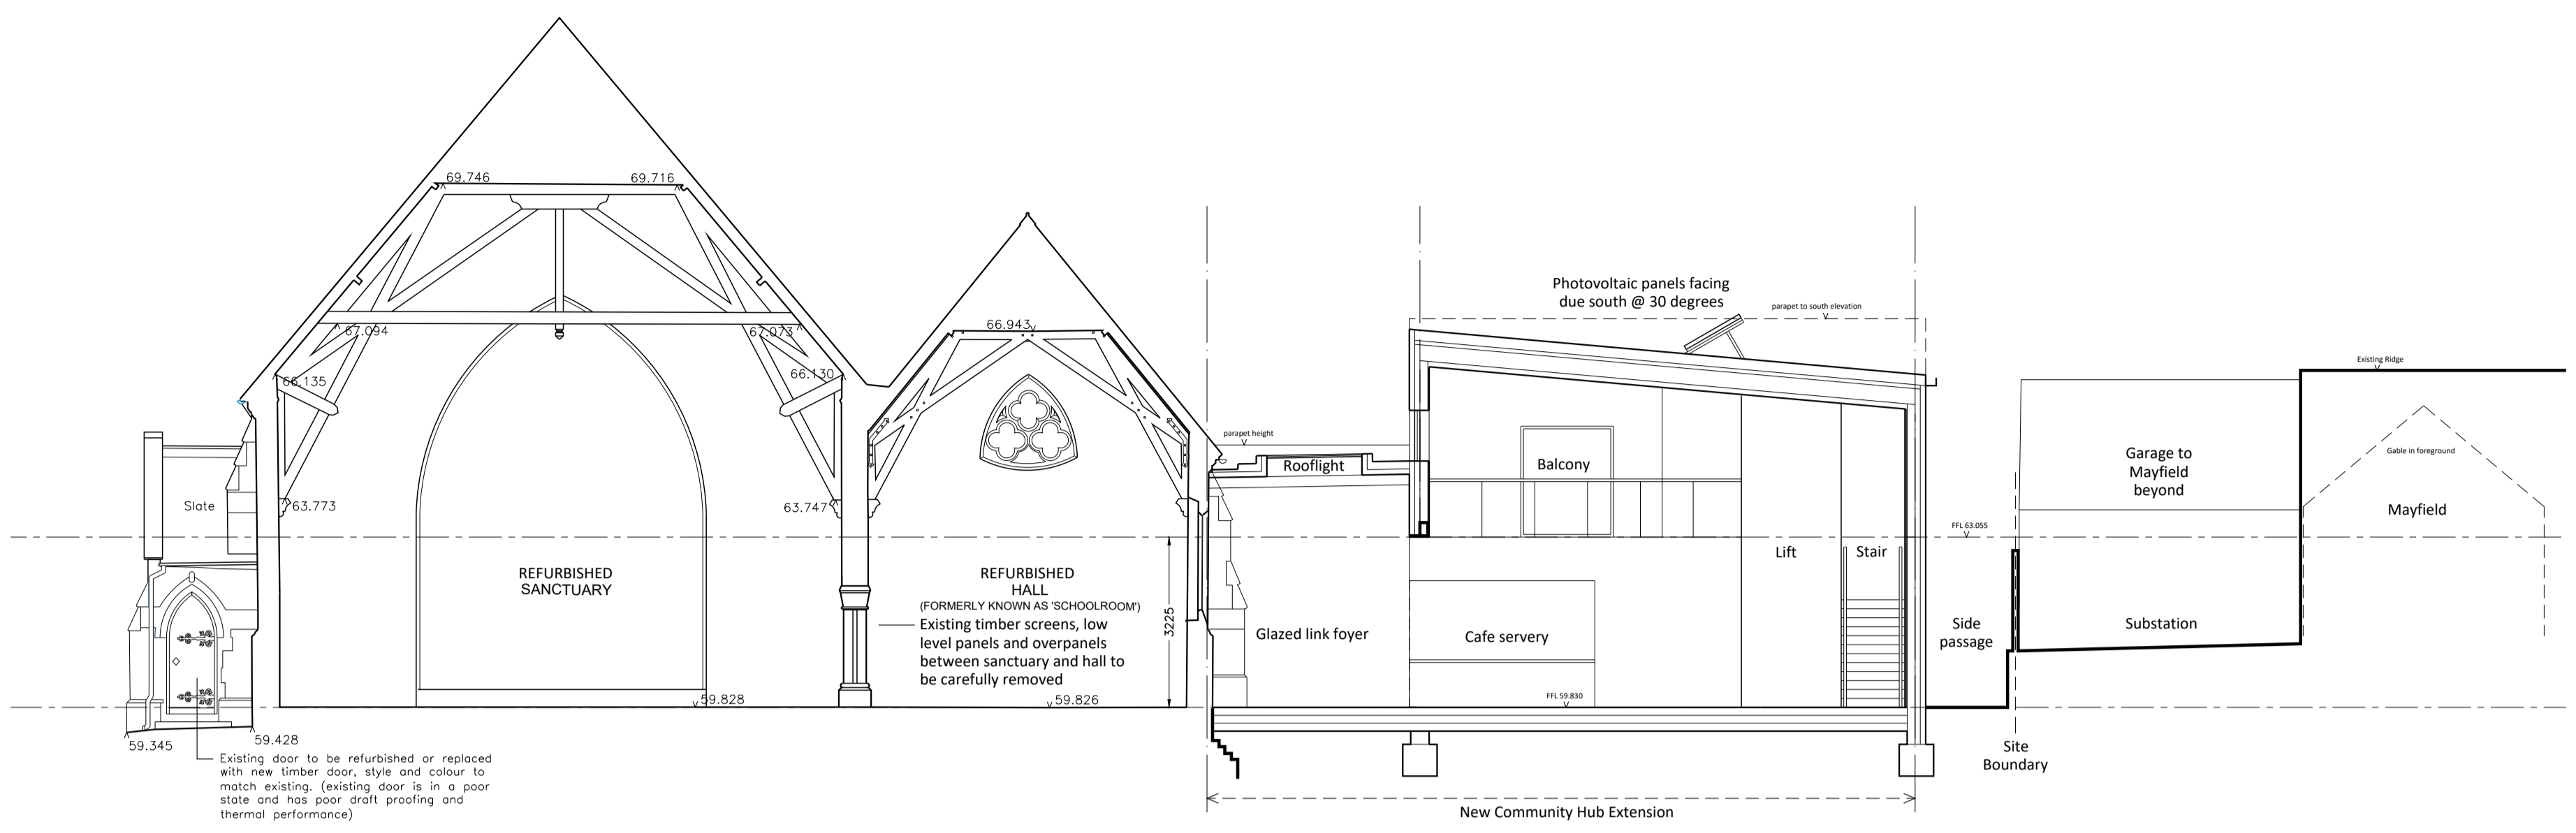


CROSS SECTION AA

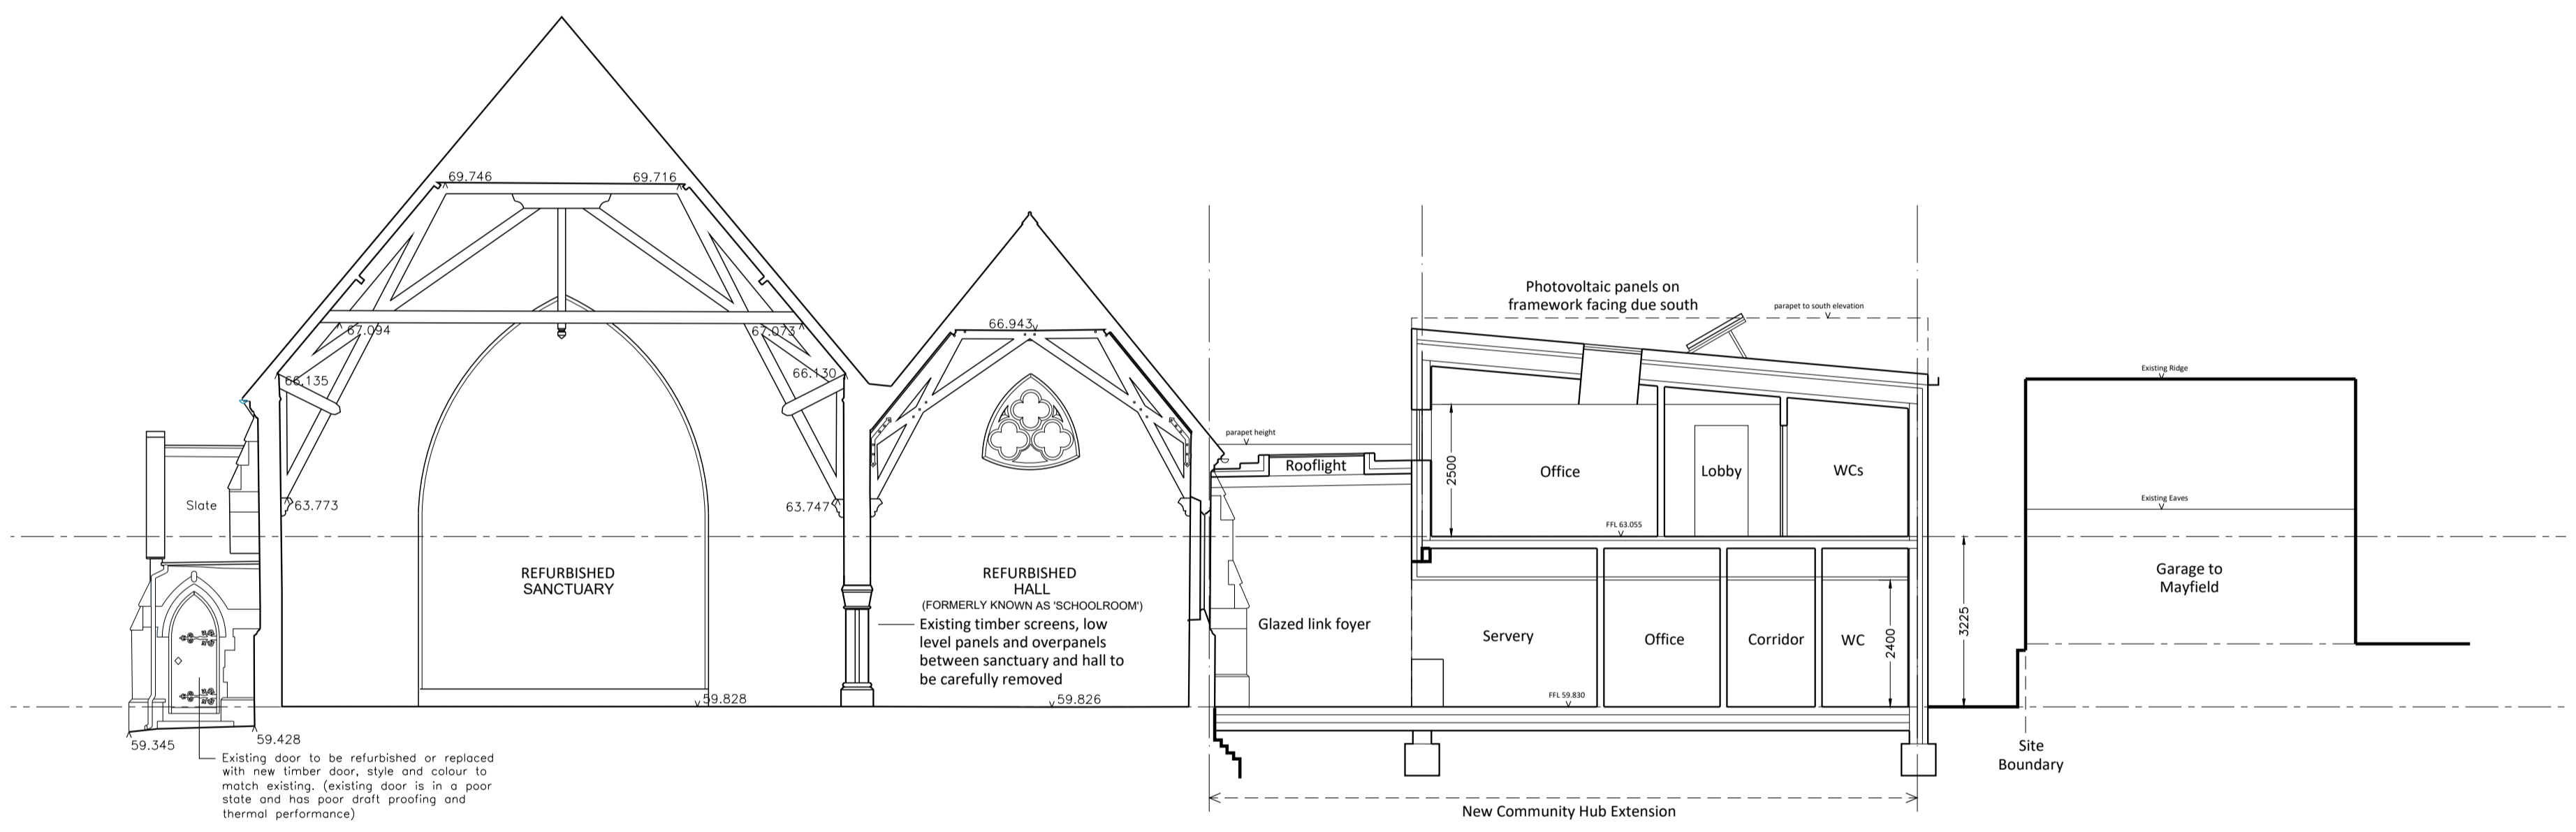


CROSS SECTION BB

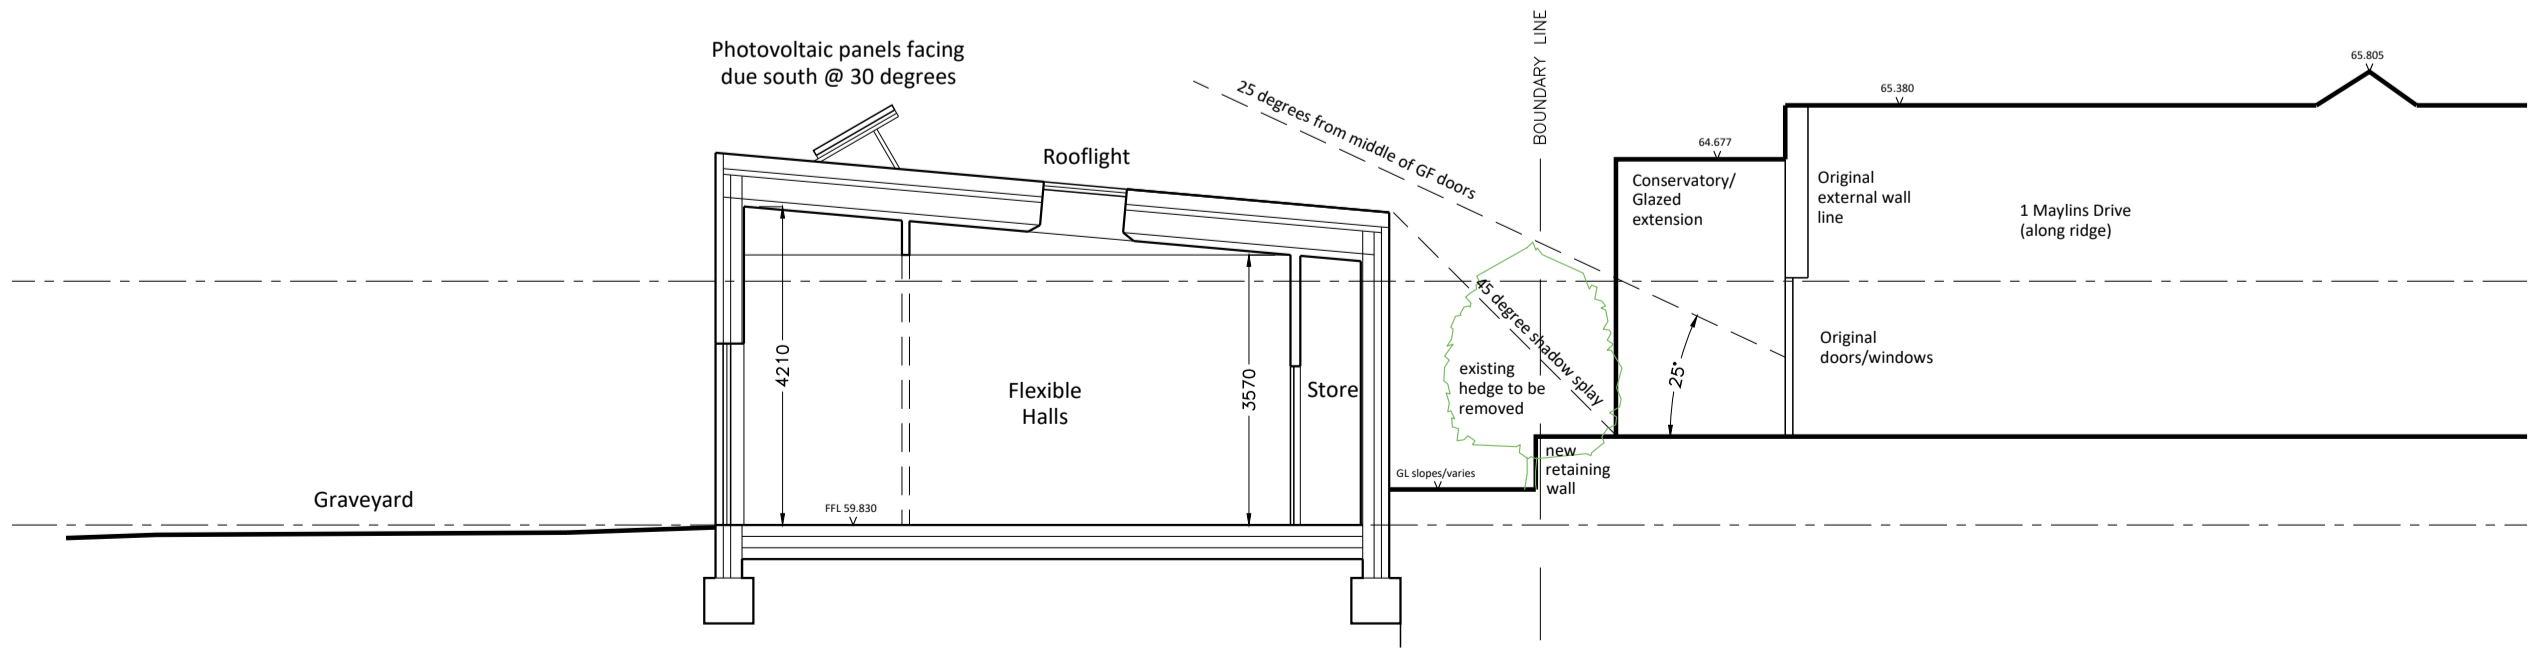

CROSS SECTION CC

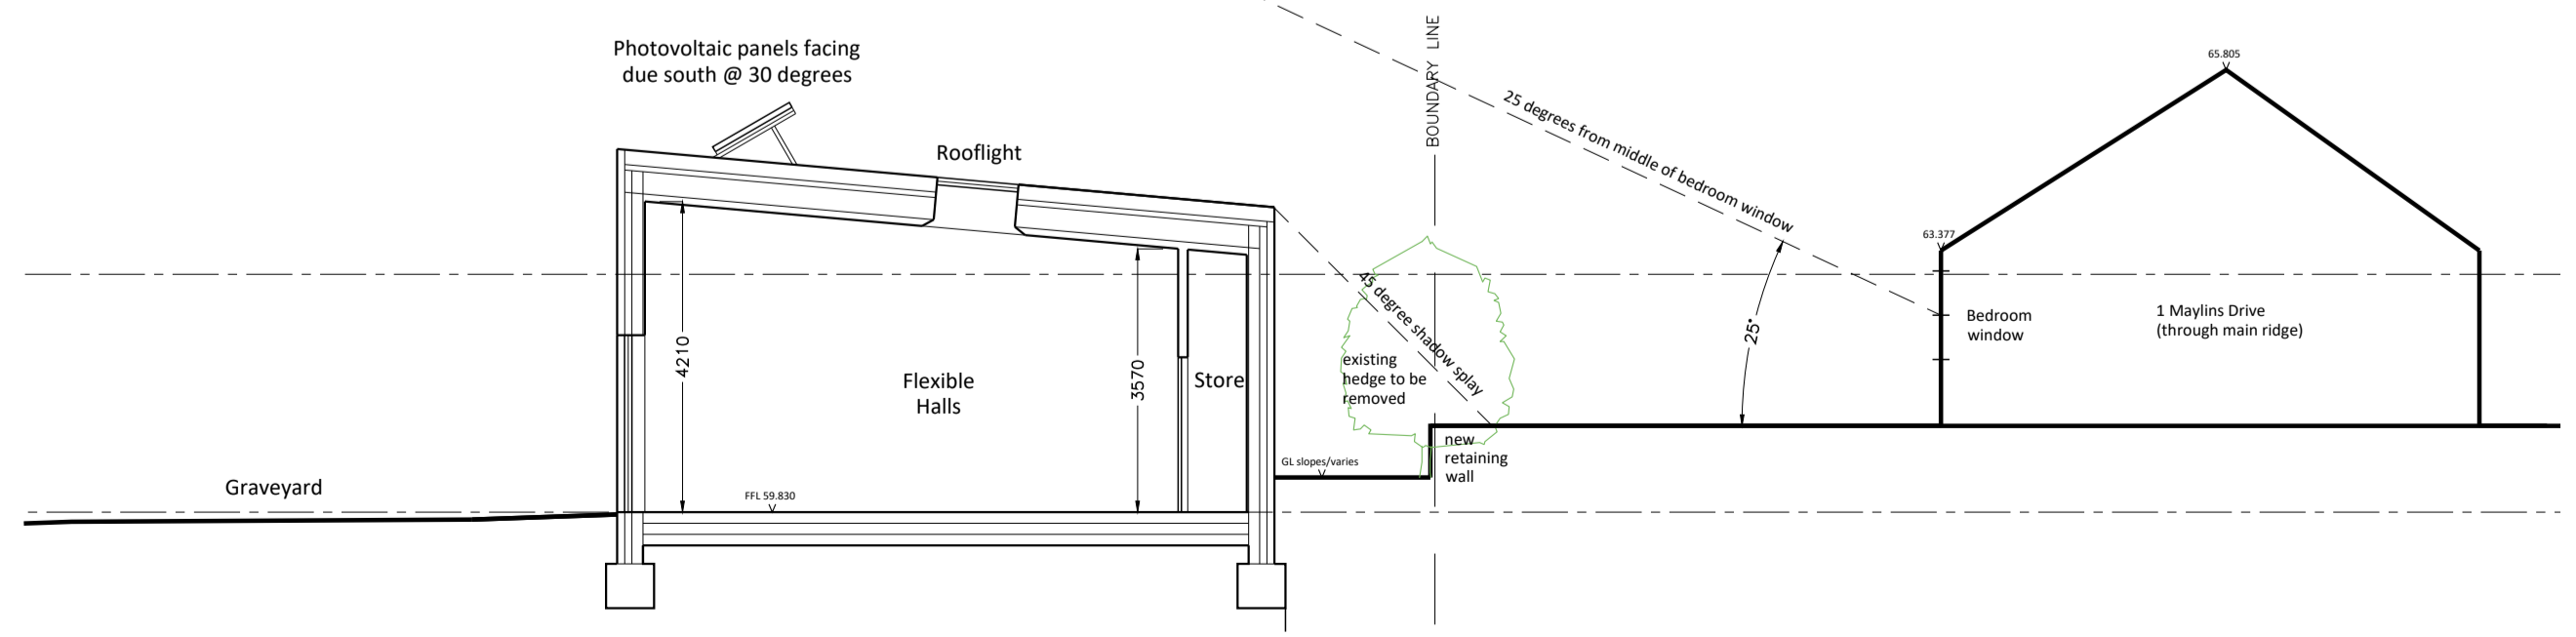

CROSS SECTION DD

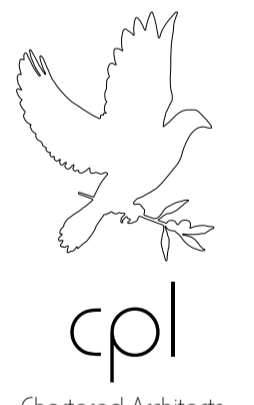

Unit 188, Pacific House, Sovereign Harbour Innovation Park,
1 Easter Island Place, Eastbourne, East Sussex, BN23 6FA
Tel 01323 461000 E-mail: admin@cplarchitects.co.uk
Web: www.cplarchitects.co.uk

project name
**SAWBRIDGEWORTH
EVANGELICAL
CONGREGATIONAL CHURCH
LONDON RD**

drawing title
PROPOSED SECTIONS

date	scale
SEPT '23	1:100
drawn	checked
AA	DA

project number drawing number revision
SECC.20 /125 E

Copyright © 2021 CPl Chartered Architects. All rights reserved.