



These drawings and designs and the copyright thereof are the property of the Architect and must not be copied or retained without the written permission of the Architect

0 1 2 3 4 5 6 1:100

Rev Date Description Init

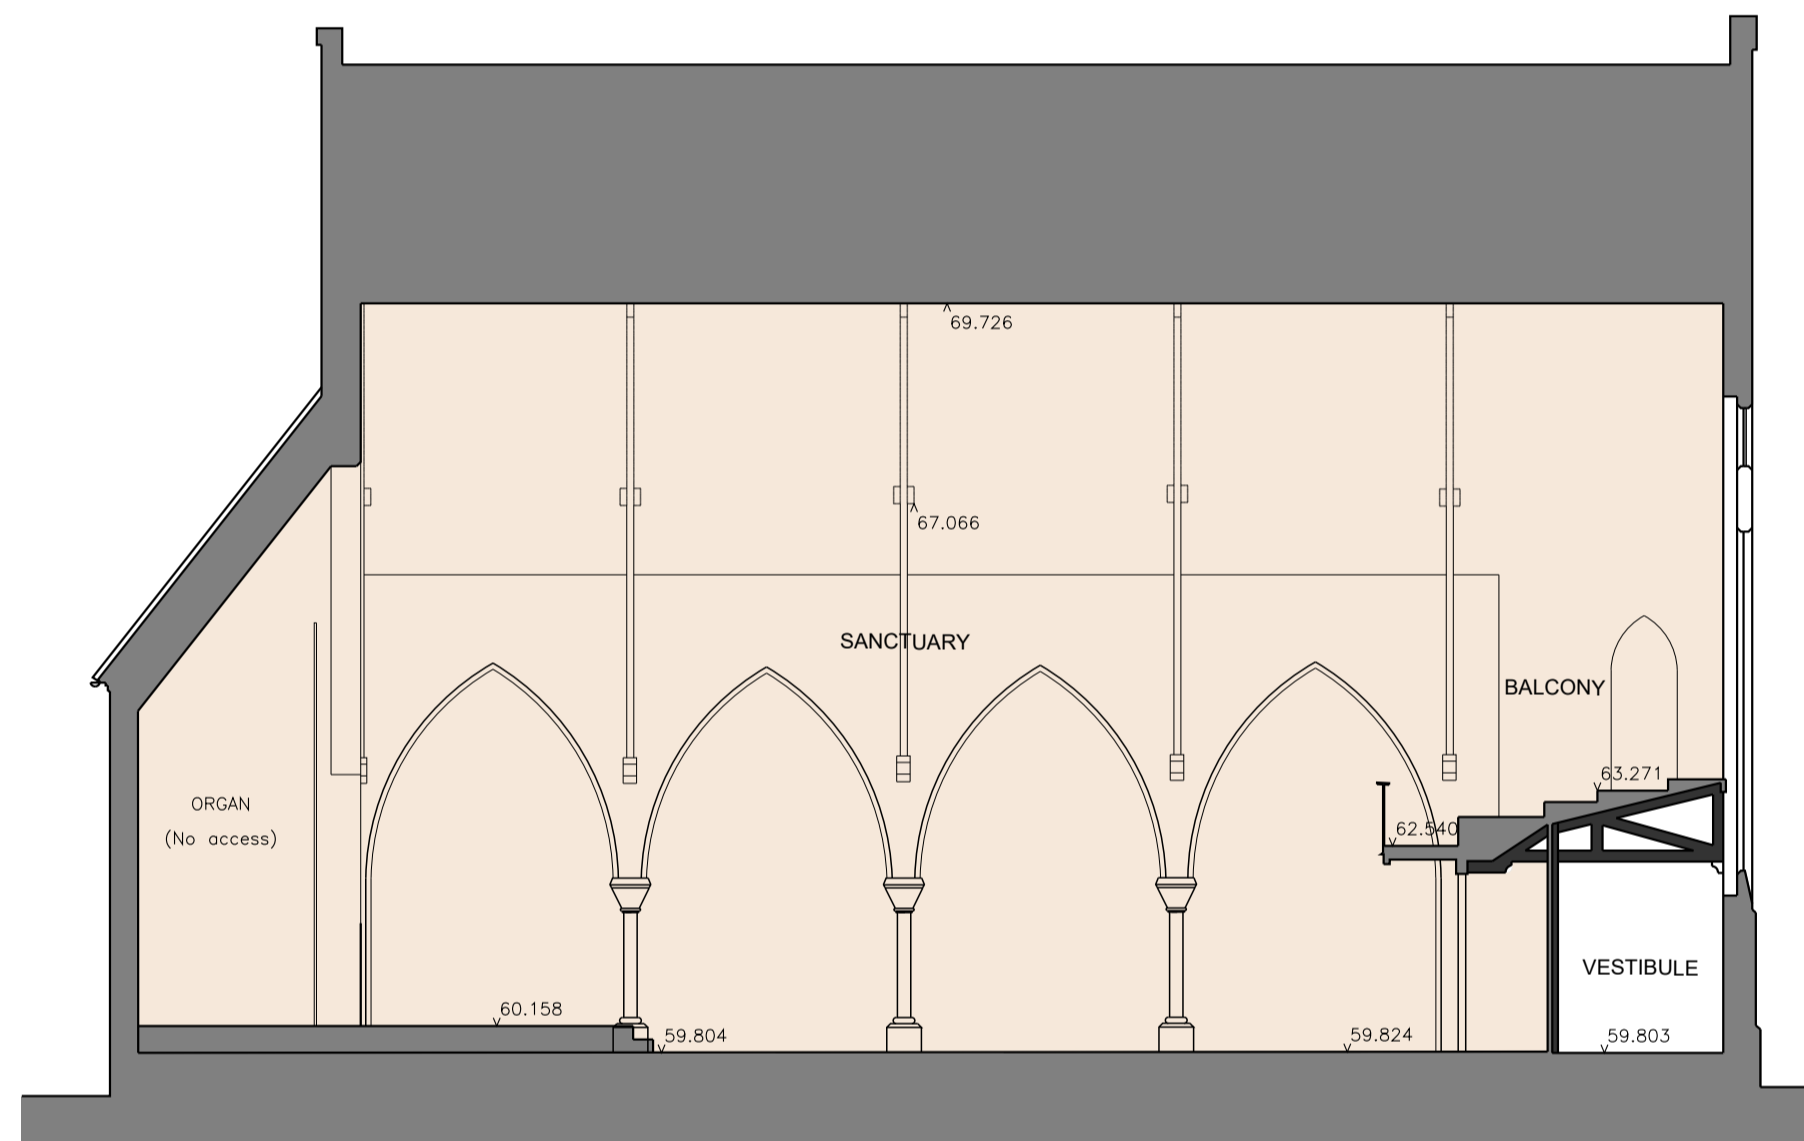


LONG SECTION THROUGH CHURCH A-A

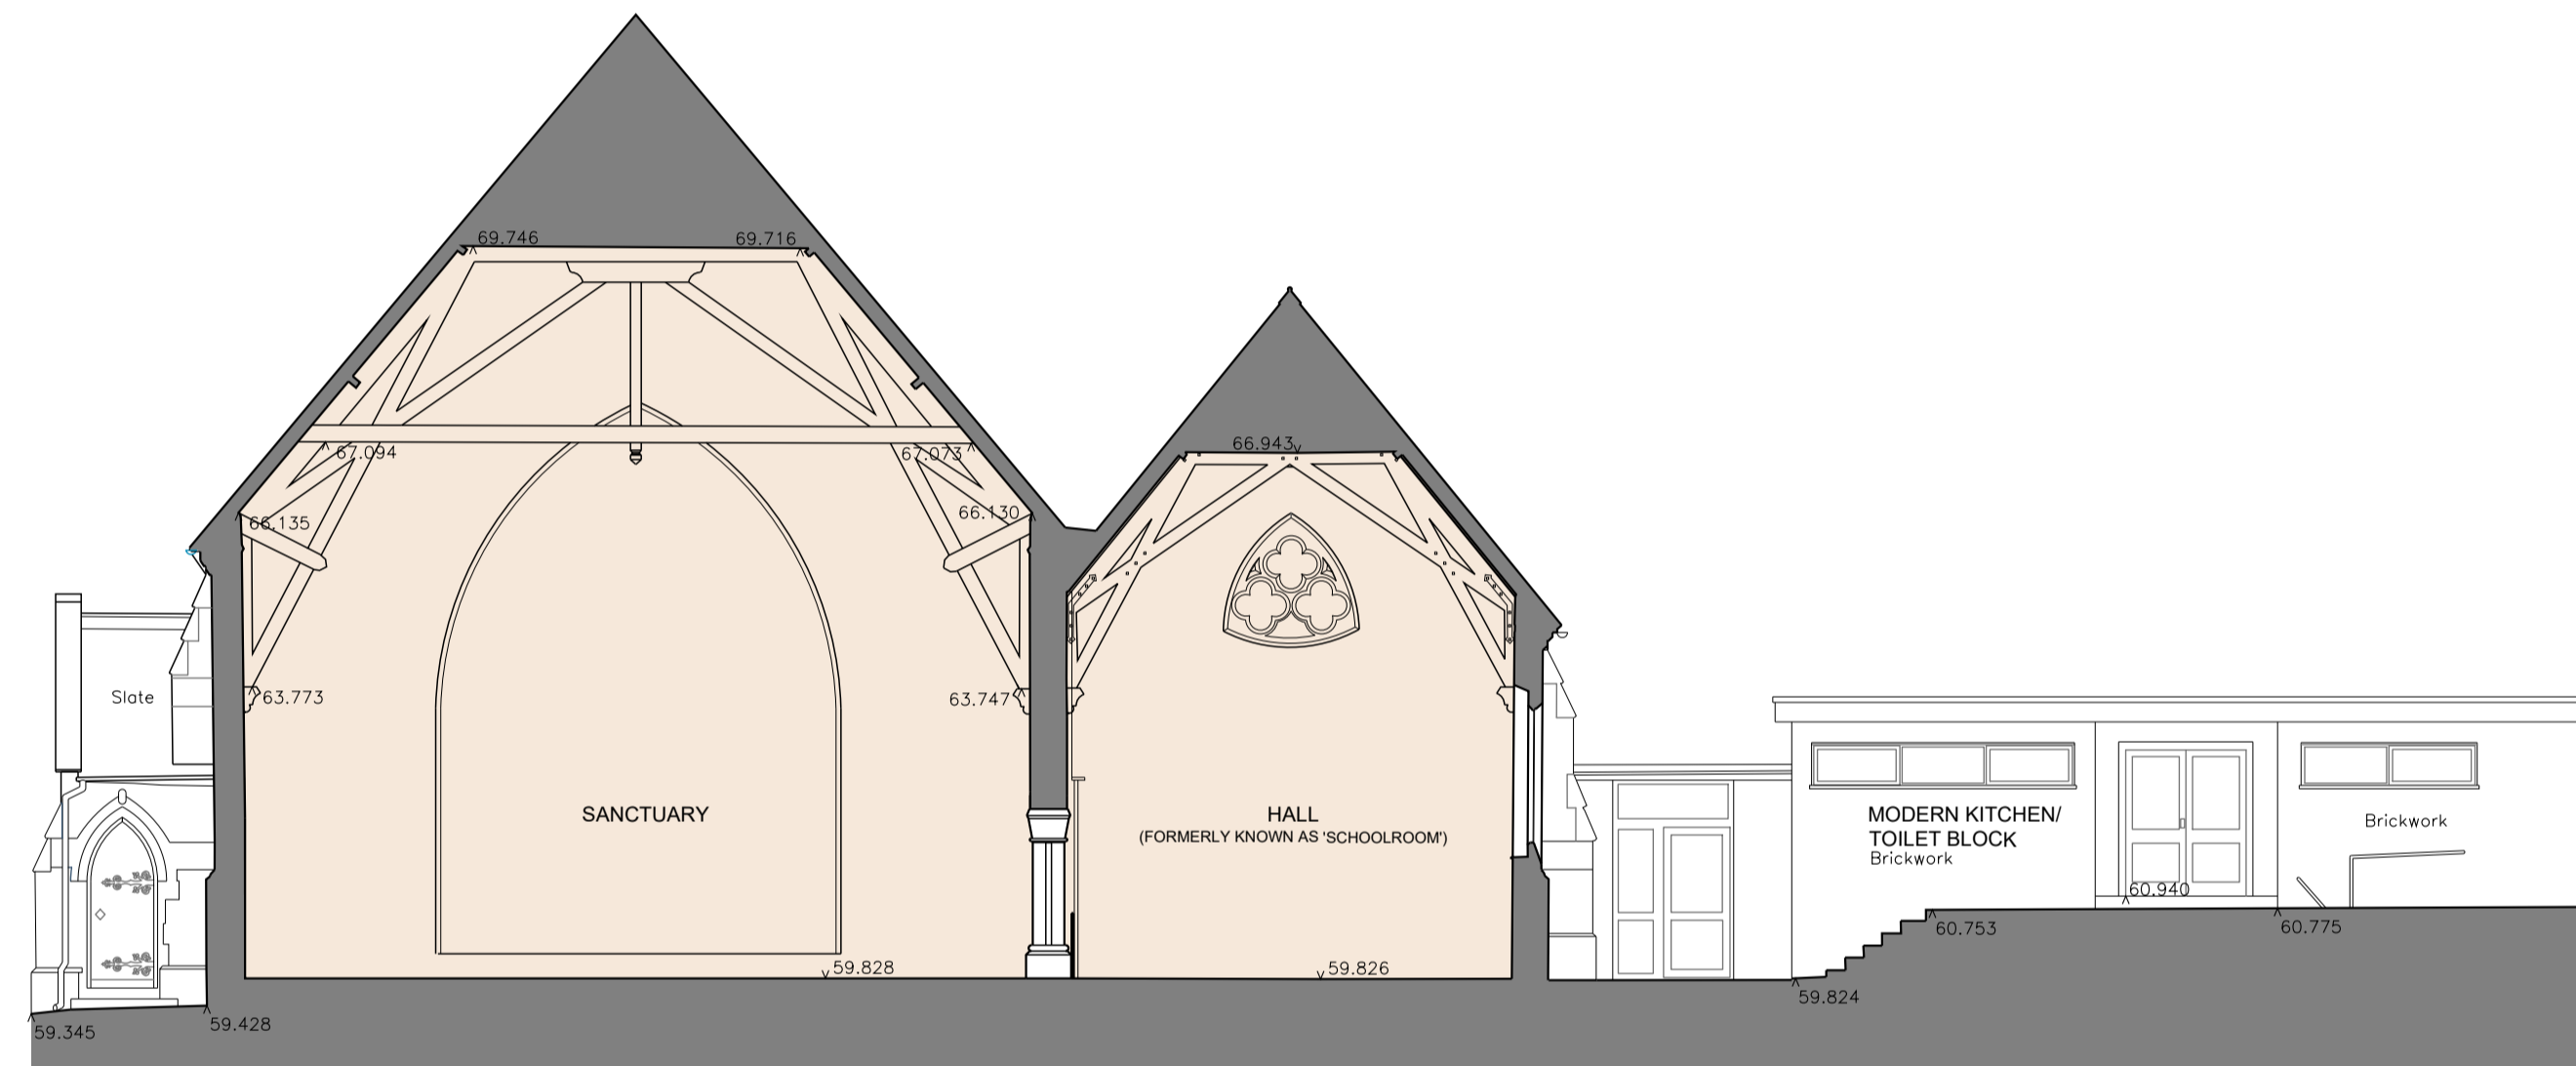

CROSS SECTION B-B

Copyright © 2021 CPL Chartered Architects All rights reserved.

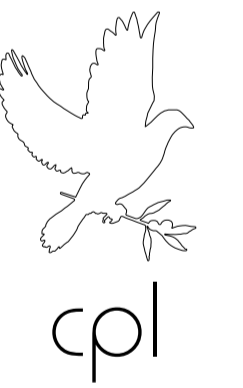

Unit 188, Pacific House, Sovereign Harbour Innovation Park,  
1 Easter Island Place, Eastbourne, East Sussex, BN23 6FA  
Tel: 01323 469000 E-mail: admin@cplarchitects.co.uk  
Web: www.cplarchitects.co.uk

project name  
SAWBRIDGEWORTH  
EVANGELICAL  
CONGREGATIONAL CHURCH  
LONDON RD

drawing title  
EXISTING SECTIONS

date	14.10.22	scale	1:100
drawn	Surveyor	checked	DL

project number	drawing number	revision
SECC.20	/109	-