


ALL DIMENSIONS TO BE CONFIRMED ON SITE PRIOR TO CONSTRUCTION

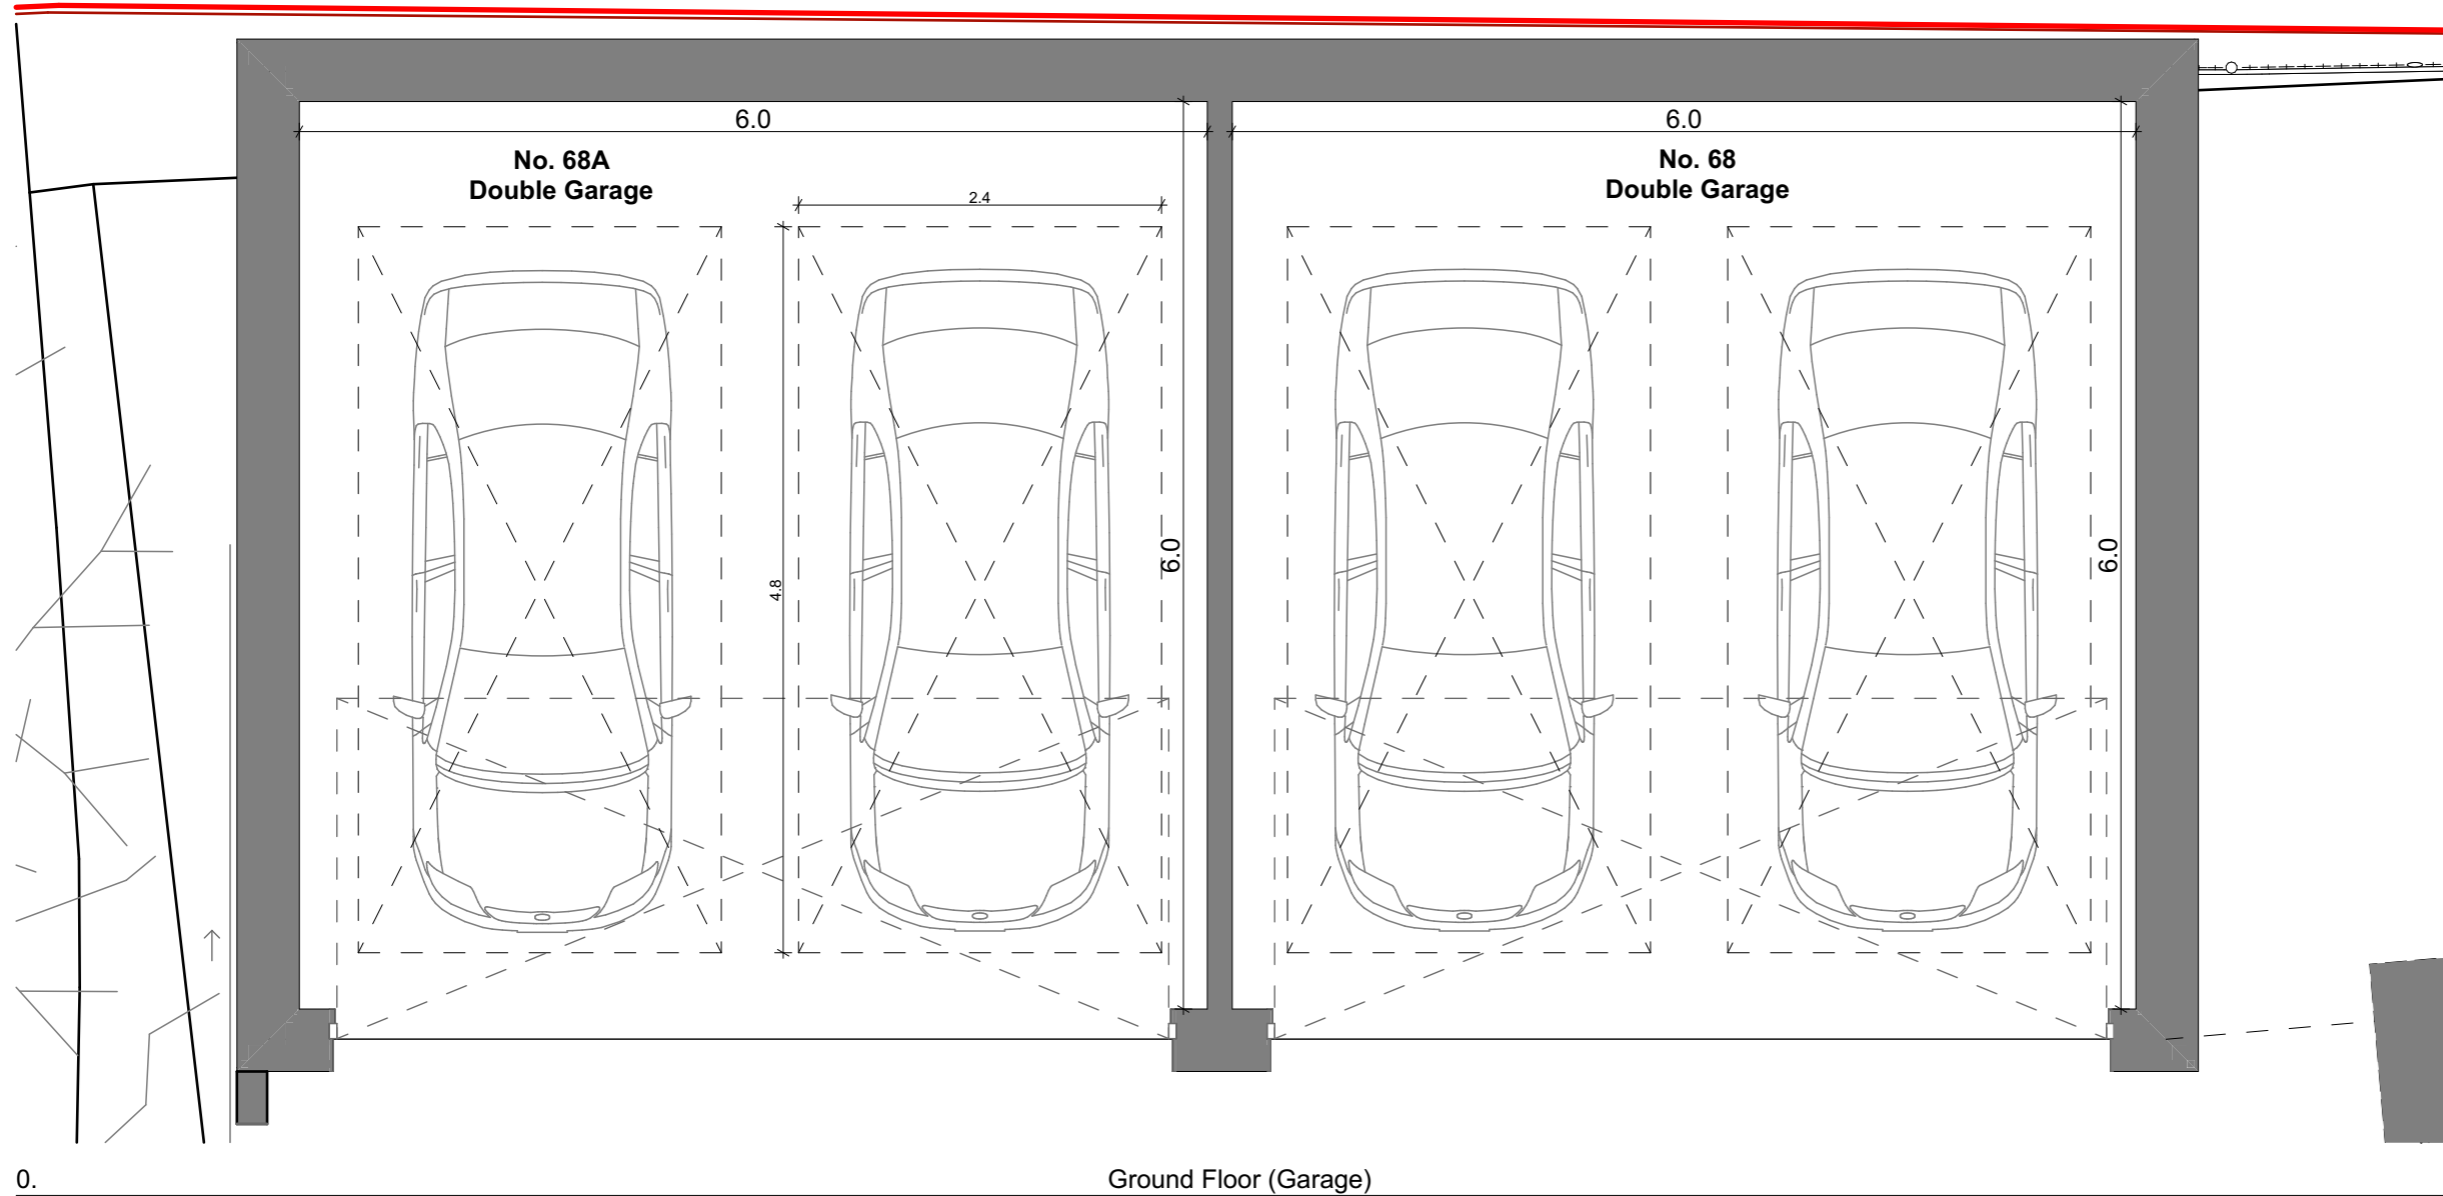

Rev ID	Date	Comment	Drawn By

Allan Corfield
ARCHITECTS

CLIENT

PROJECT
68 MAZE GREEN ROAD
BISHOPS STORTFORD CM23
2PL

TITLE Proposed Garage Plan

PLANNING

SCALE @ A3	START DATE	DRAWN	CHECKED
1:50	MAR 23	IP	ACA

No. 438 - PL 203

REV.
LEWIS HOUSE, UNIT 213, EAST WAY
HILLEND IND EST, DUNFERMLINE
FIFE, KY11 9JF, SCOTLAND

t - 03333 444 217
e - info@acarchitects.biz
w - www.acarchitects.biz

REPRODUCTION OF THESE DRAWINGS BY COPYING OR PRINTING IS CARRIED OUT AT YOUR OWN RISK, PLEASE REFER TO ASSOCIATED SCALE BAR. DO NOT SCALE FROM THESE DRAWINGS FOR CONSTRUCTION PURPOSES. ANY DISCREPANCIES SHOULD BE IMMEDIATELY RAISED WITH AC ARCHITECTS

