



<-- extension ---->

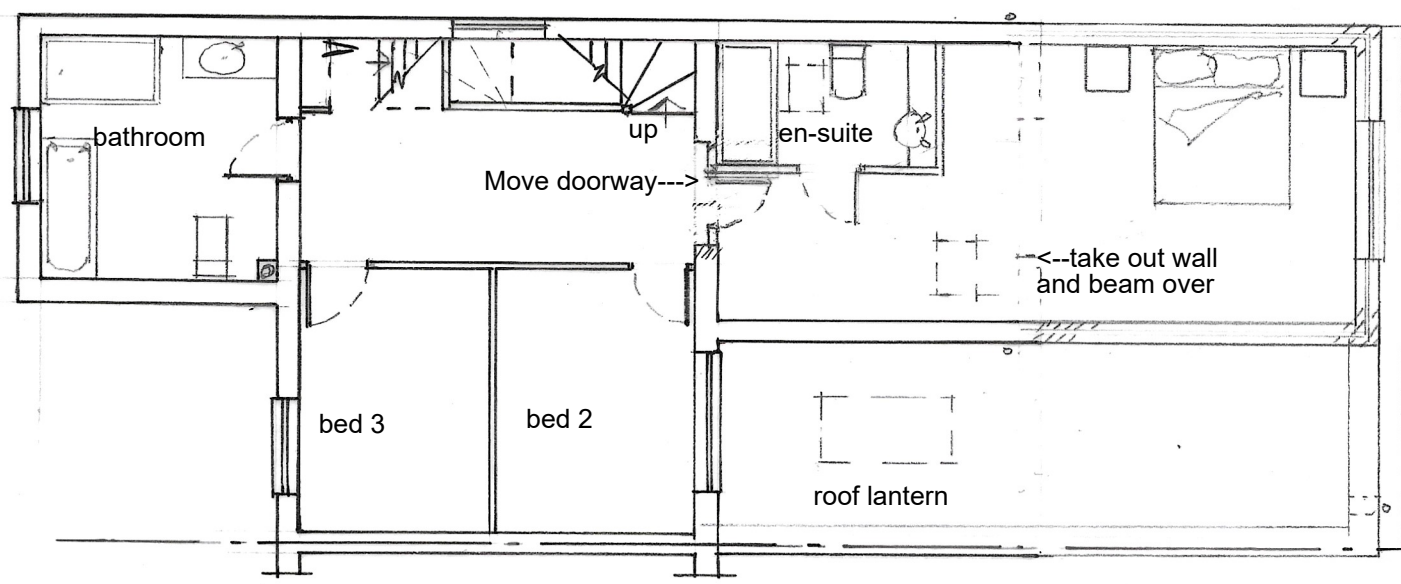

PROPOSED



Nr18

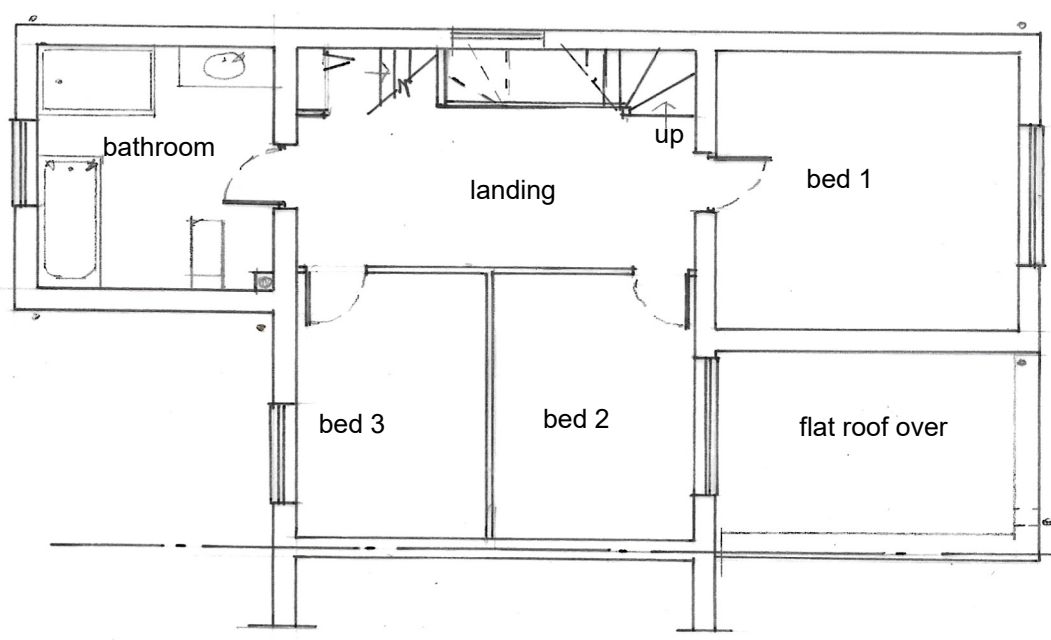

Nr 14

EXISTING

0 1 2 3 4 5m



16 RYE CLOSE, BOURTON ON THE WATER, GL54EB
Existing & Proposed First Floor Plan 1.100 (A4) Ref. 16.2
Newleys Design 074983421367. newleys1@gmail.com