


**NOTES**

This drawing is the copyright of Quattro Design Architects Ltd and should not be reproduced in whole or in part without written permission. Only figured dimensions to be used for construction. Check all dimensions on site. Any discrepancies are to be reported to the Architect as soon as possible.

**REVISIONS**

REV. DATE - DRAWN - CHECKED: NOTES  
C01: 12.03.24 - OPS: First Issue

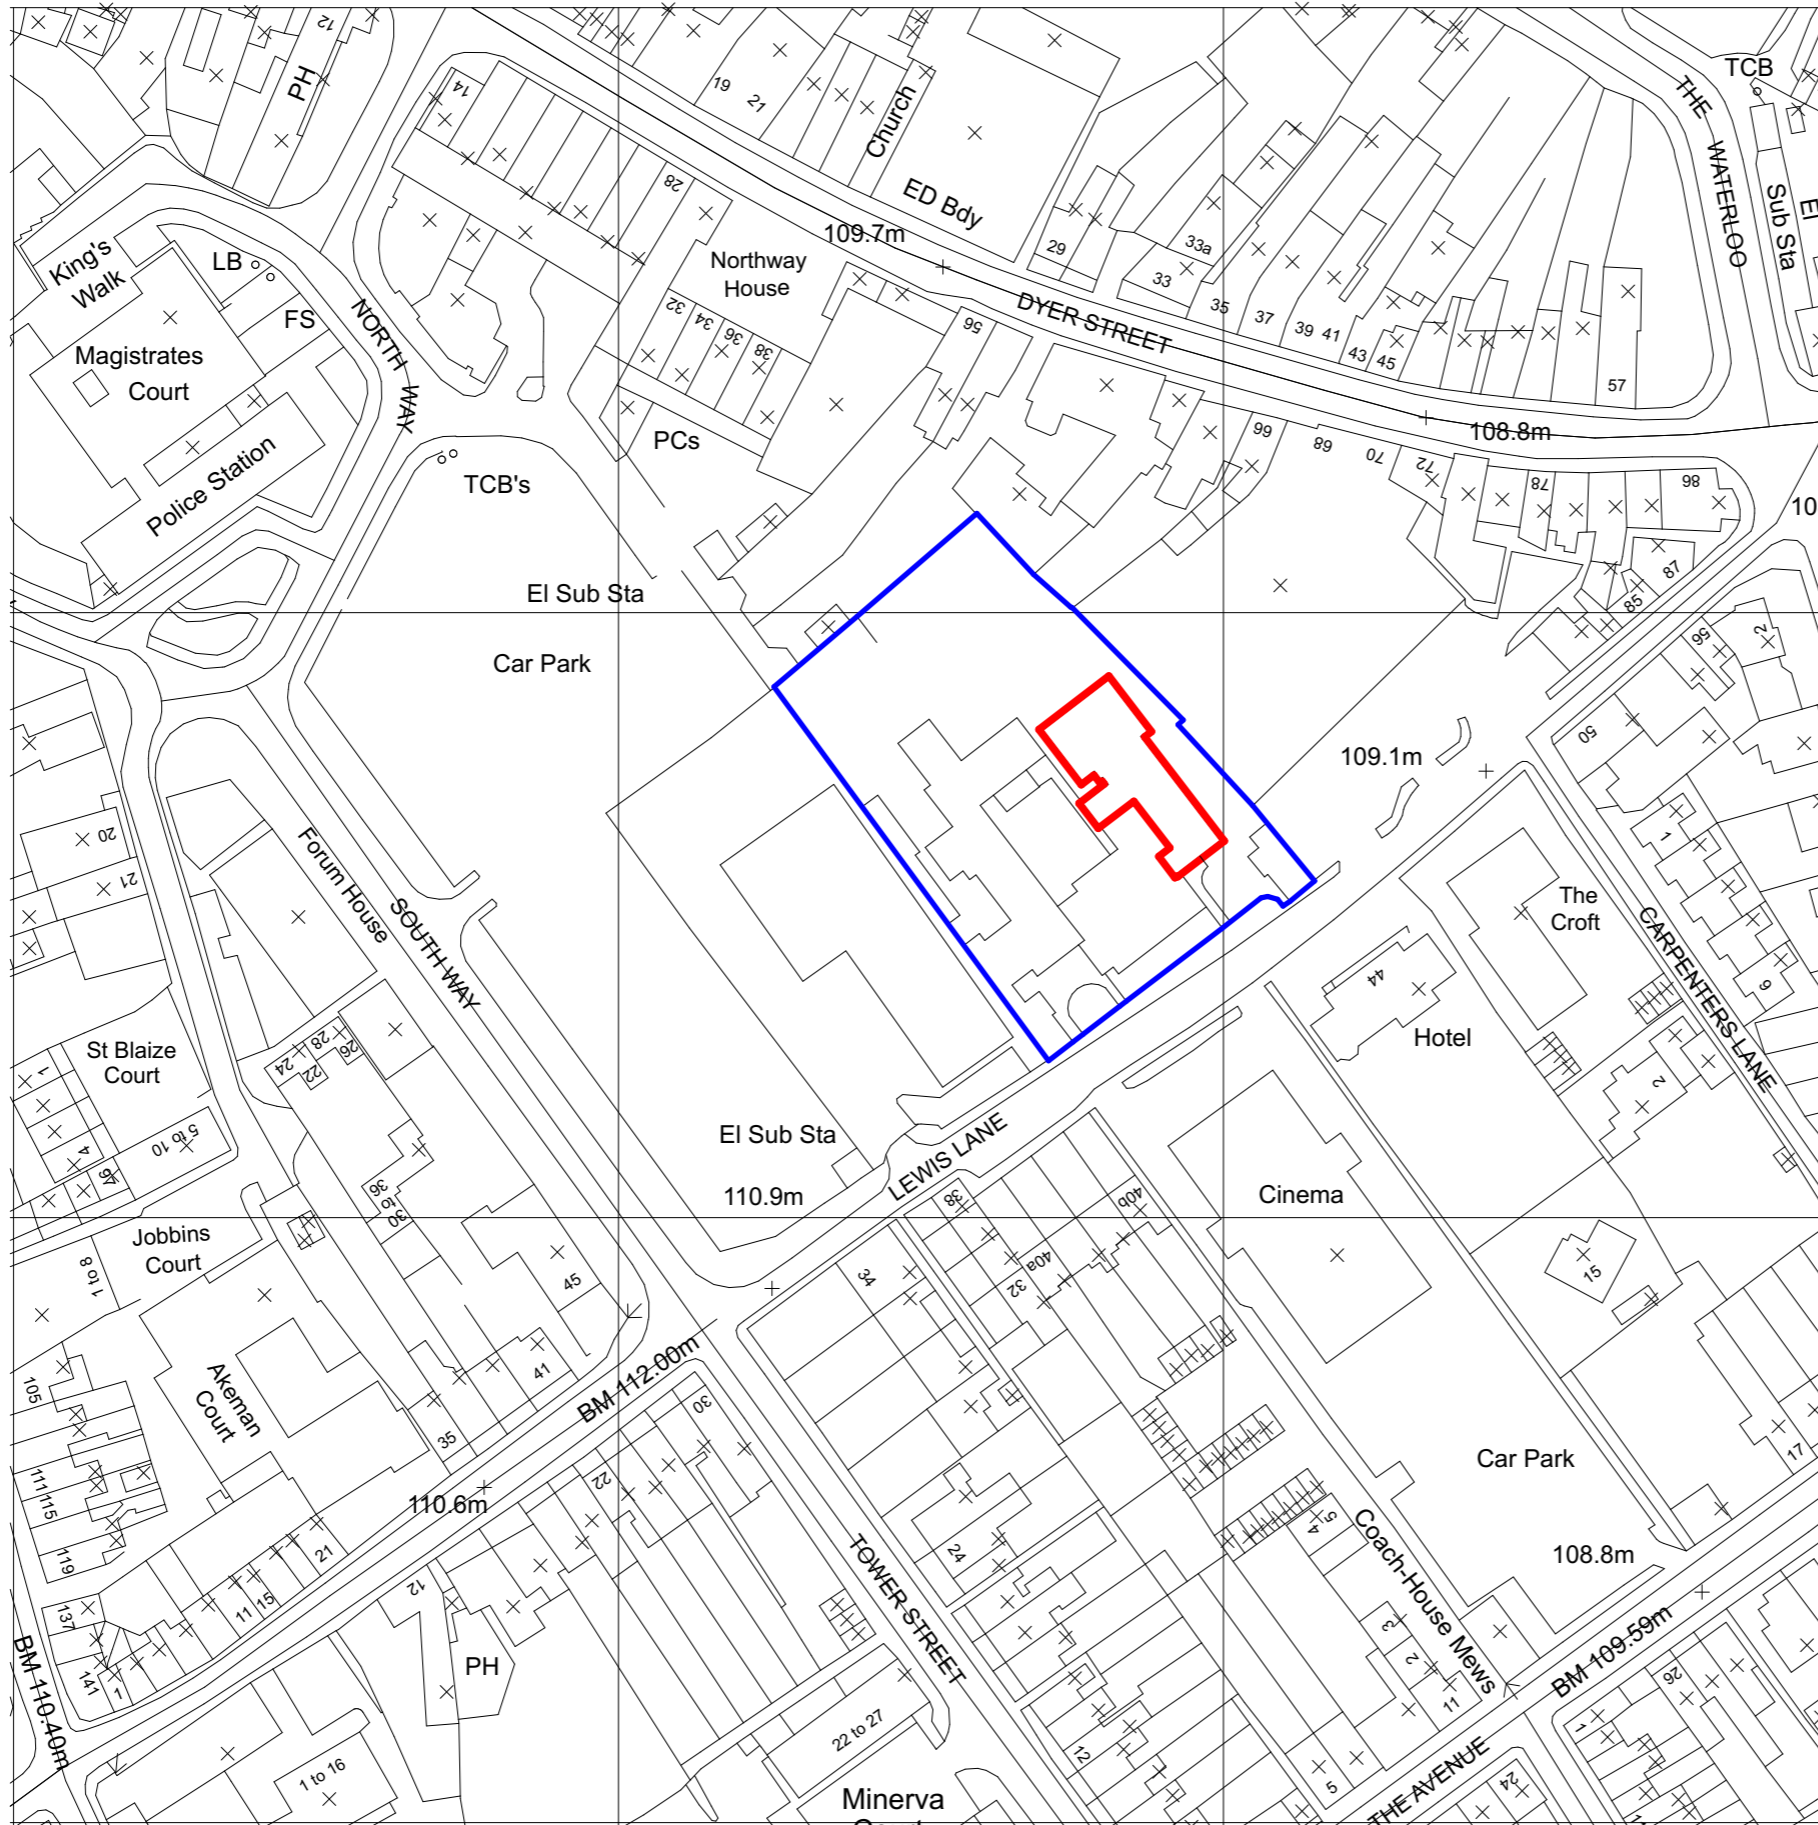

**CONSTRUCTION**

**DRAWING TITLE**

Site Location Plan (Phase 4  
Ceiling / Lights / Acoustics)

**PROJECT**

The Old School, Lewis Lane

**CLIENT**

Gloucestershire County  
Council

**SCALE** 1:1250@A3

**DATE** March 2024

**DRAWING NO.** REV

**6861-W-0107 C01**



Gloucester | London | Cardiff

Registered Office: Matthews Warehouse, High Orchard Street,  
Gloucester Quays, GL2 5QY (01452) 424234

