



PROJECT **COTSWOLD HUB LEWIS LANE**  
CLIENT **SPELLER METCALFE LTD**

JOB No. **22/330**  
DATE **FEB 24**

SHEET No. **D30**

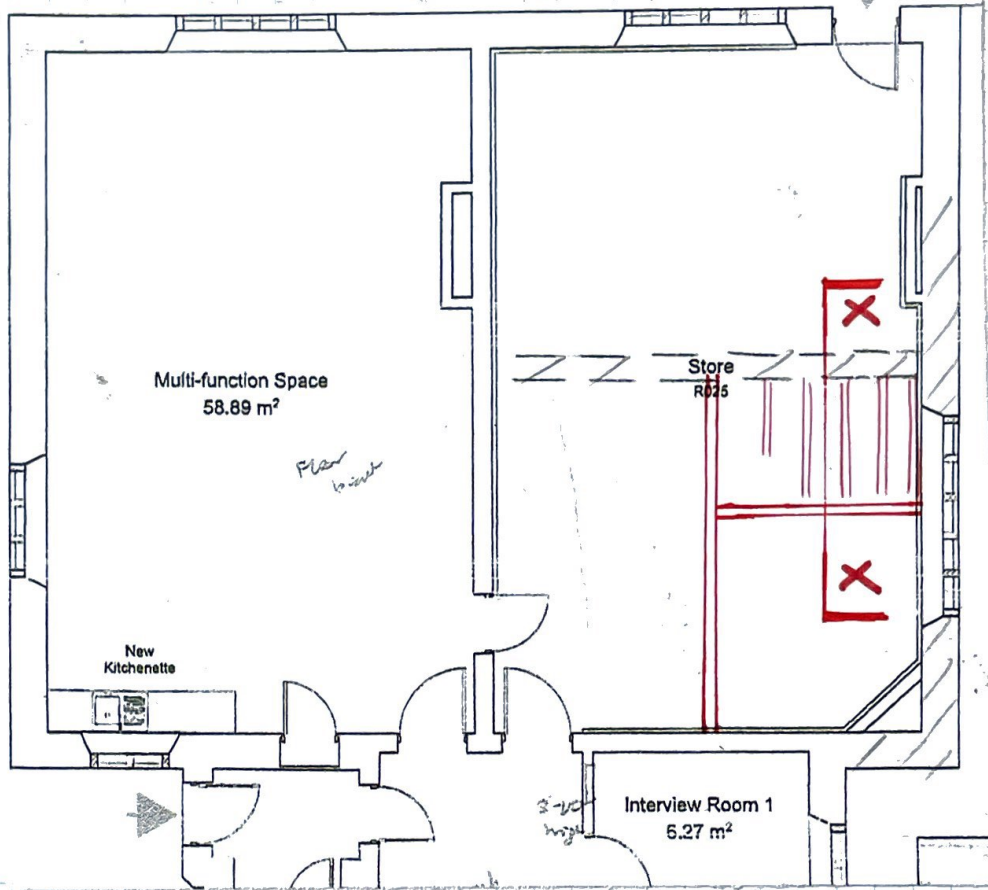

**REMEDIAL FOR DAMAGED CEILING JOIST**

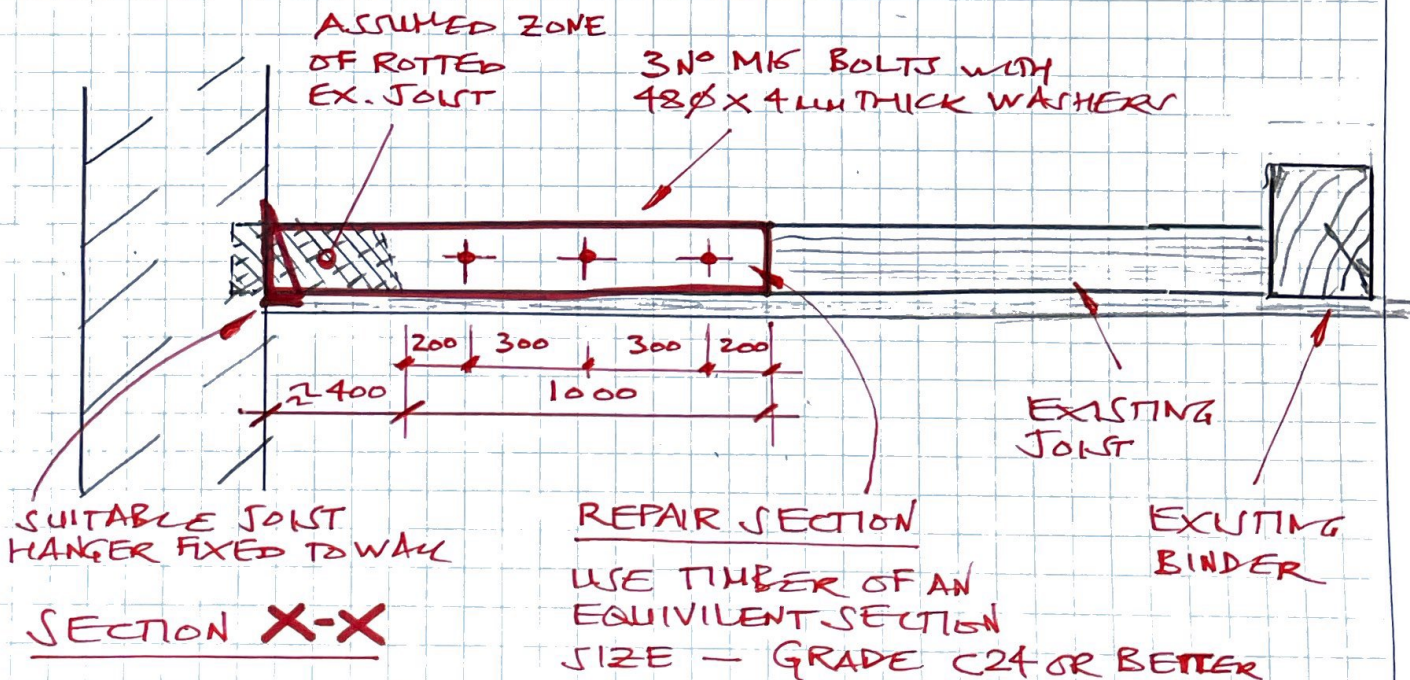

**OR** ALTERNATIVE - REPLACE THE WHOLE JOIST BACK TO THE BINDER AND SEAT THE NEW JOIST IN THE ORIGINAL JOIST SOCKET IN WALL.