
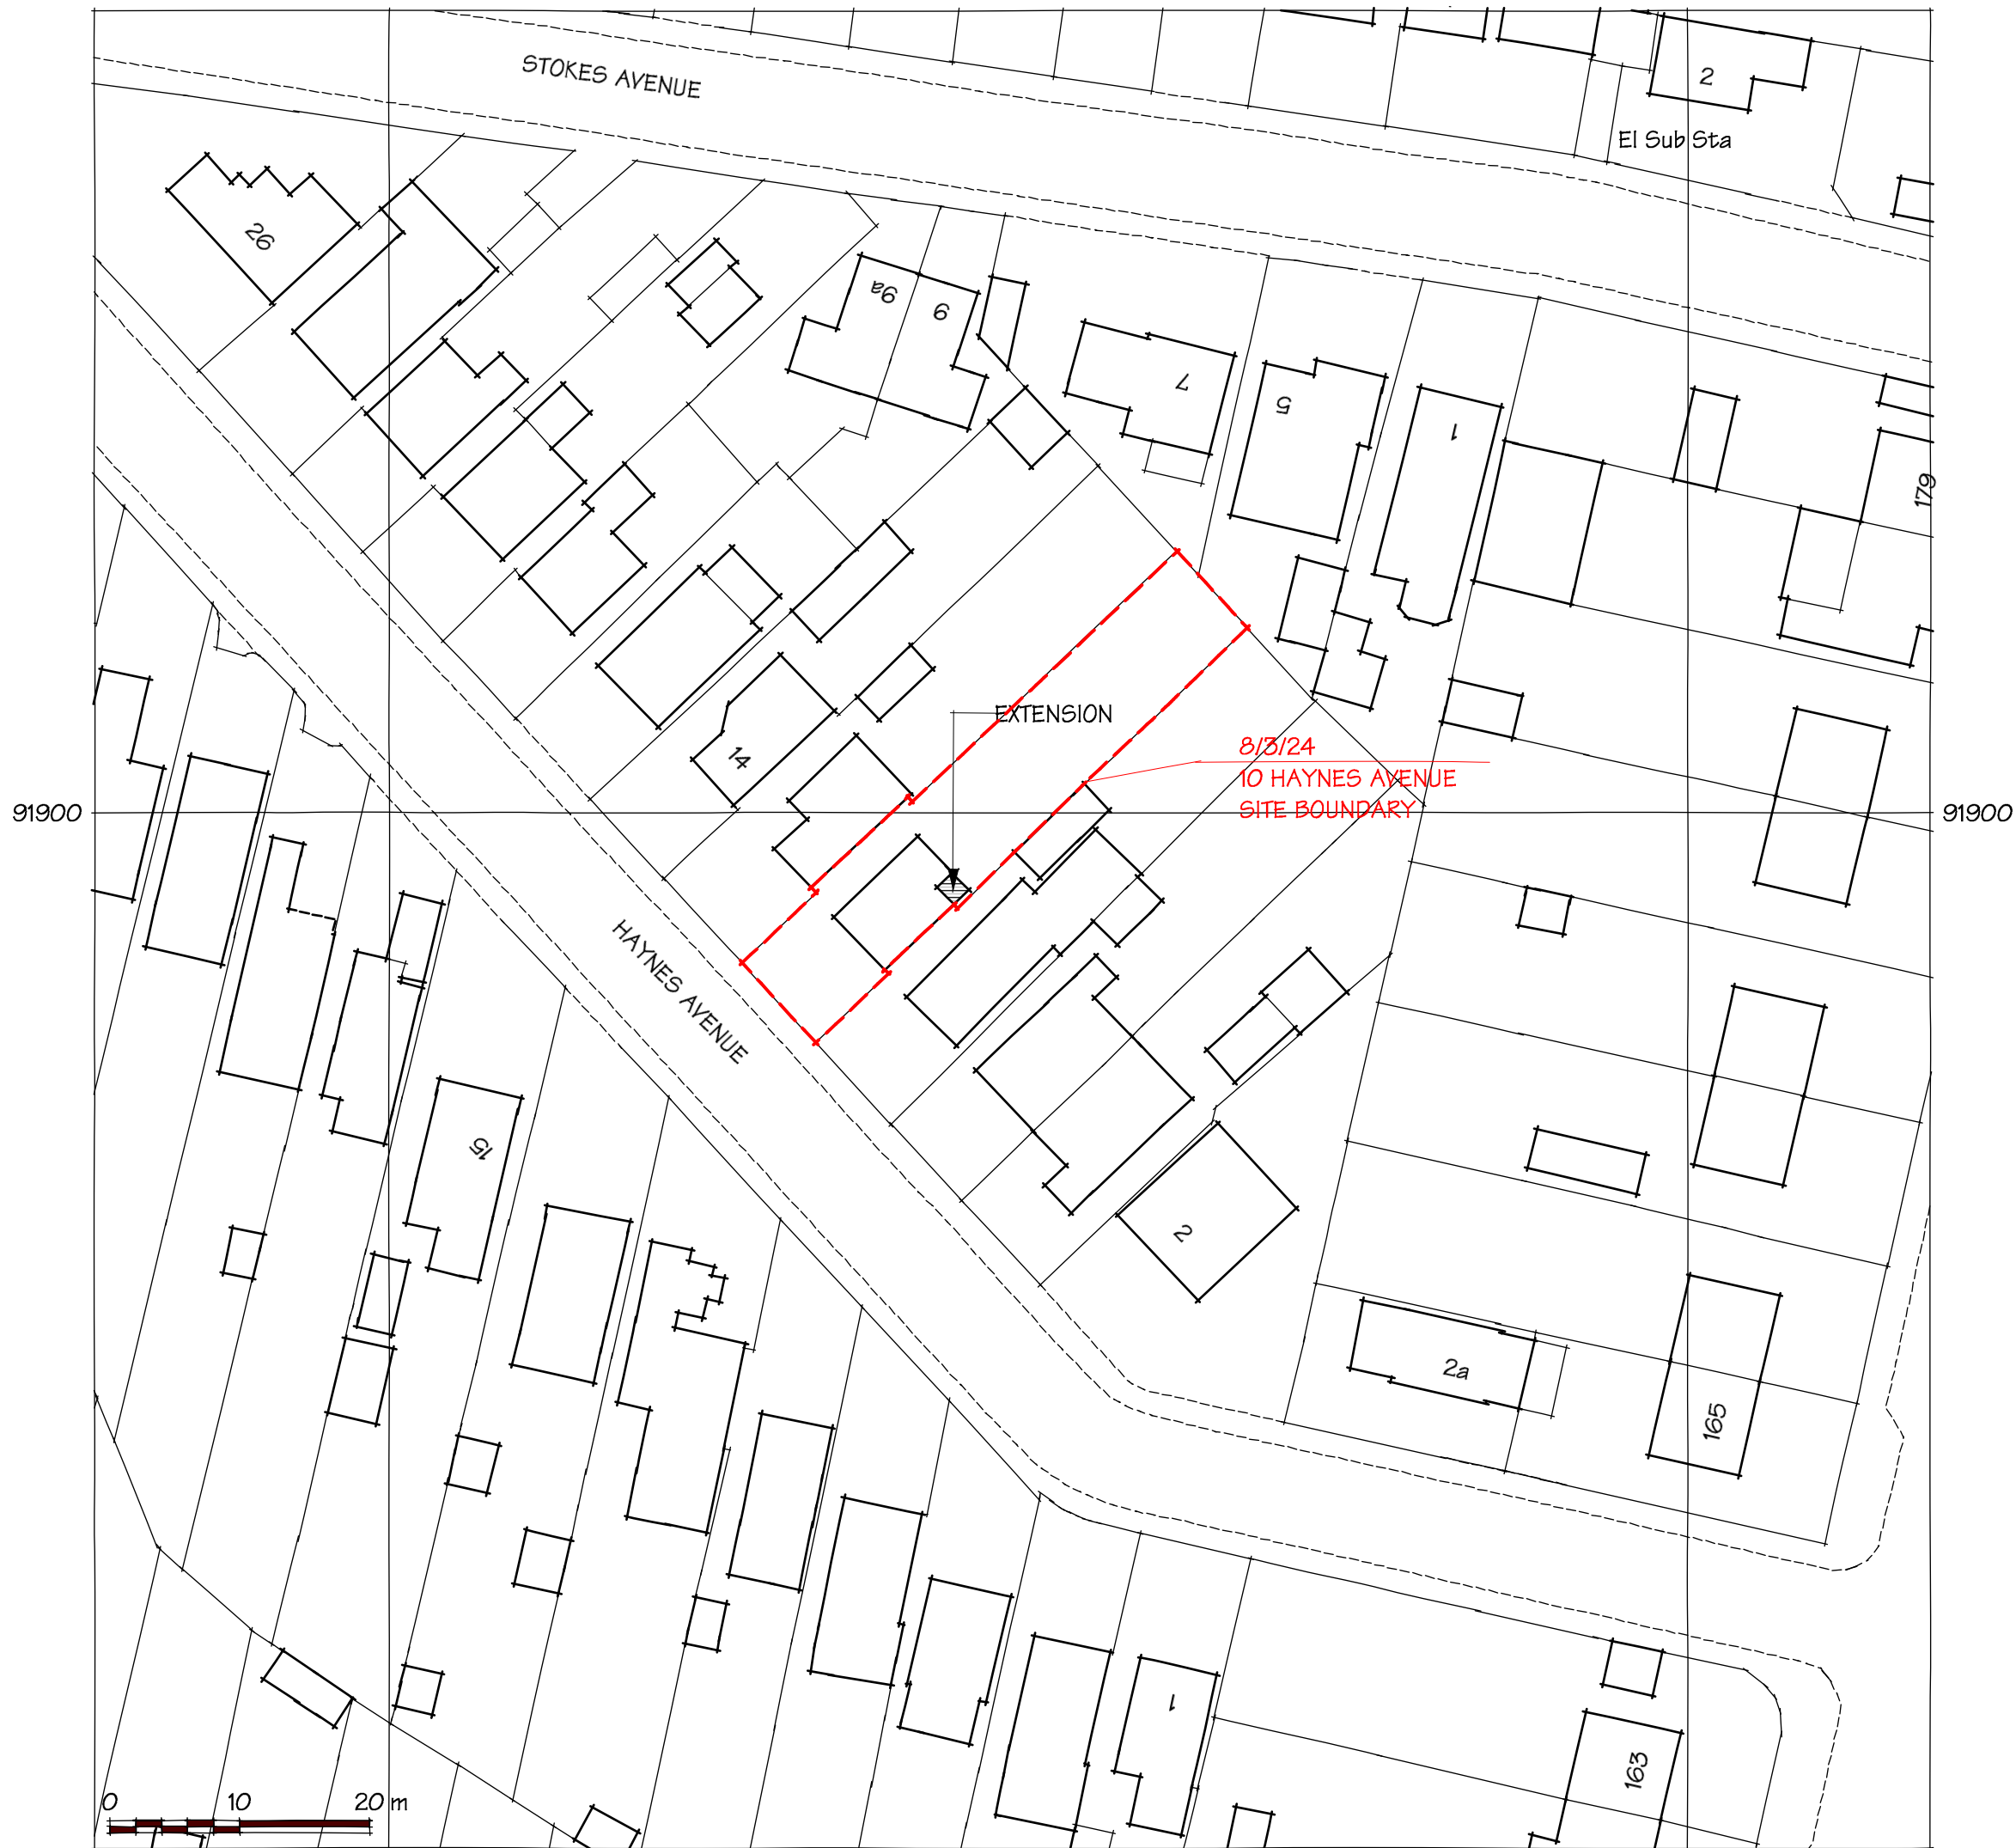


Bradbury Bichard owns the copyright of this drawing, which must not be reproduced in whole or in part without the permission of Bradbury Bichard

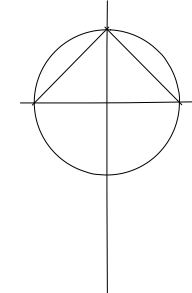

PROJECT: Proposed Extension and Alterations
10 Haynes Avenue
POOLE

DRAWING: Block Plan
CLP APPLICATION

SCALE: 1:500 @ A3

DATE: March 2024

DWG NO. **1629.12**

BRADBURY BICHARD
Chartered Architect and CDM Services

40 Corfe Way
Broadstone
Dorset
BH18 9NE

Telephone:
(01202) 693988
Email:
neilbichard@me.com

All dimensions should be checked and not scaled