


# 43 Kingsmill Road

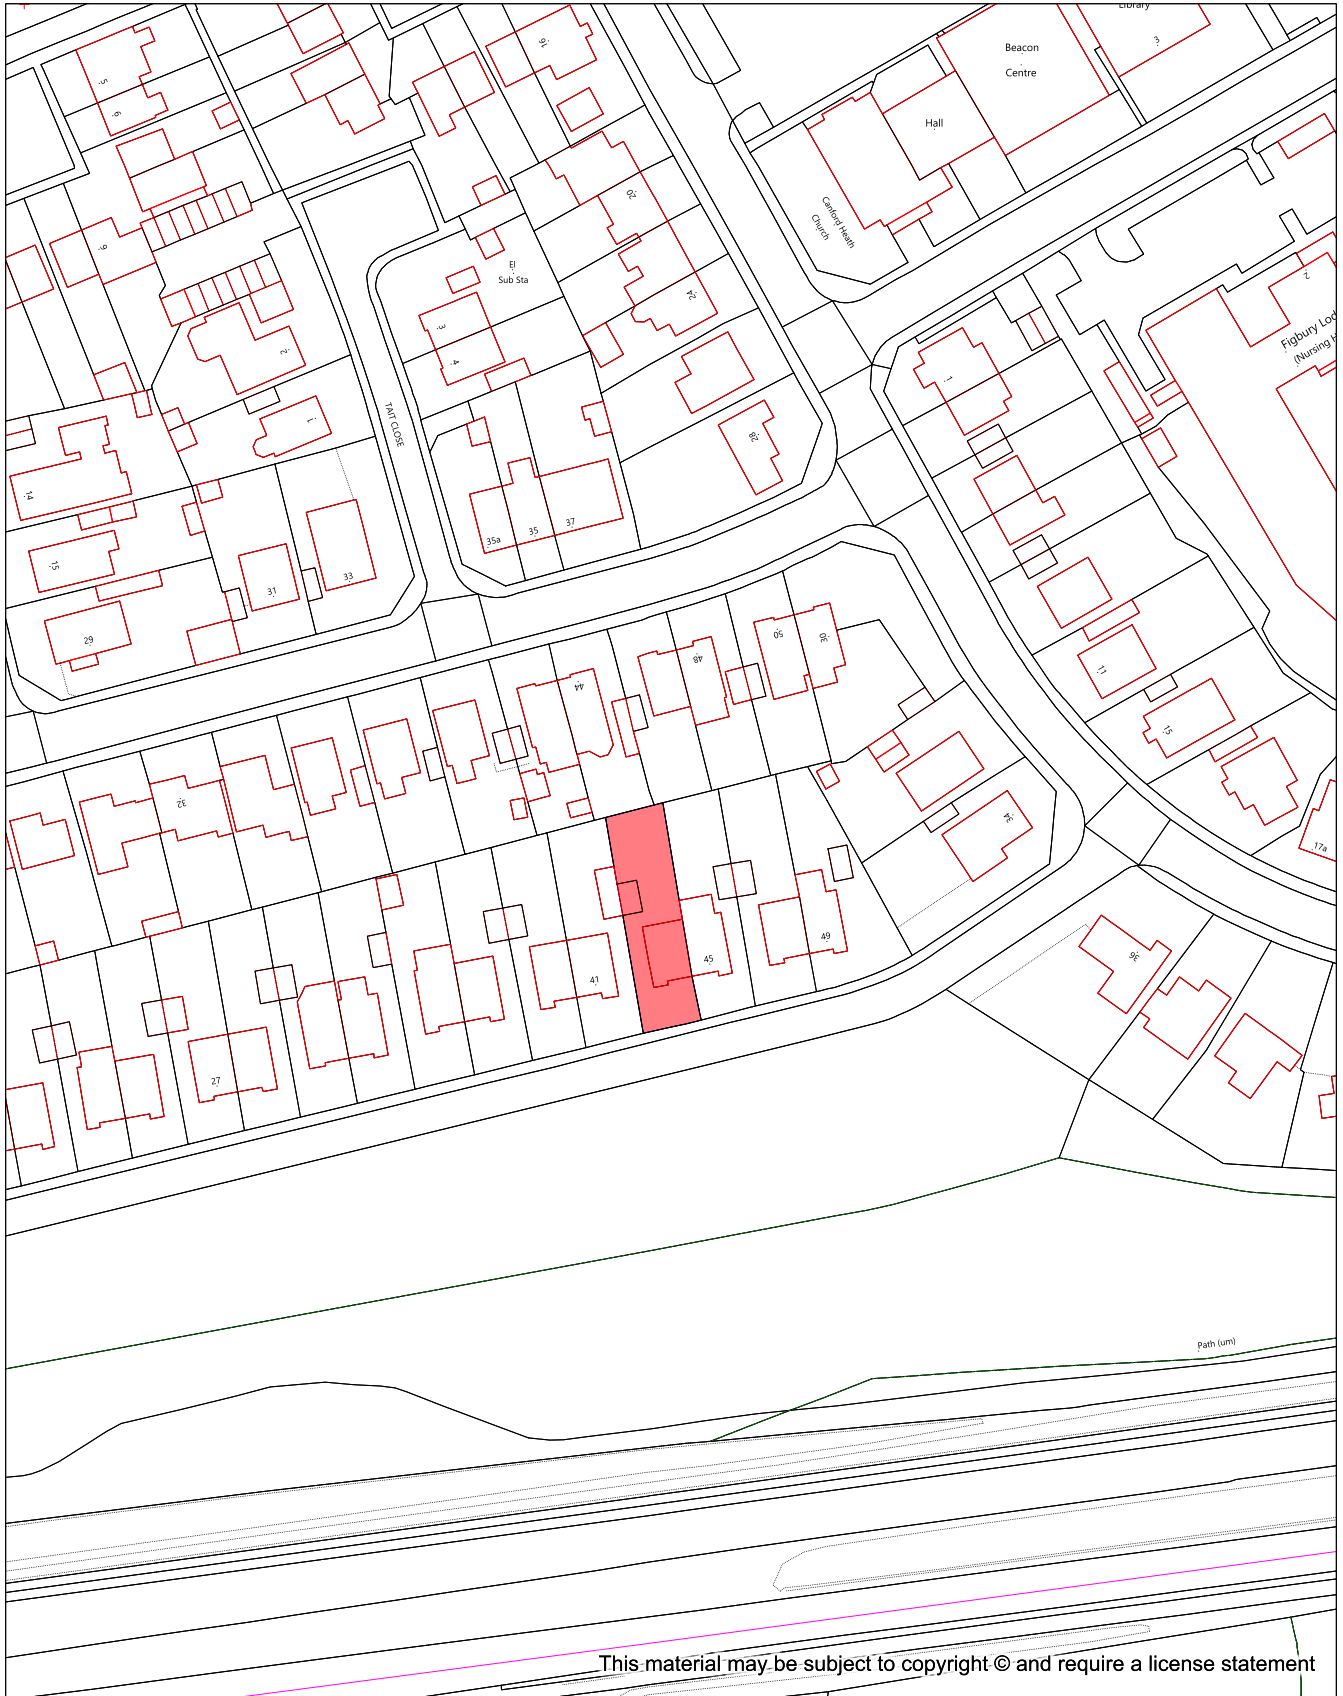

Sterling Court  
Norton Road  
Stevenage  
Herts SG1 2JY  
United Kingdom

Tel : +44 (0)1438 747996  
Fax : +44 (0)1438 747997  
E-mail: info@cadcorp.com

Operator:	Name
Department:	Department
Drawing No:	1234-A
Date: 28/03/2024	Scale: 1:1250