


SITE OUTLINED IN RED

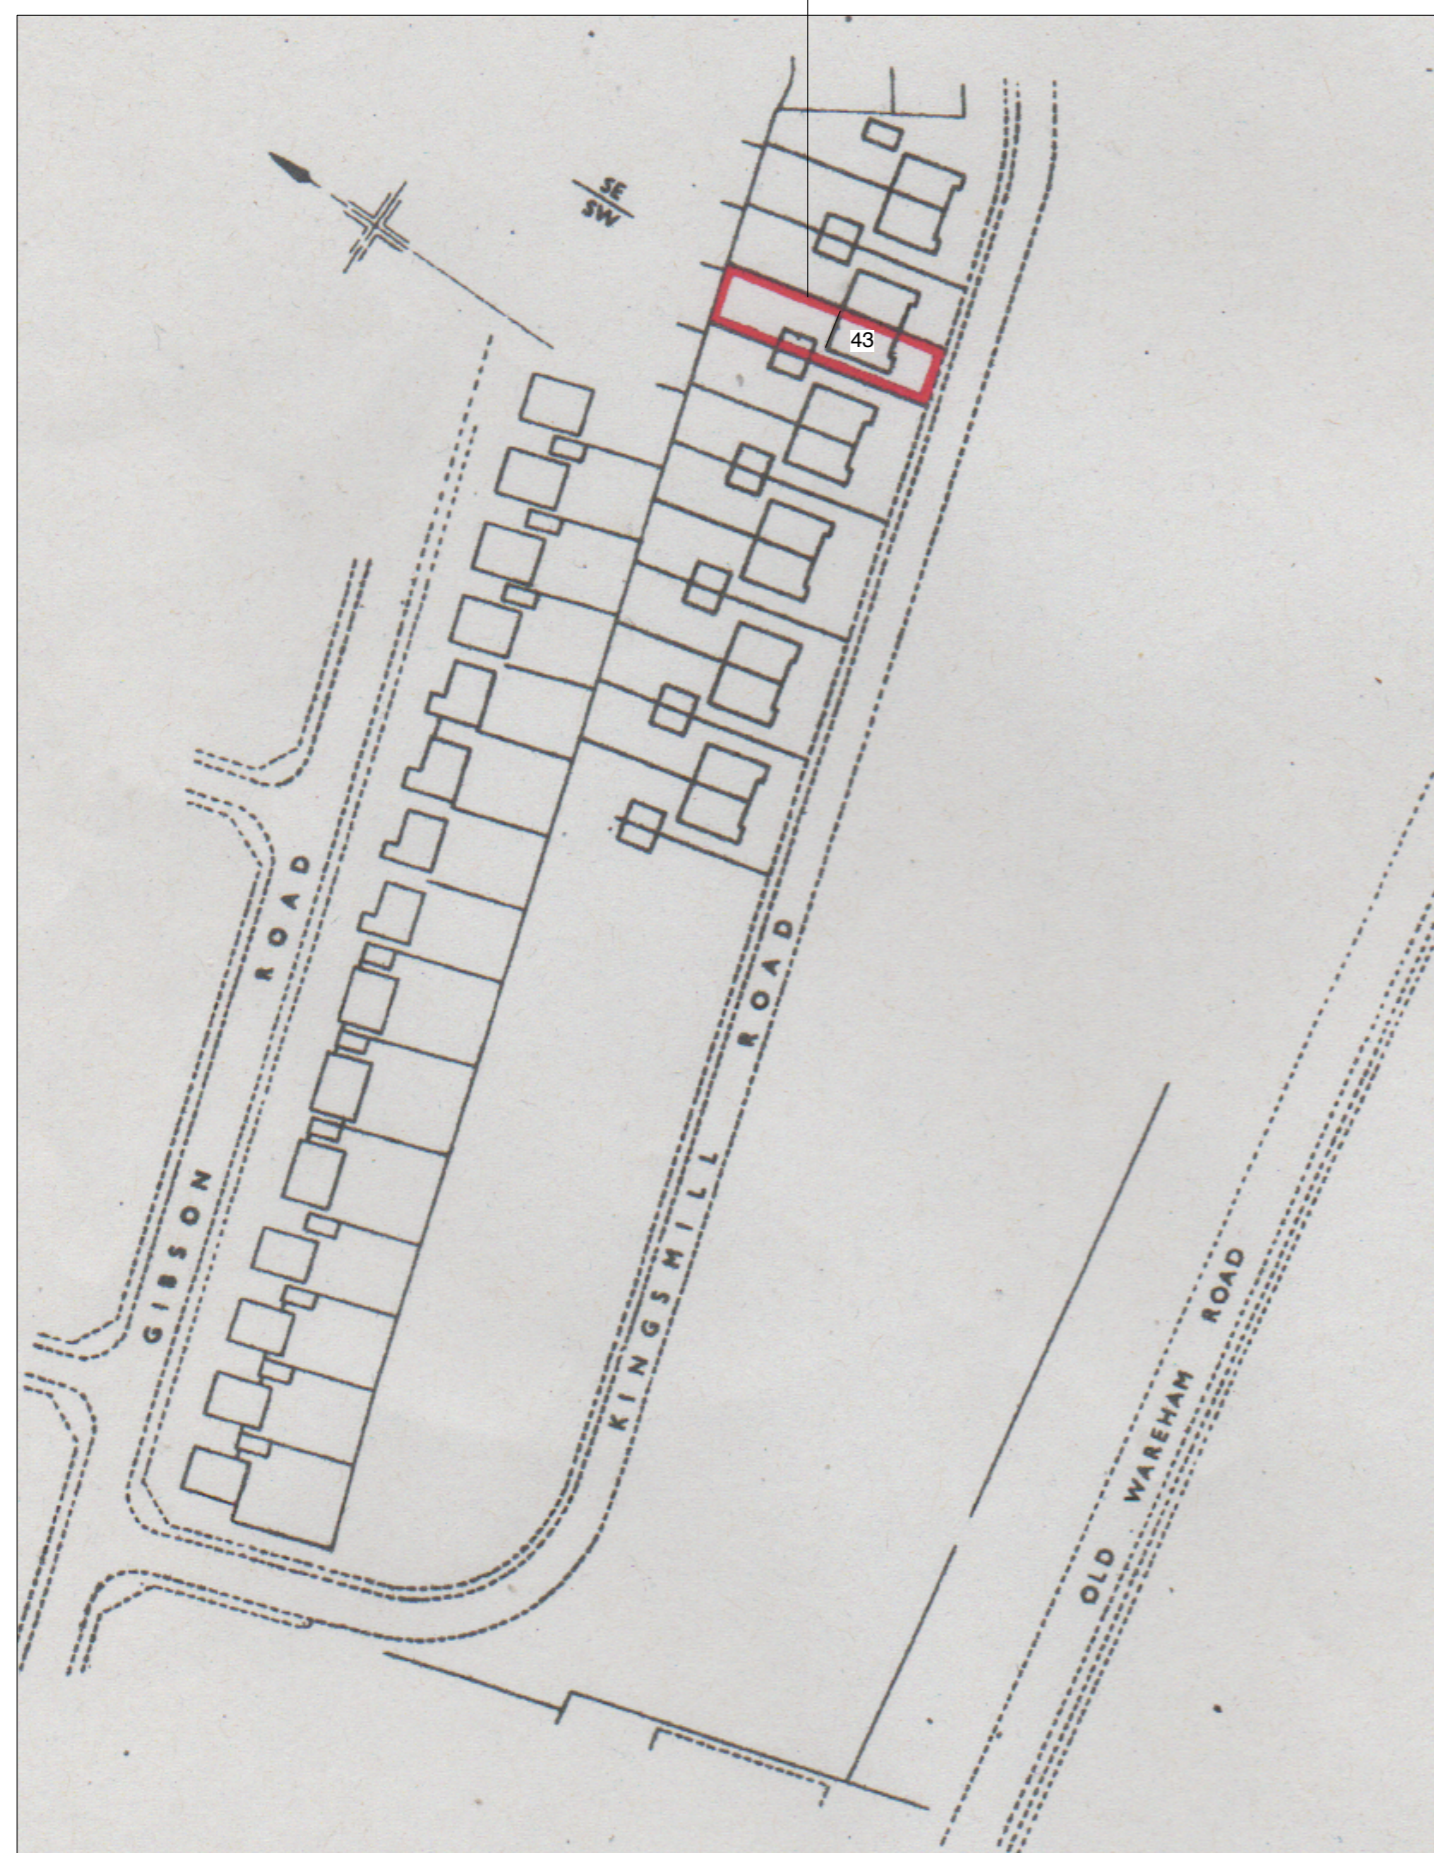

Title		
LOCATION PLAN		
Drawing Number	Drawn By	Date
KR/05. 1:1250 @ A2	DL	MARCH 24
CAD File Name		
43 KINGSMILL ROAD		