



REDEVELOPMENT of  
26 FOX STREET, GILLINGHAM ME7 1HQ

INDICATIVE FLOOR LAYOUTS  
DRAWING 2. SCALE 1:100  
MARCH 2024

GROUND FLOOR

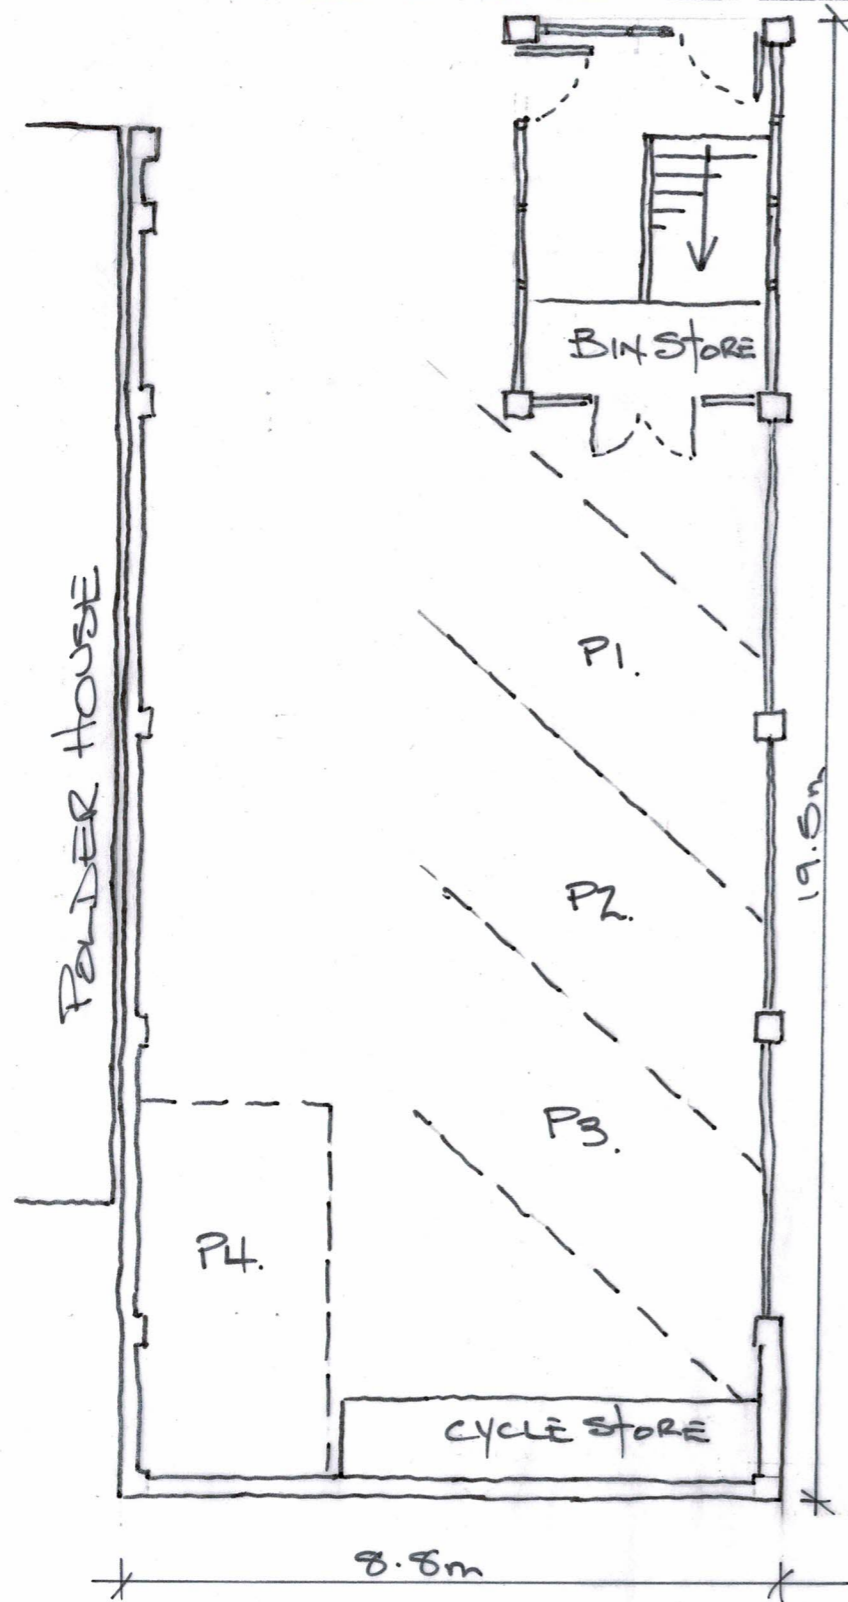

FIRST FLOOR

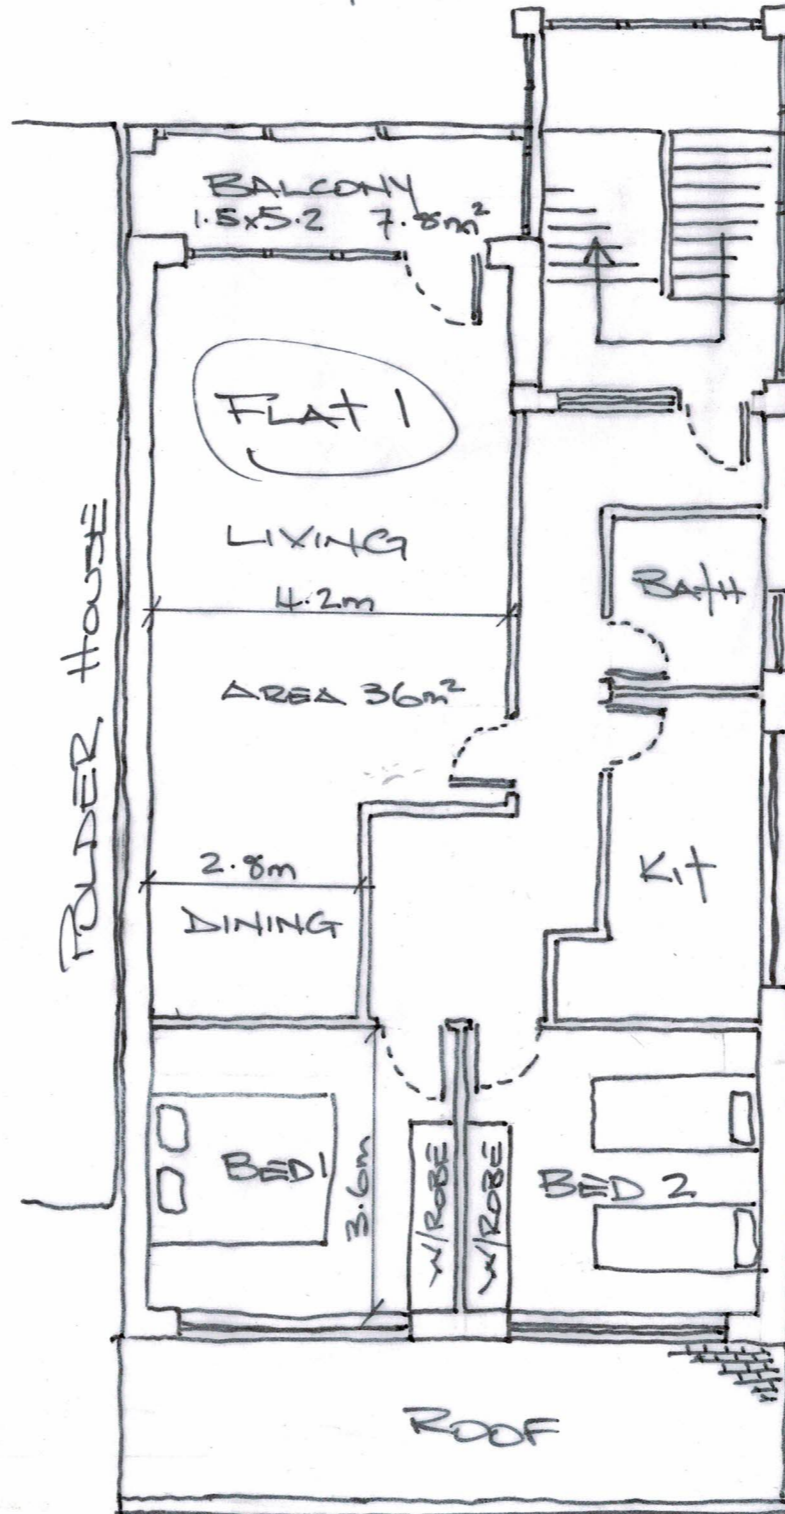

SECOND FLOOR

