

REDEVELOPMENT of
2b FOX STREET
GILLINGHAM
MET HQ


SIDE (PASSAGE)
ELEVATION

Roof 9.5
--- 9.0 FFL

2nd 6.5 FFL
--- 6.0 FFL


1st 3.5 FFL
--- 3.0 FFL

0.0

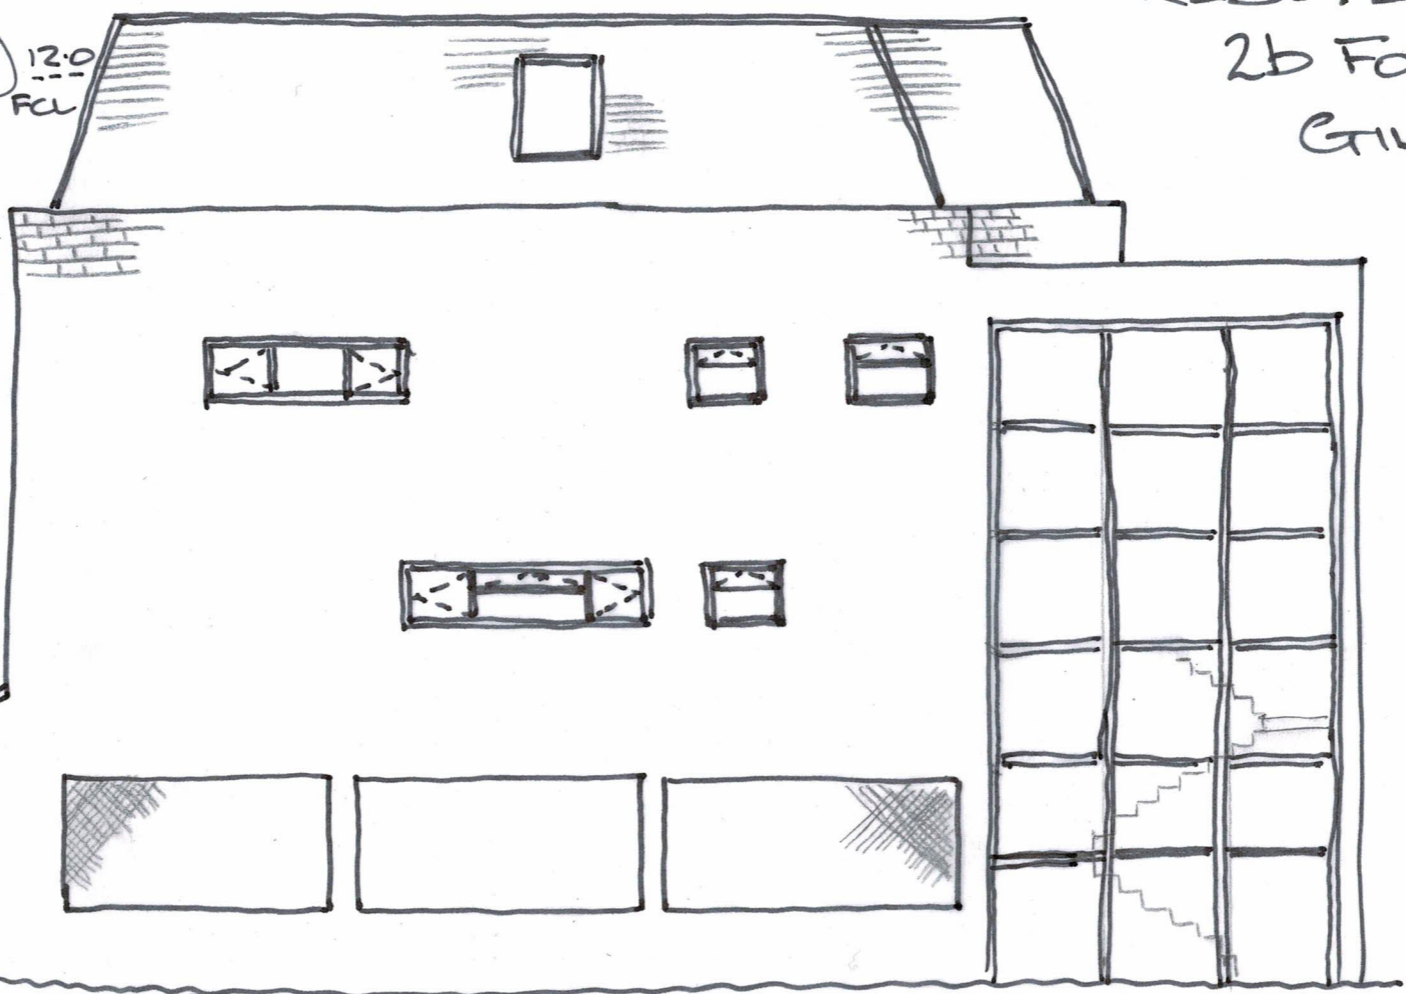

INDICATIVE
ELEVATIONS

DRAWING 3
SCALE 1:100
MARCH 2024

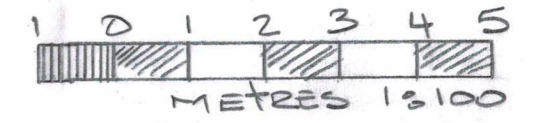

FOX STREET
ELEVATION

PHOENIX
COURT

POWDER
HOUSE

POWDER
HOUSE

REAR
ELEVATION

PHOENIX
COURT

