



1

2

3

LEGEND:

PROPOSED SITE

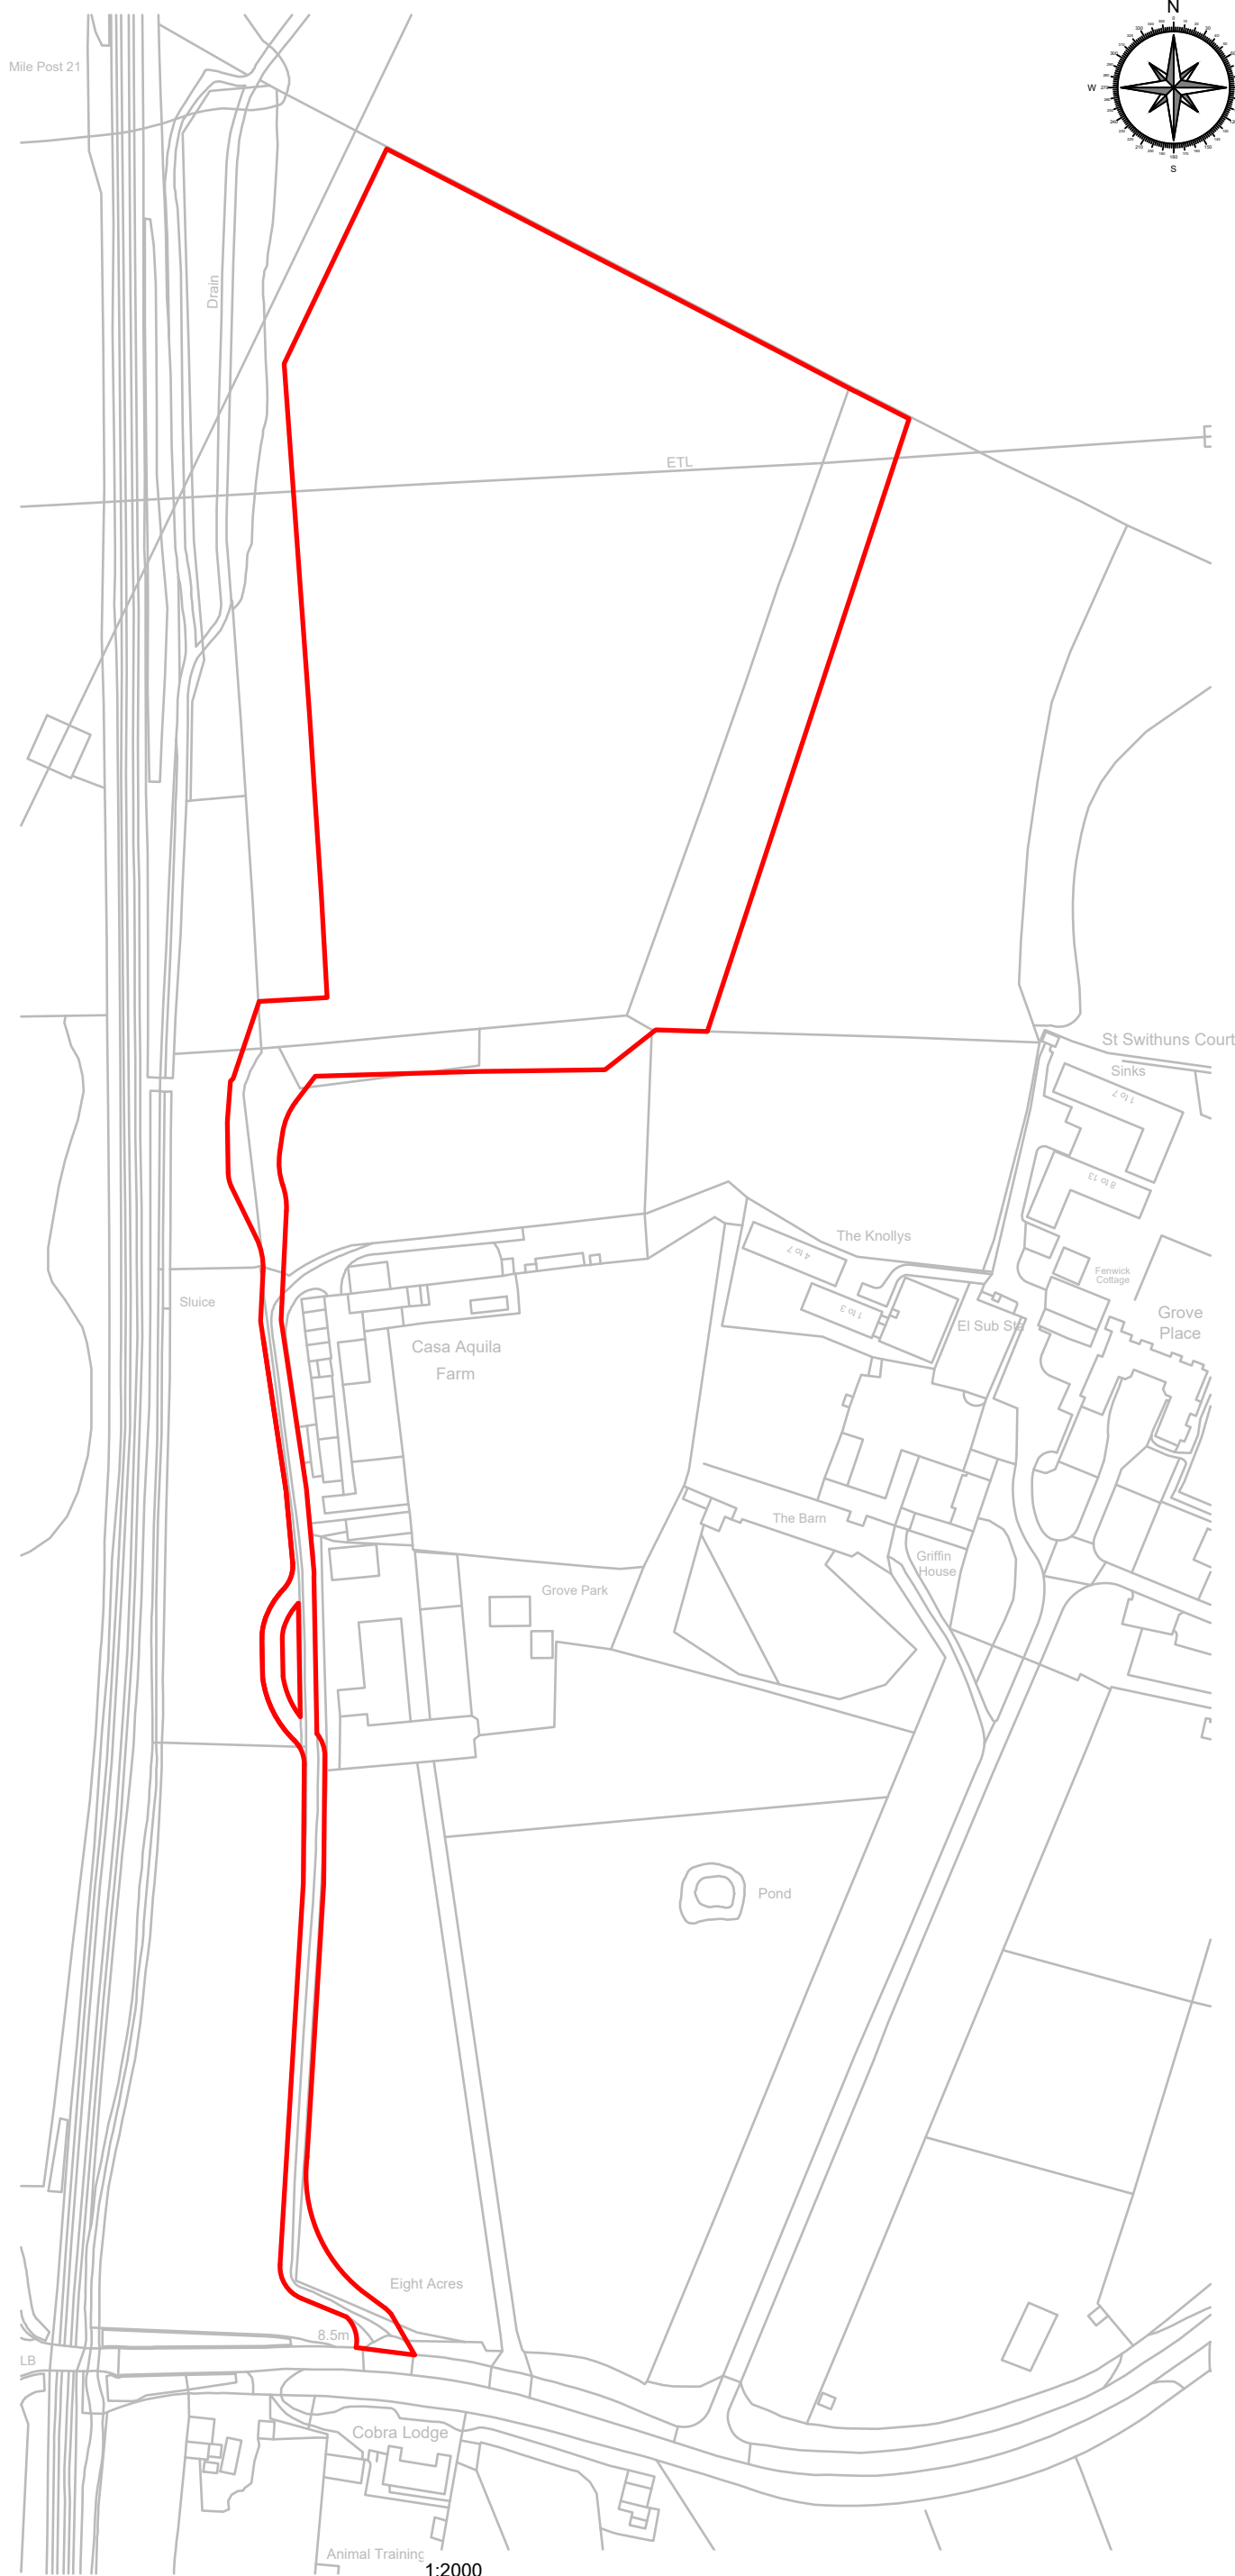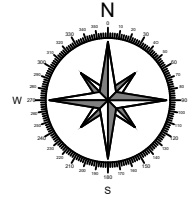

A

B

C

D

1	INITIAL ISSUE	HN	AI	26/03/24
Issue	Description	Drawn	Checked	Date

Project Title
Upton Lane

Drawing Title
Site Location Plan

Scale 1:2000	Original Size A3	Sheet 1 of 1
-----------------	---------------------	-----------------

Drawing Number PL-03	Revision 1
-------------------------	---------------

