

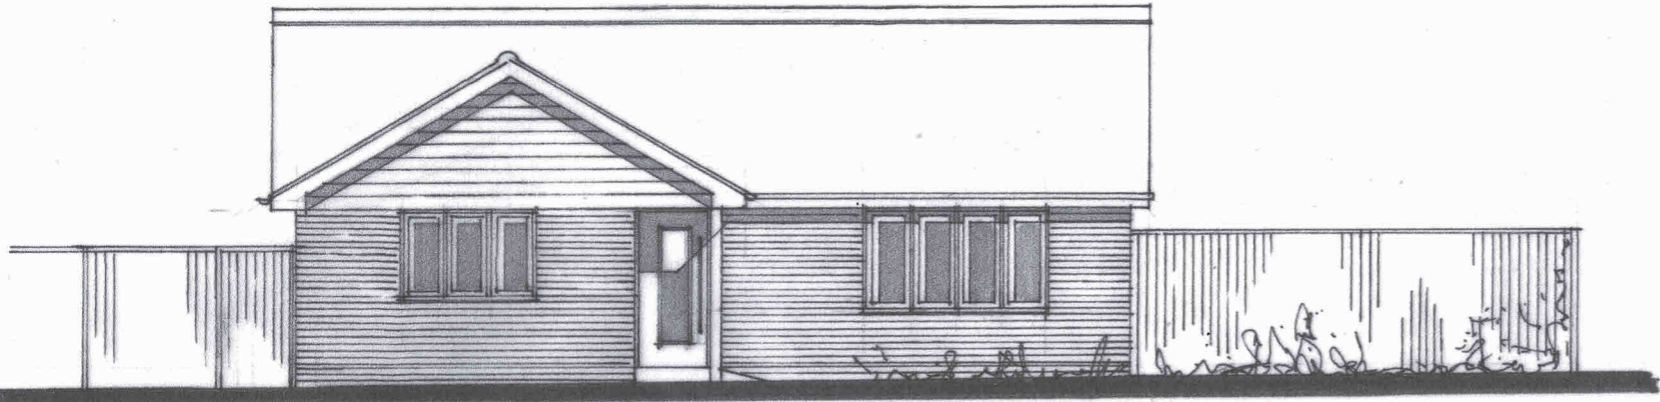



# ELEVATIONS 1:100

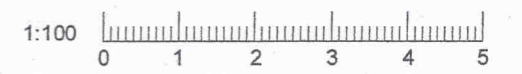


north

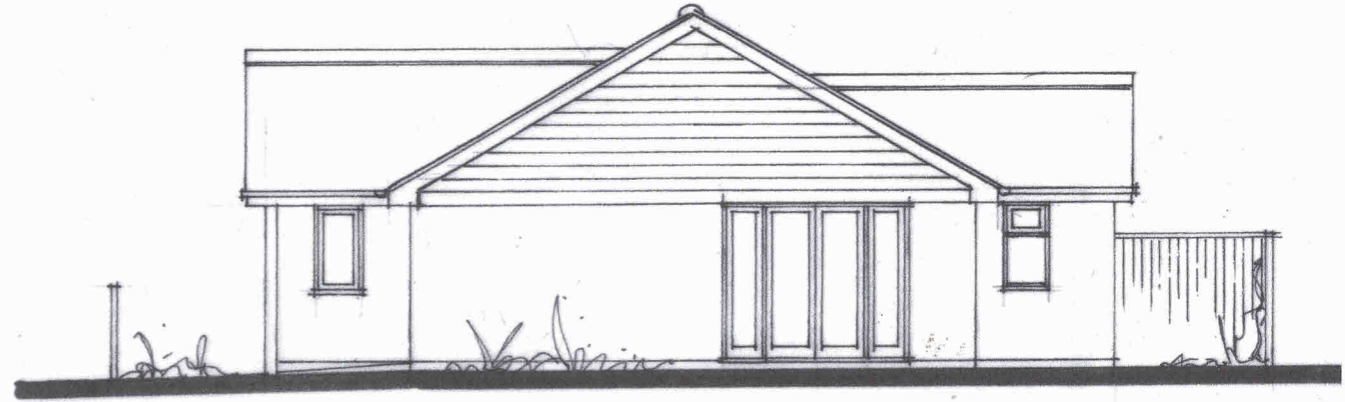

west

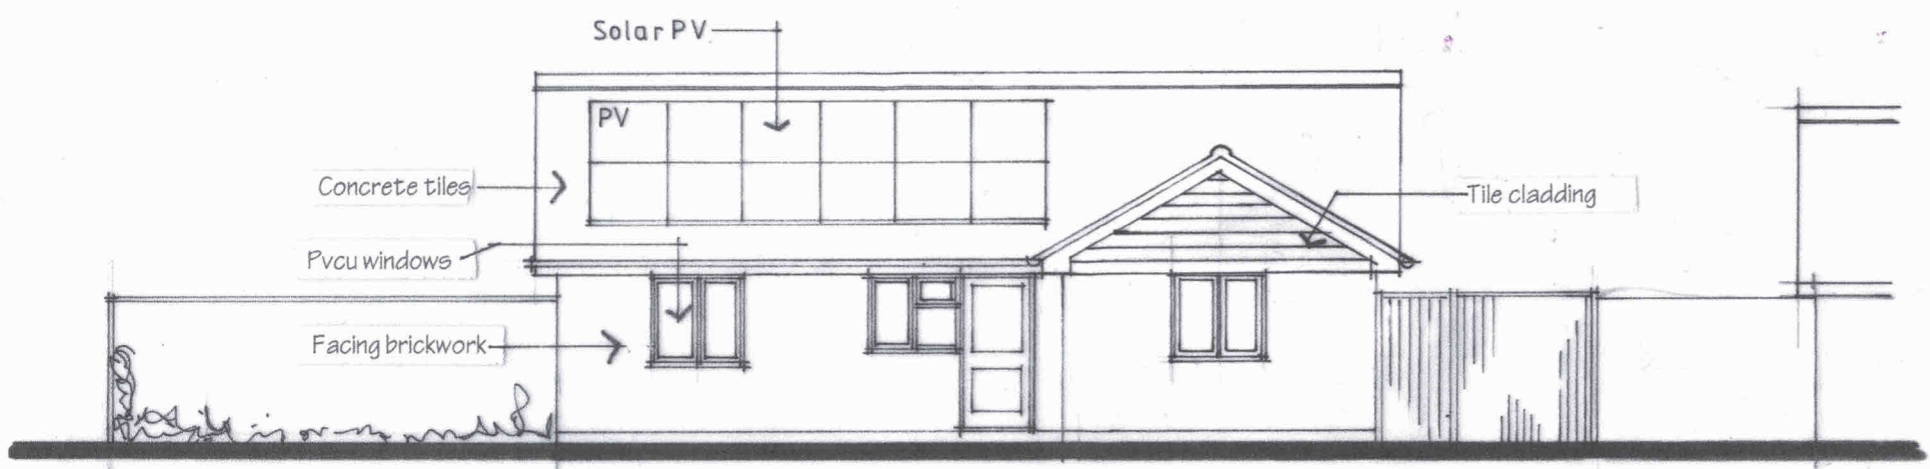

south

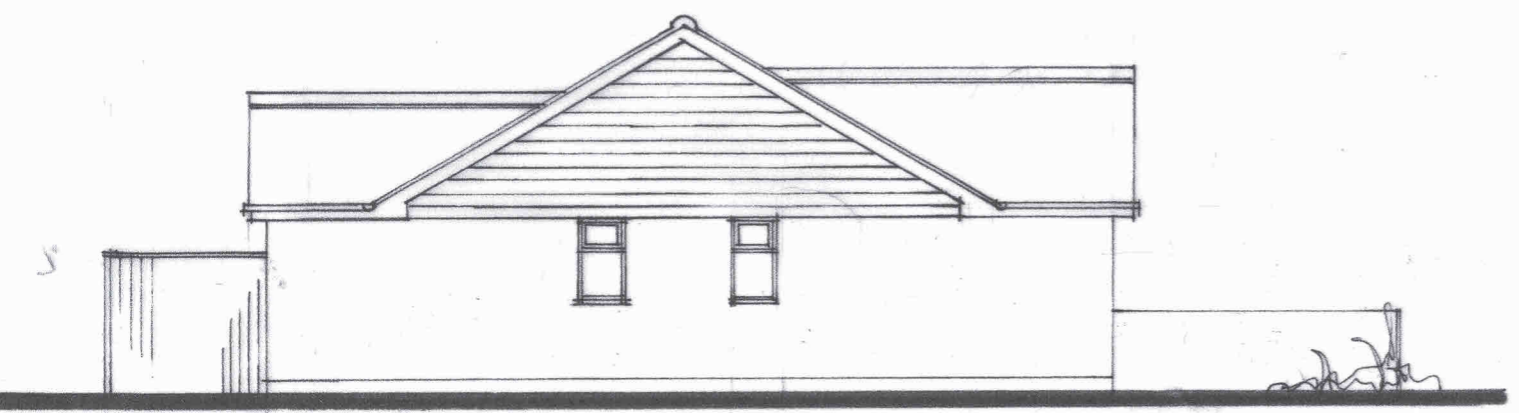

east

Client  
MARY & PETER MARCHMENT

Project  
PROPOSED BUNGALOW  
AT  
133 HARROW WAY  
ANDOVER  
HAMPSHIRE  
SP10 3DY.

Drawing Title  
PROPOSED ELEVATIONS

Scale 1:100 Date March 2024

Paul Appleby  
Architectural Consultant

28 Picton Road  
Andover  
Hampshire  
SP10 2HQ.

Tel 01264 334055  
07961 070417

Drawing Number

2306/02