



Internal Floor Area = 330.8m²

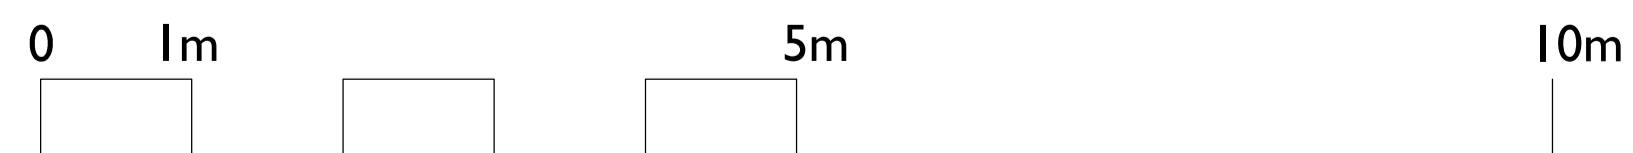

SCALE: 1:50 at A1
SCALE: 1:100 at A3

| | | | | |
|--------------------------------|-----|-----|----------|------------------|
| Rev. | DR. | CH. | Date | Notes |
| A | JW | NL | 20.03.24 | Floor Area Added |
| - | JW | NL | 01.02.24 | First Issue |
| PROJECT: FRANCE LANE FARM BARN | | | | |
| DRAWING: PROPOSED PLAN | | | | |
| DRAWING No. 4271_062 A. | | | | |
| SCALE: 1:50 @ A1 | | | | DATE: JAN 2024 |
| 1:100 @ A3 | | | | |

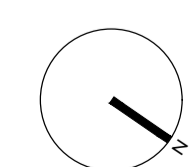

**llewellyn
harker
lowe**