



SCALE: 1:50
DATE: FEB 2024
CONT NO: CH 21504

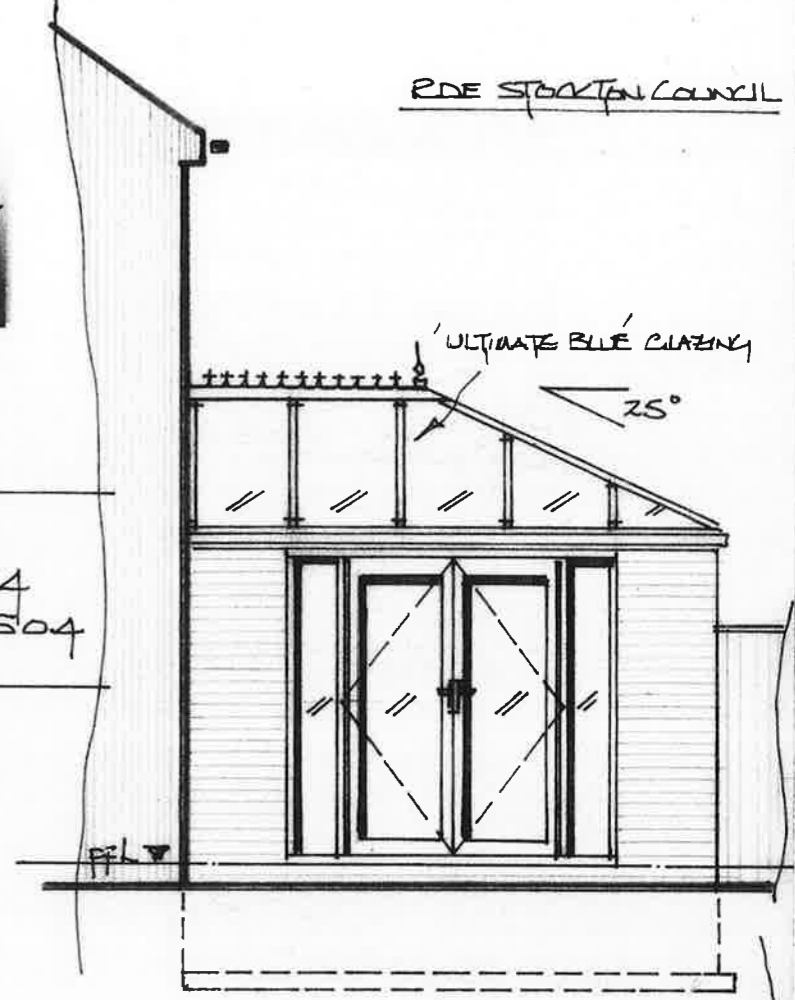


LEFT SIDE ELEVATION

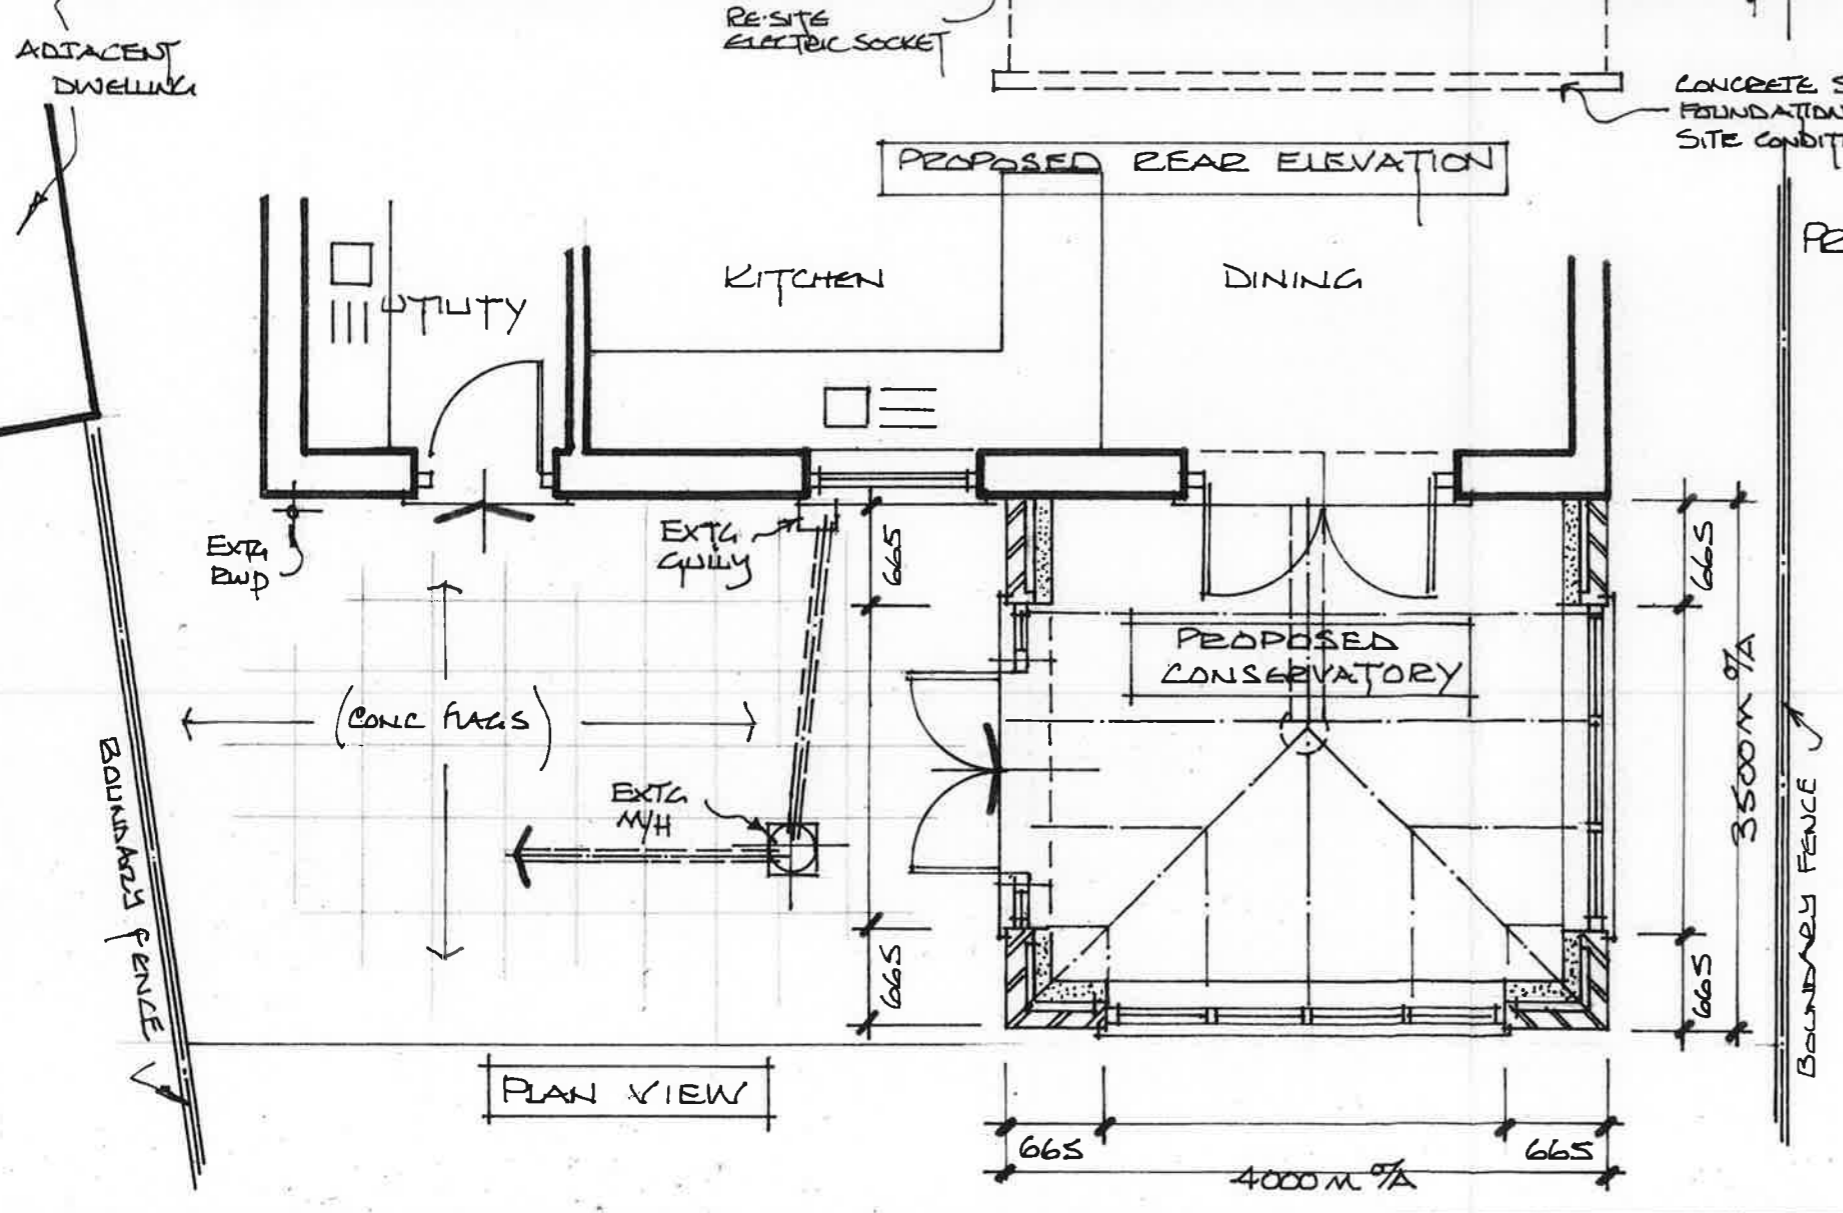

PLAN VIEW

PROPOSED REAR CONSERVATORY

MRS FUNT
36 CARRANBURGH ROAD
INGLESBY BARWICK
STOCKTON-ON-TRES
TS17 5FF

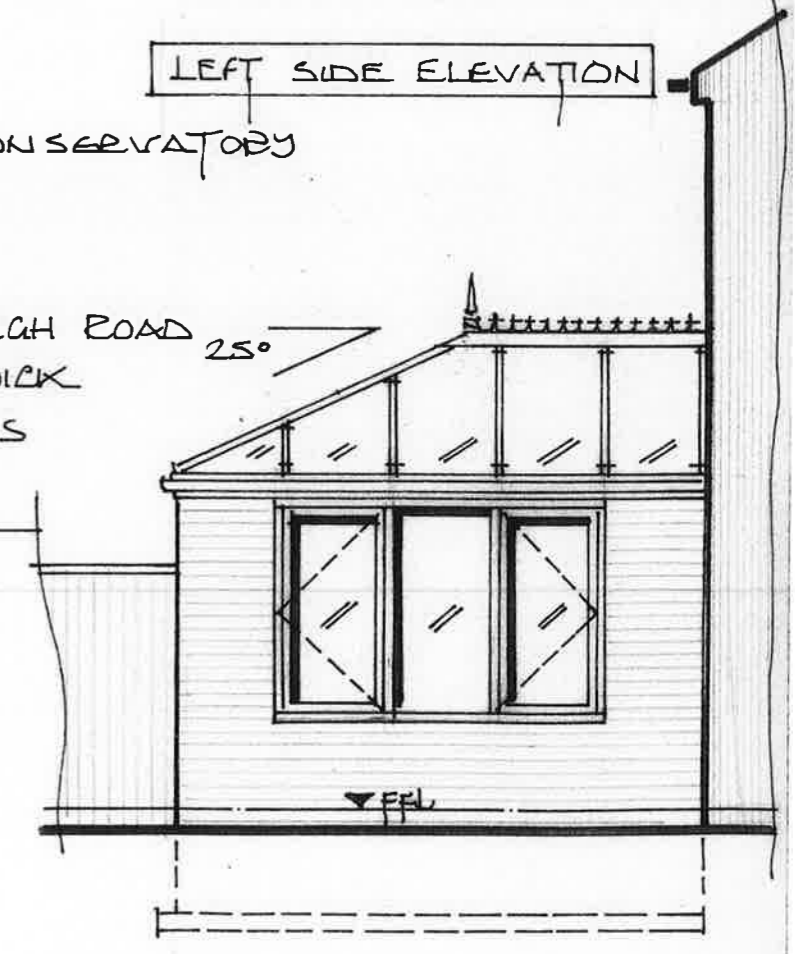

RIGHT SIDE ELEVATION