
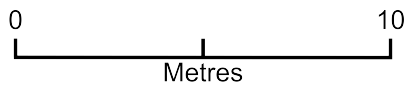


16 balder rd property and heat pump

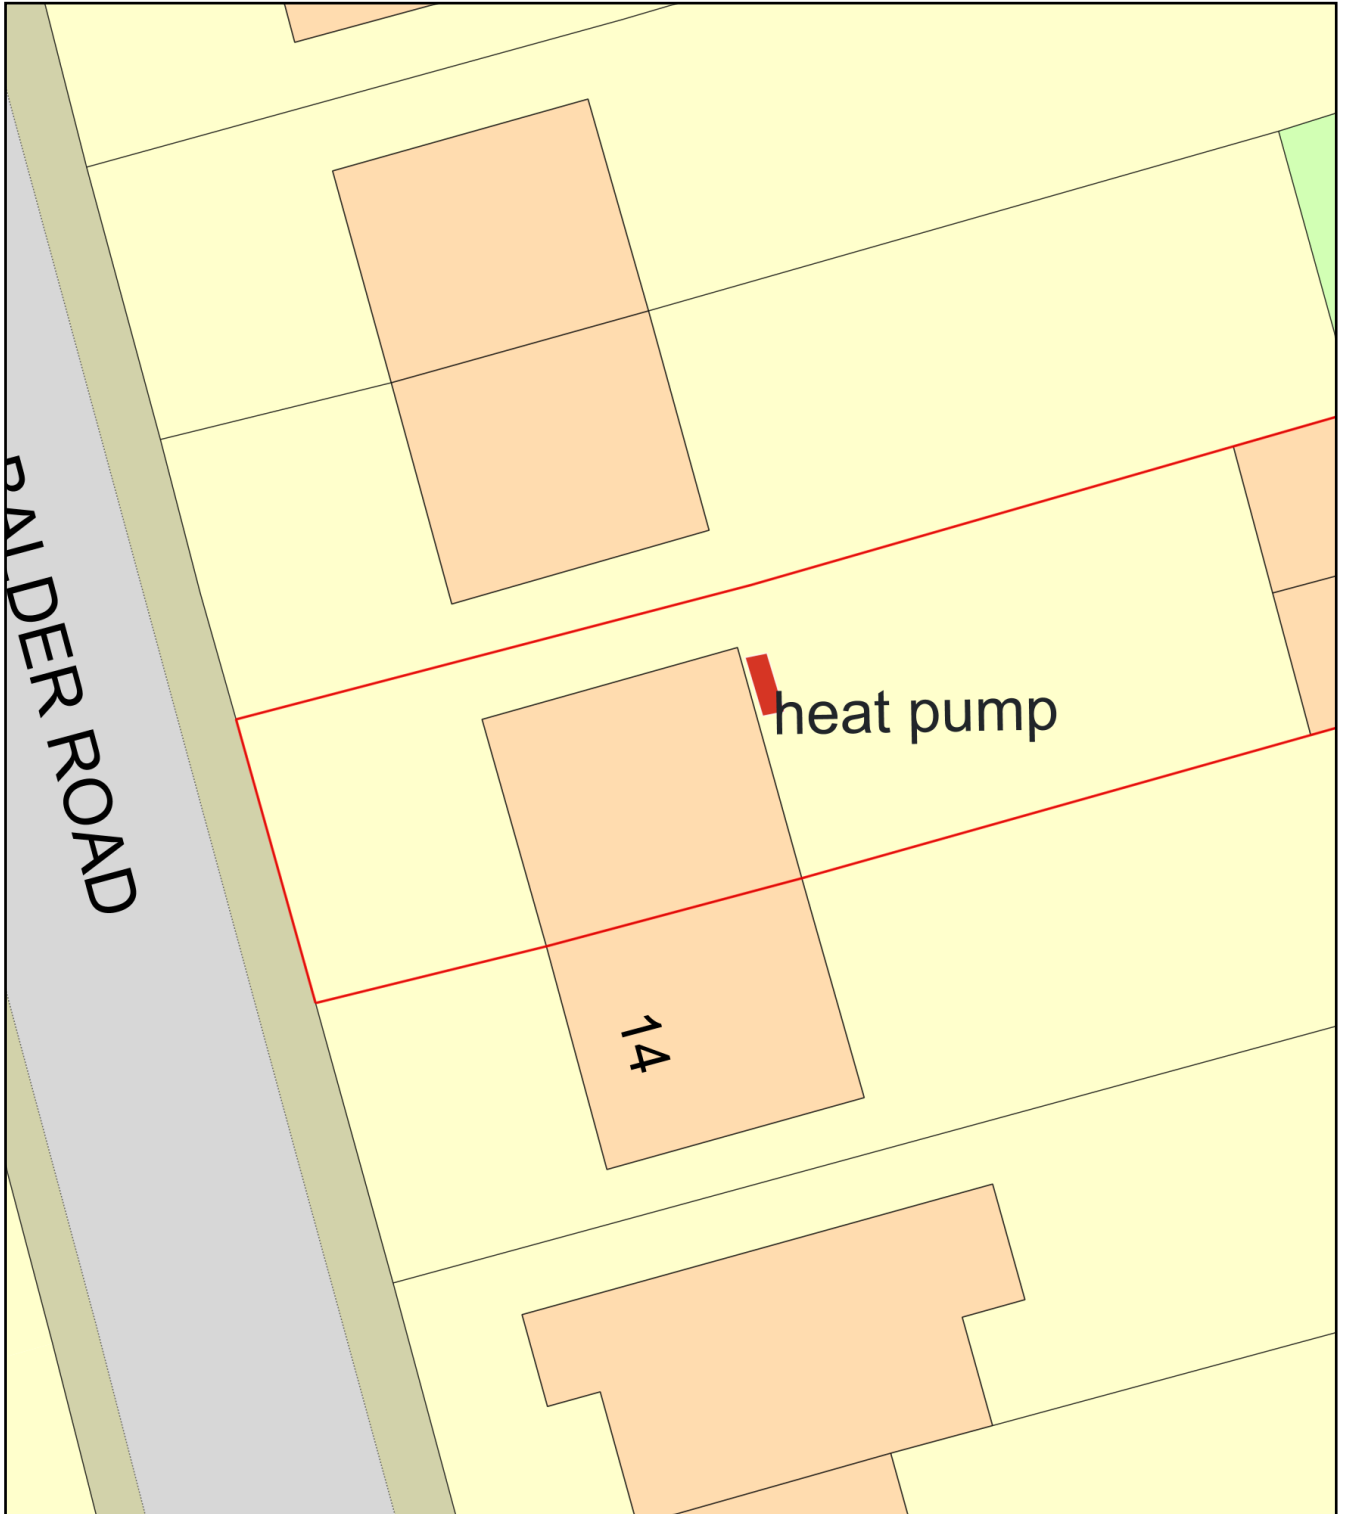

Plan Produced for: stockton planing

Date Produced: 08 Feb 2024

Plan Reference Number: TQRQM24039150205341

Scale: 1:200 @ A4