



First Floor Plan.

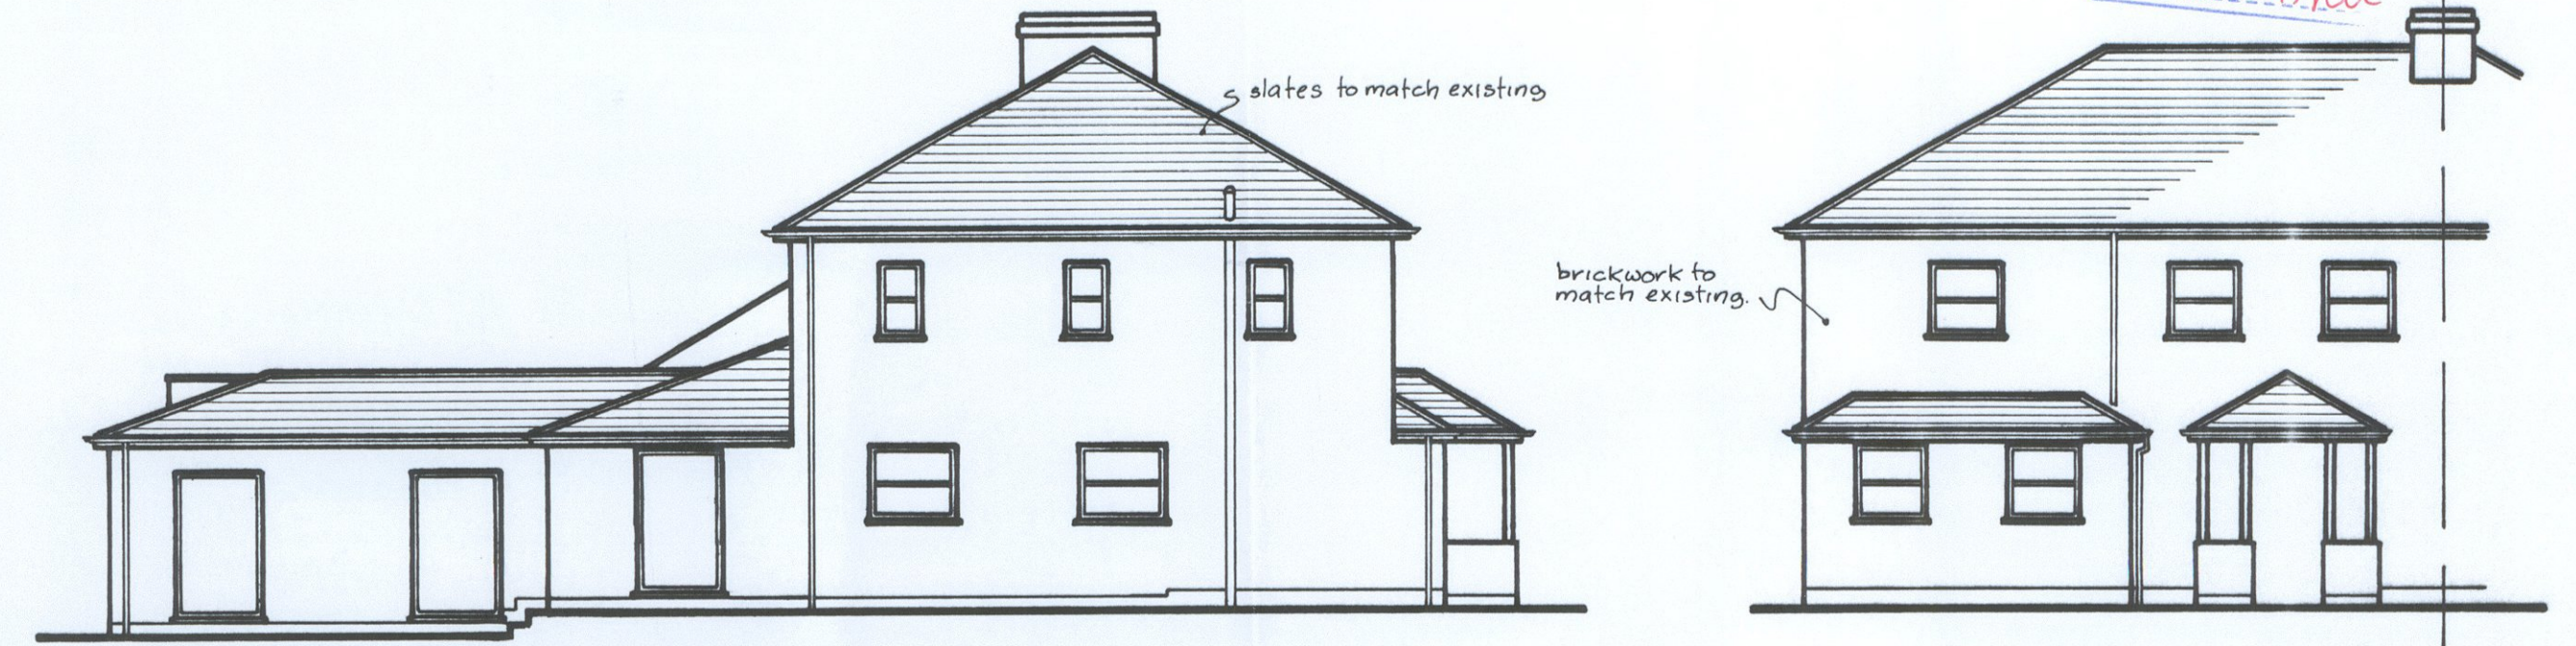


Side Elevation.

Front Elevation.

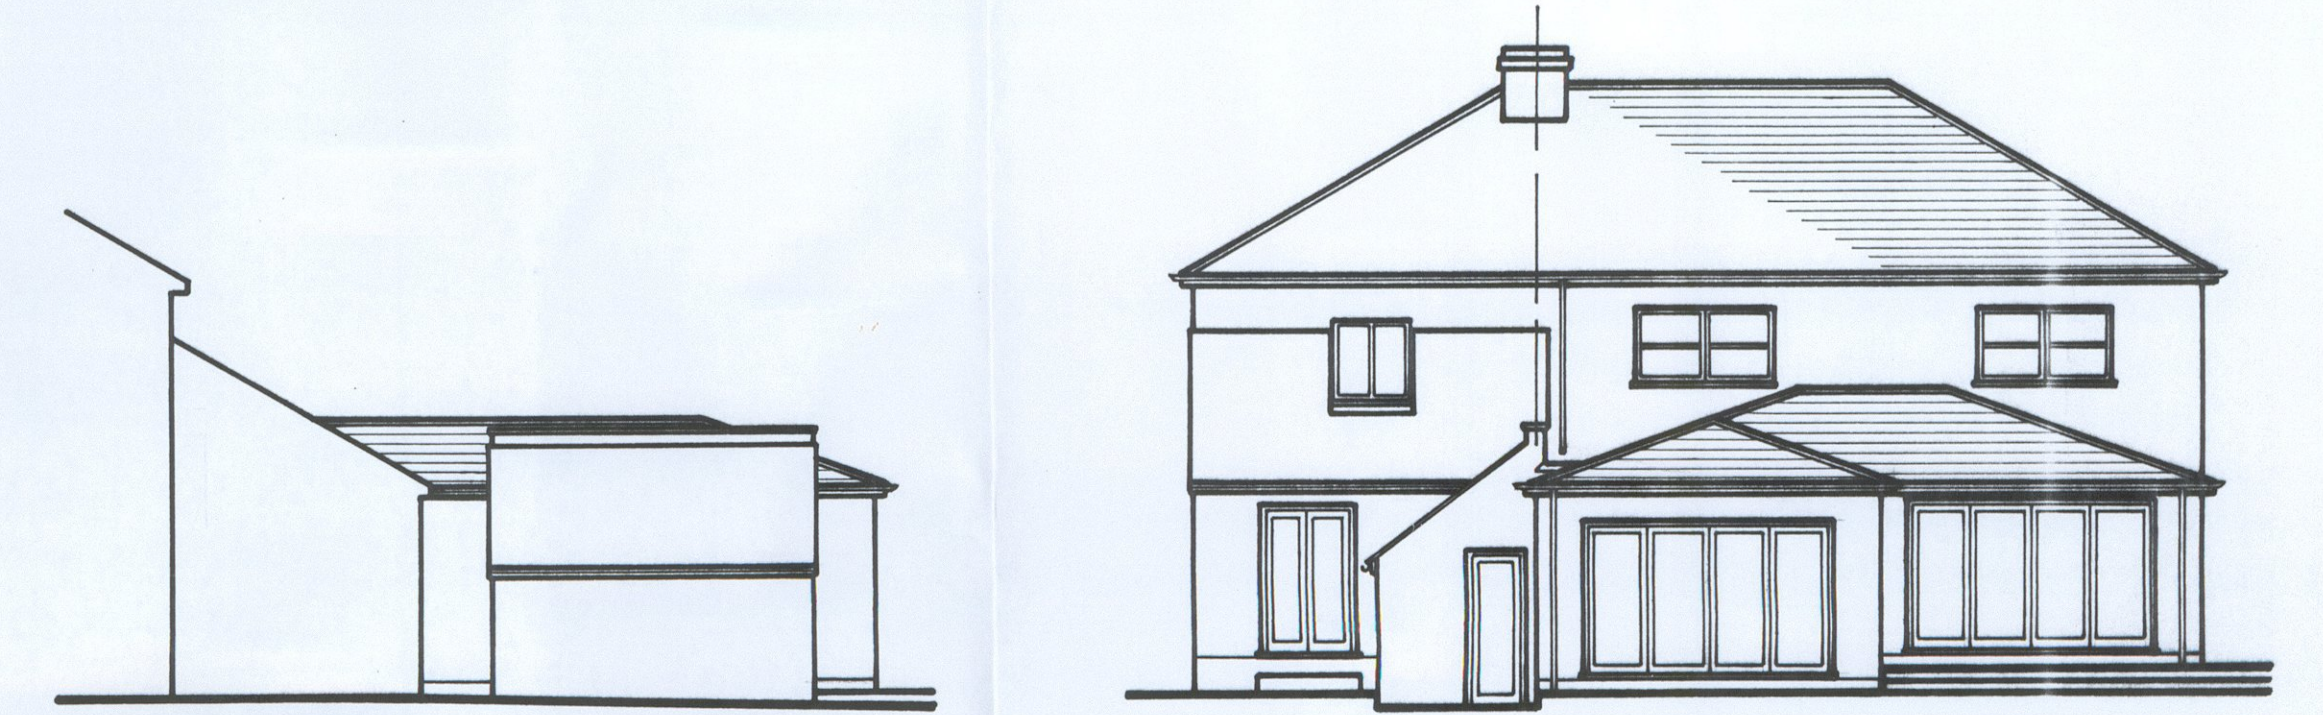


**Side Elevation.
view from No. 4.**

Rear Elevation.

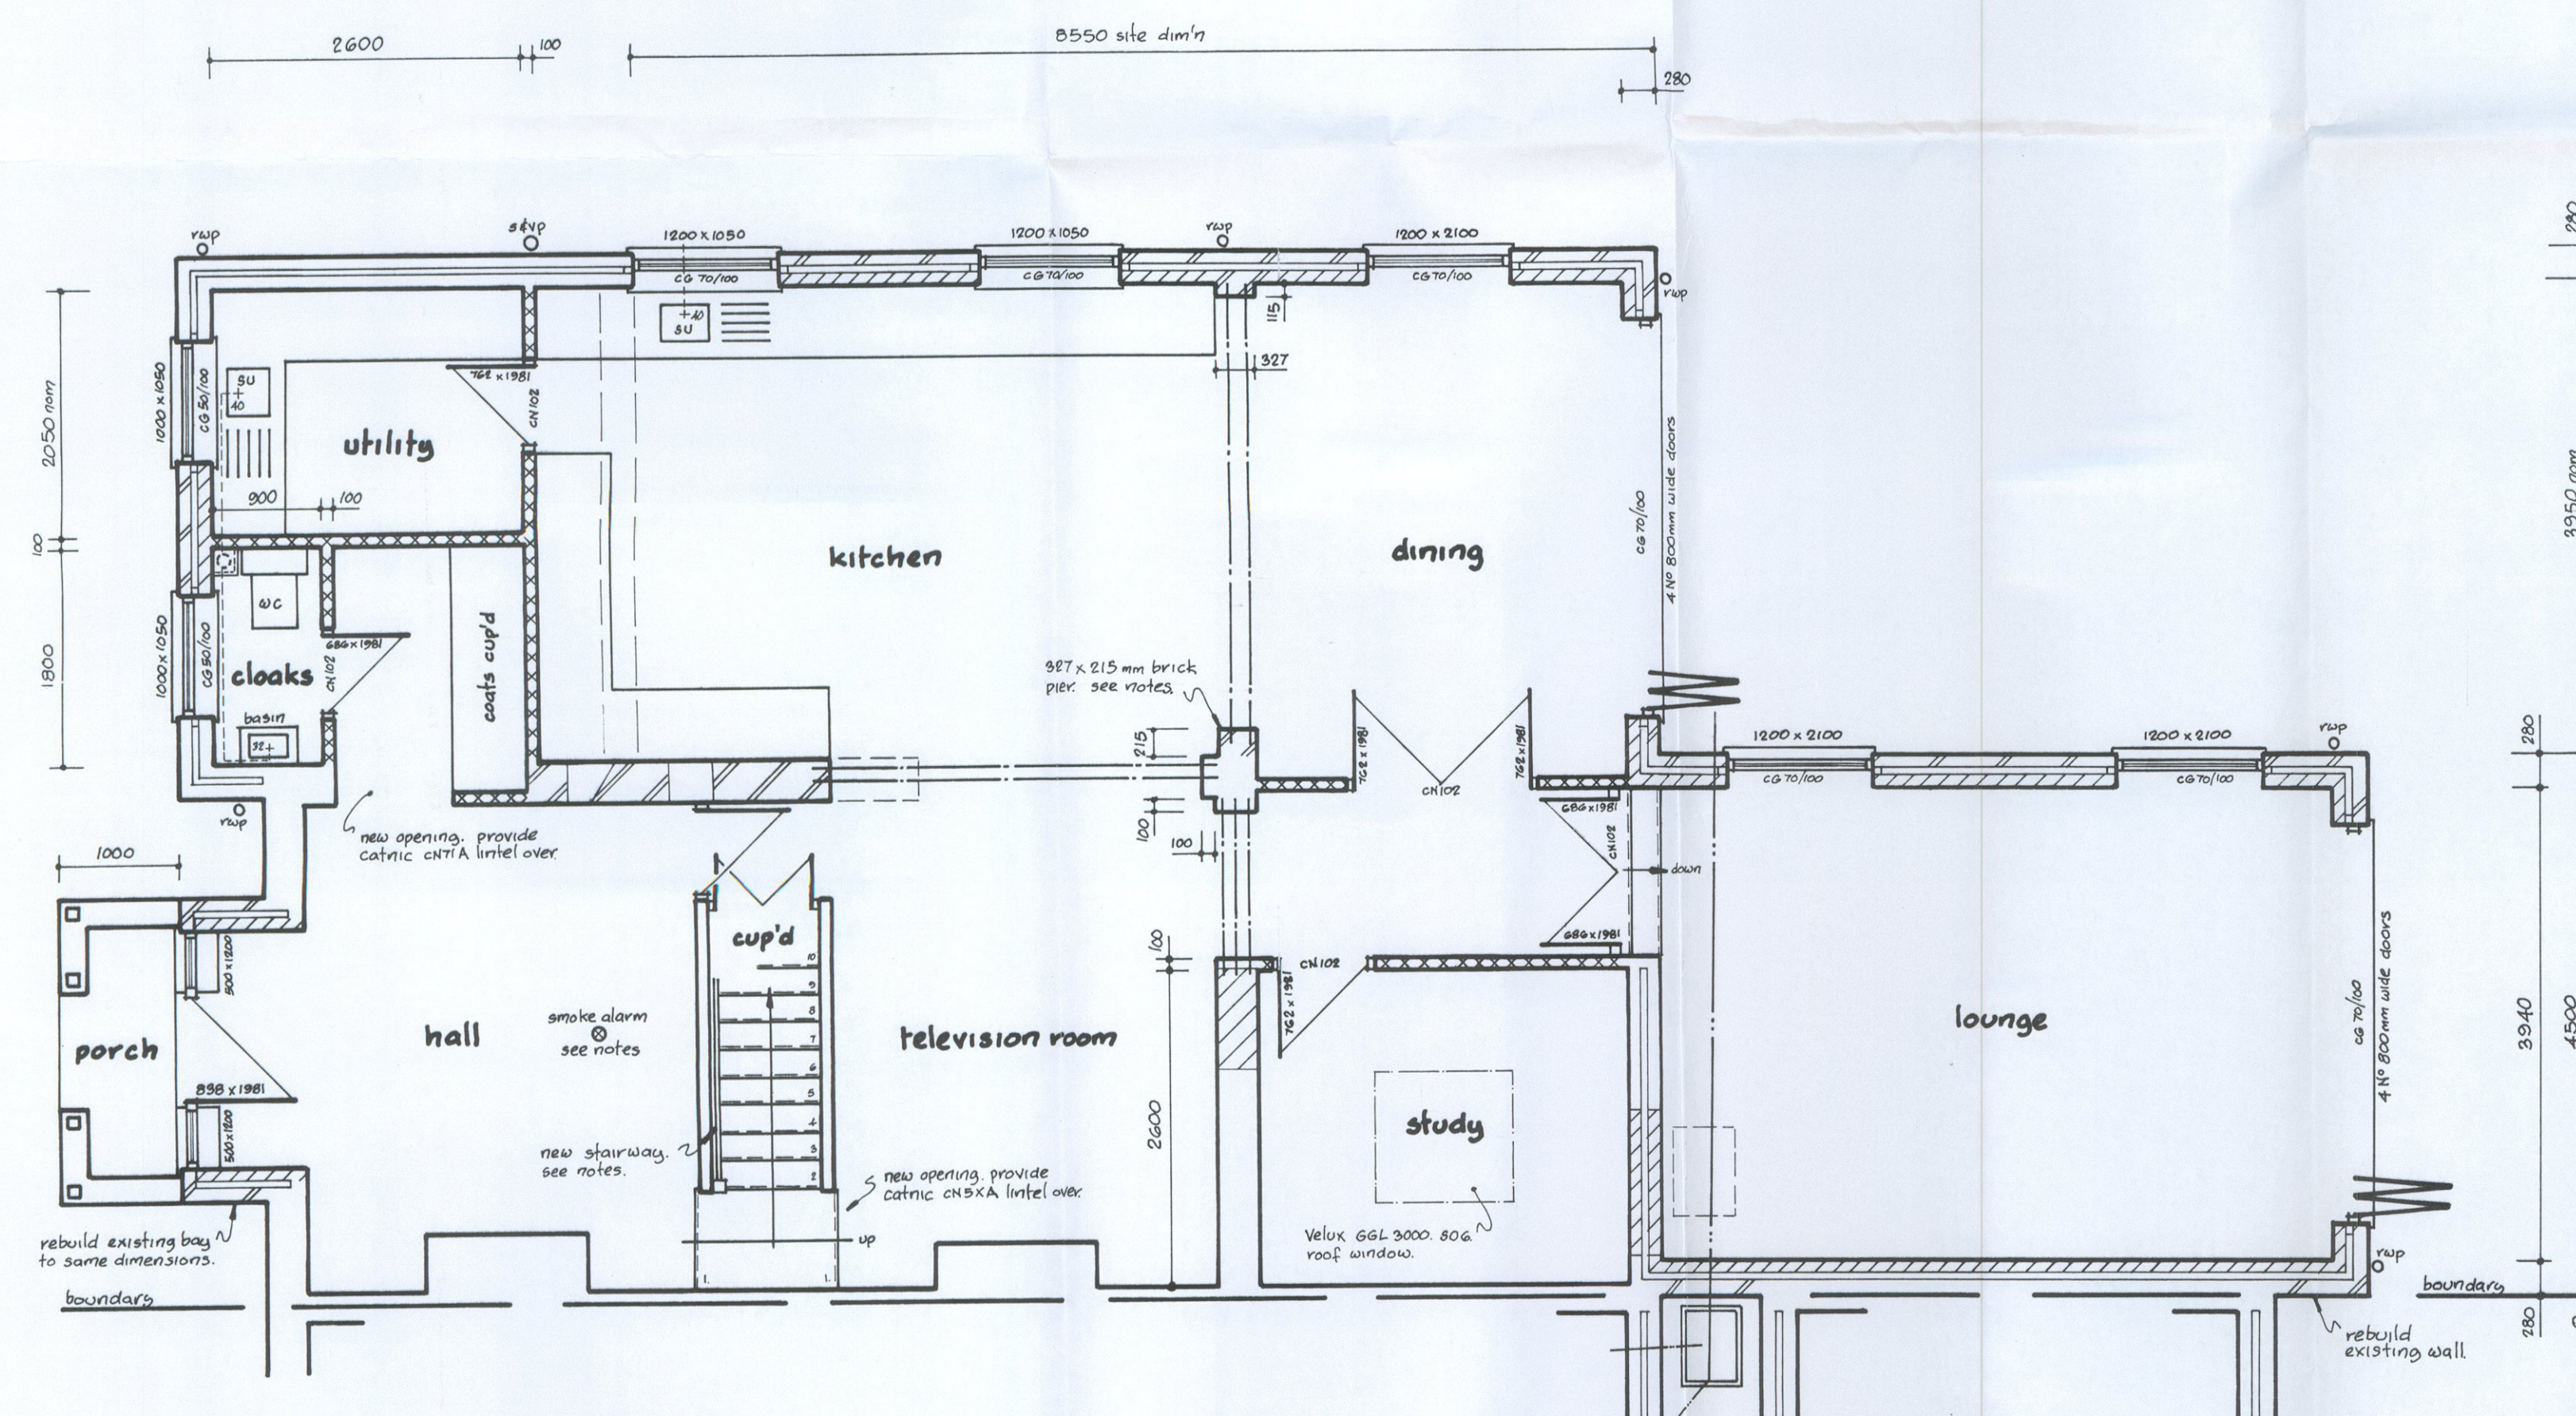

Ground Floor Plan.

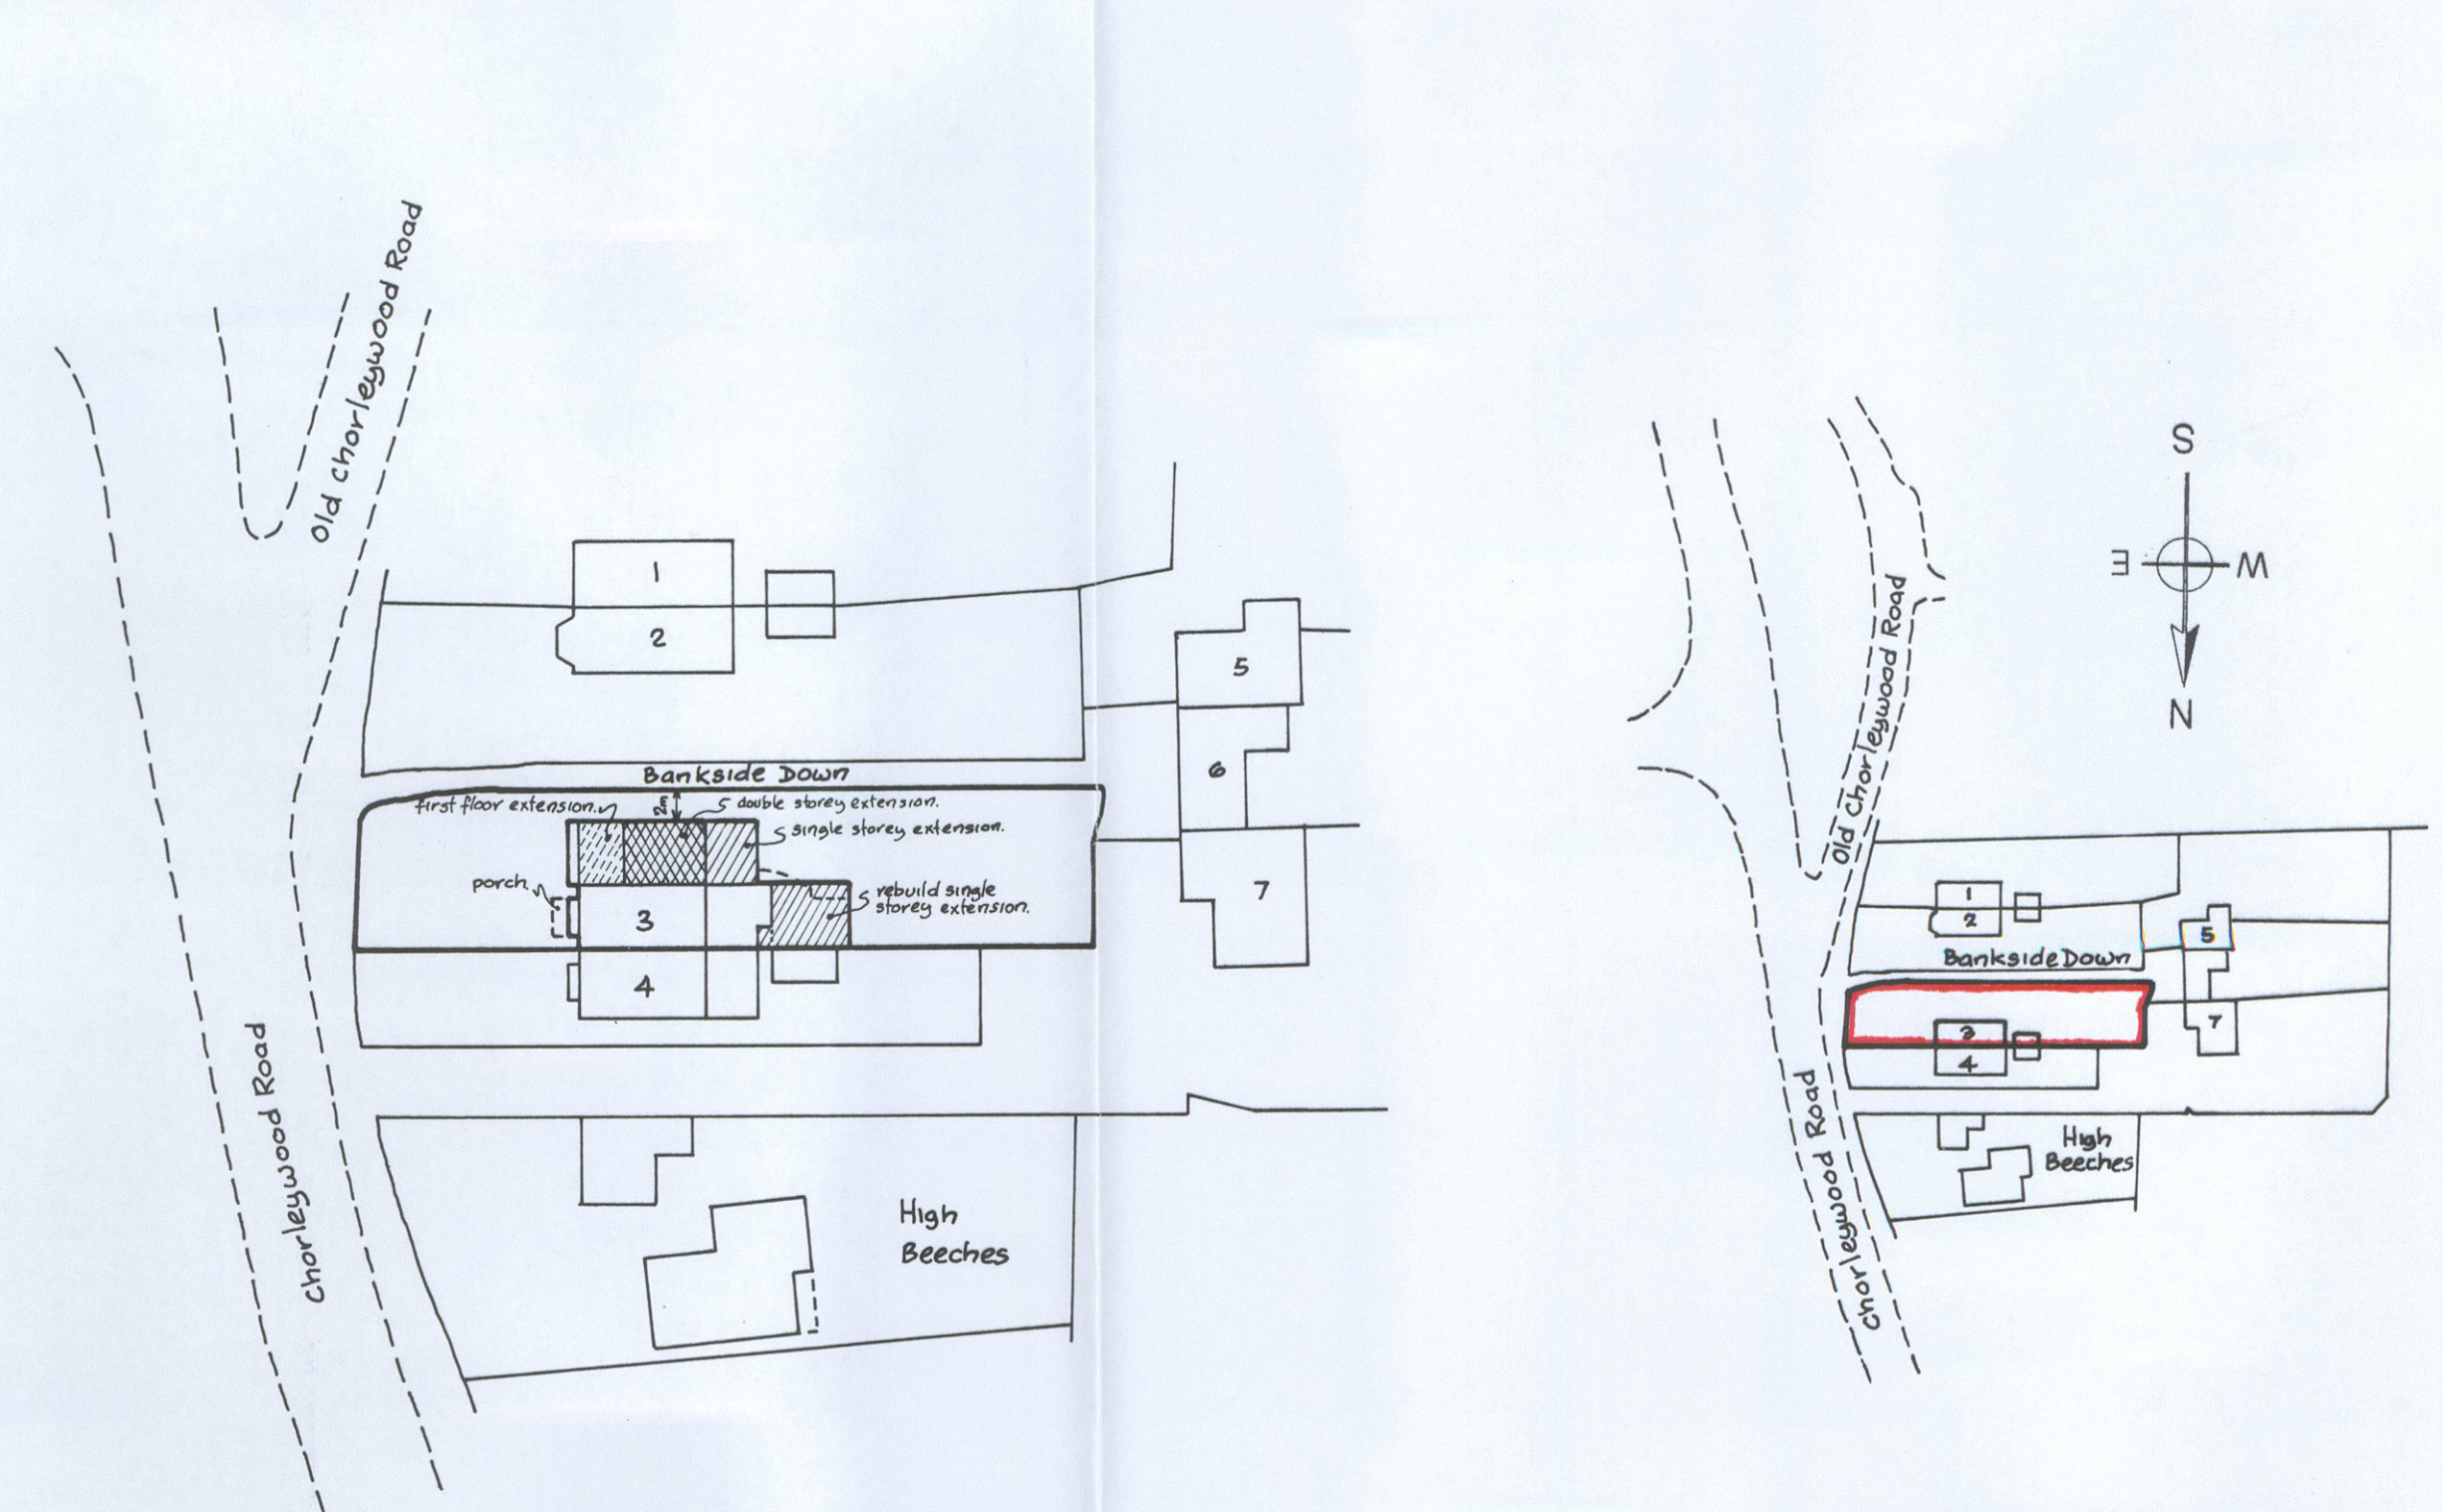

Block Plan. 1:500.

Location Plan. 1:1250.

M. H. Seabrook Design Services.
4, Bradbery,
Maple Cross,
Rickmansworth,
Herts.
01923 774933

Proposed extension for Miss S. Bunn at 3, Bankside Down, Old Chorleywood Road, Rickmansworth, Herts. WD3 4EJ

Drawn	MHS
Date	June 2010
Scale	1:50 & 1:100
Drwg No	100605
Rev	