



SECTION A A

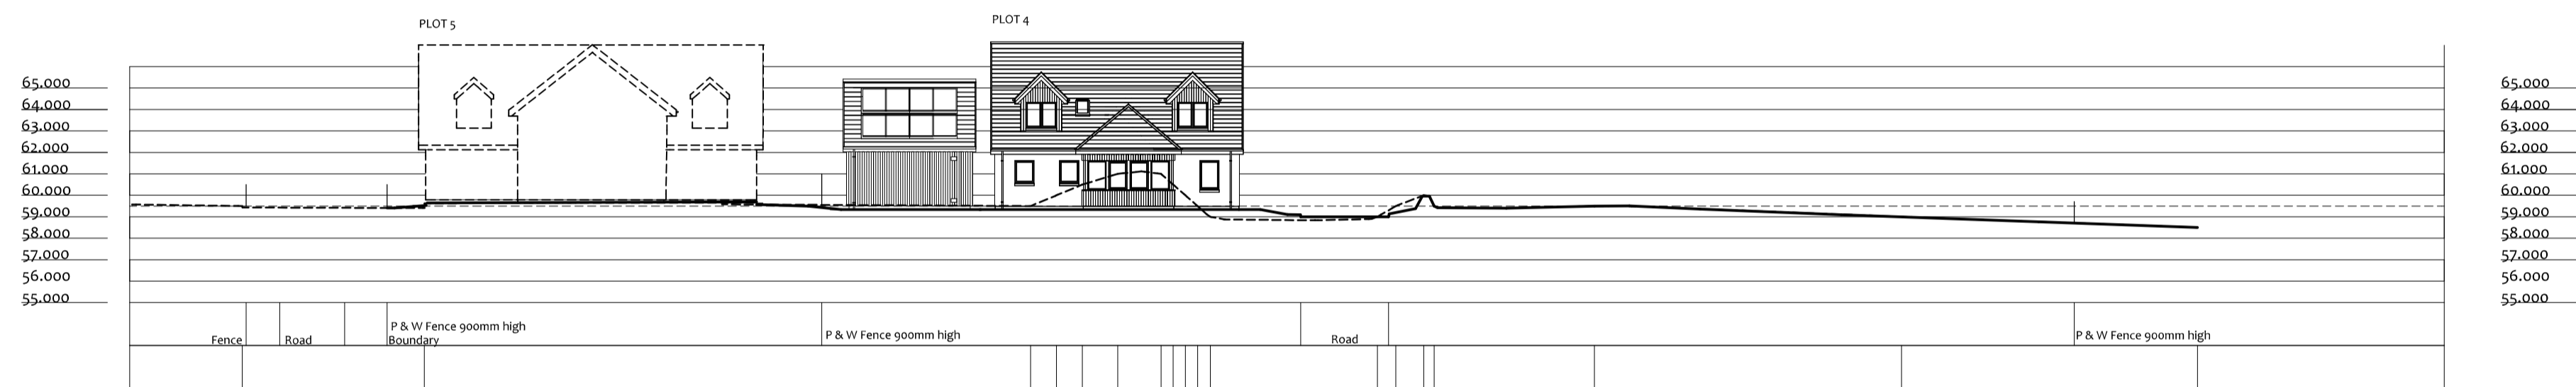

SECTION B B

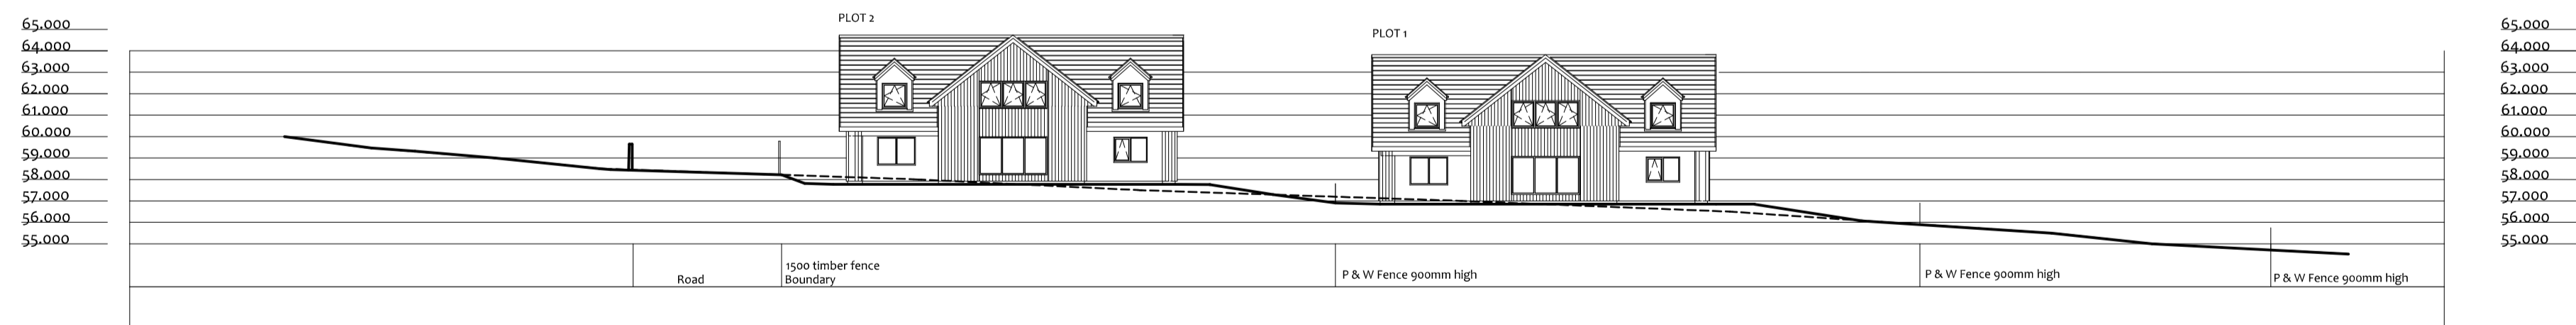

SECTION C C

All plots are shown for continuity. There are 2 separate application, Plots 1,2 & 3 in one application, Plots 4 & 5 in second application

PROPOSED DWELLINGS
NEWSEAT OF SCHIVAS, YTHANBANK

SITE SECTIONS
Drg No 2303(SITE)03 1:250 @ A1
15.03.2024

Stephen G Brown Architect Ltd
22 Millwood Road, Ellon, AB41 9FA
01358 720250 M 07483887685
stevebrown.architect@btopenworld.com