




*All finishes to match existing house

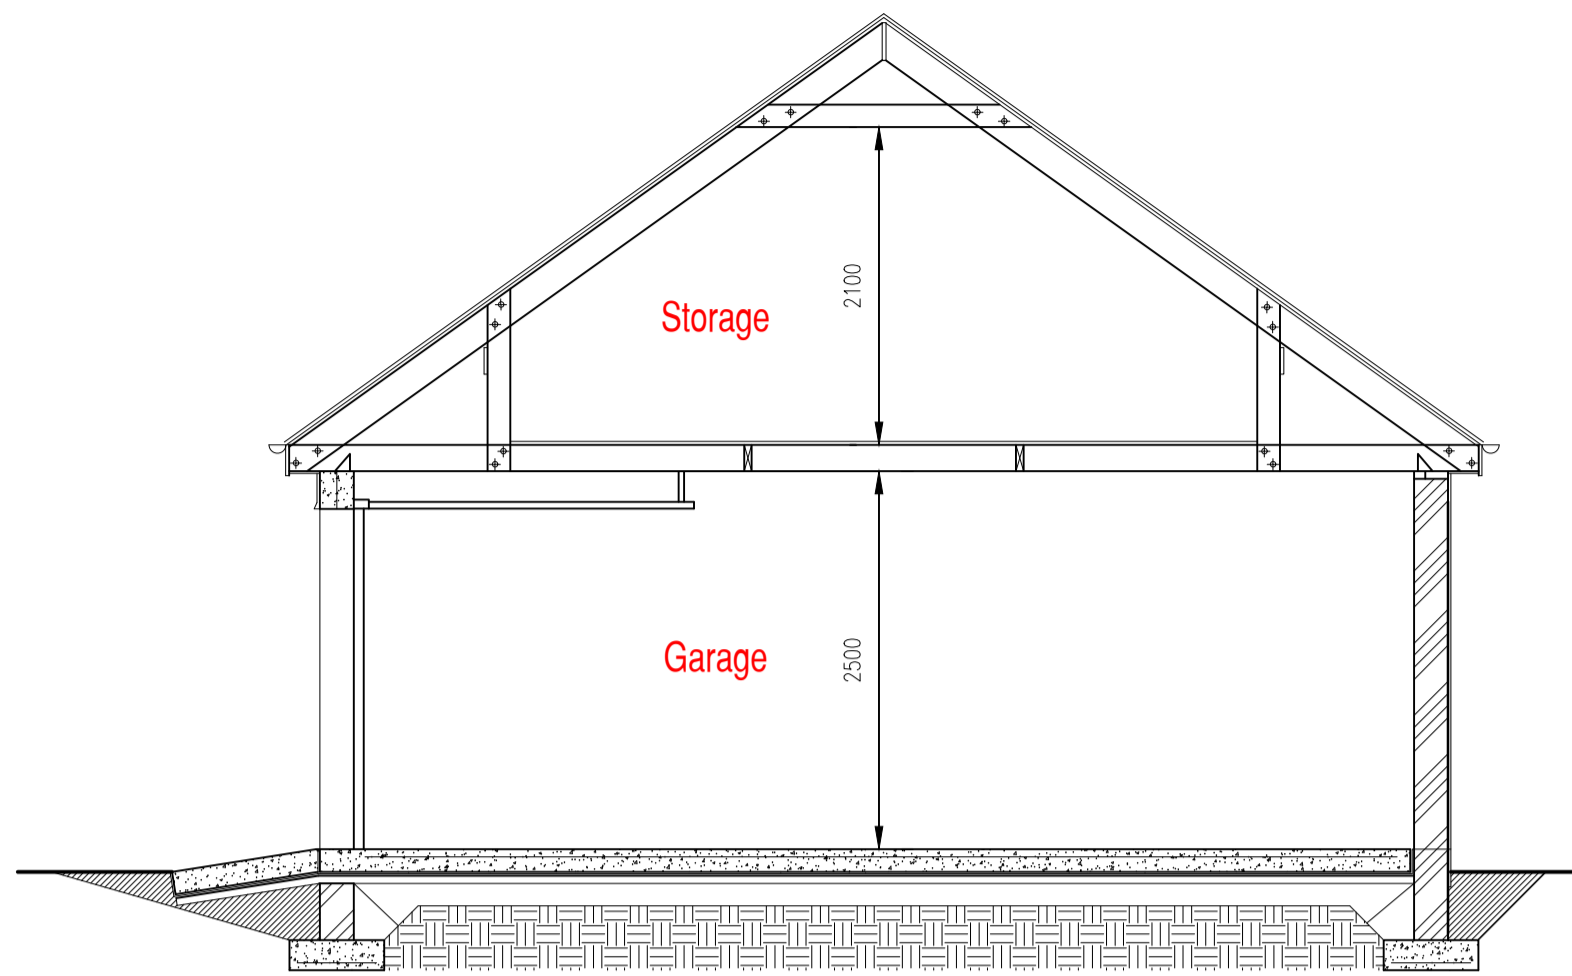


Section - 1:50

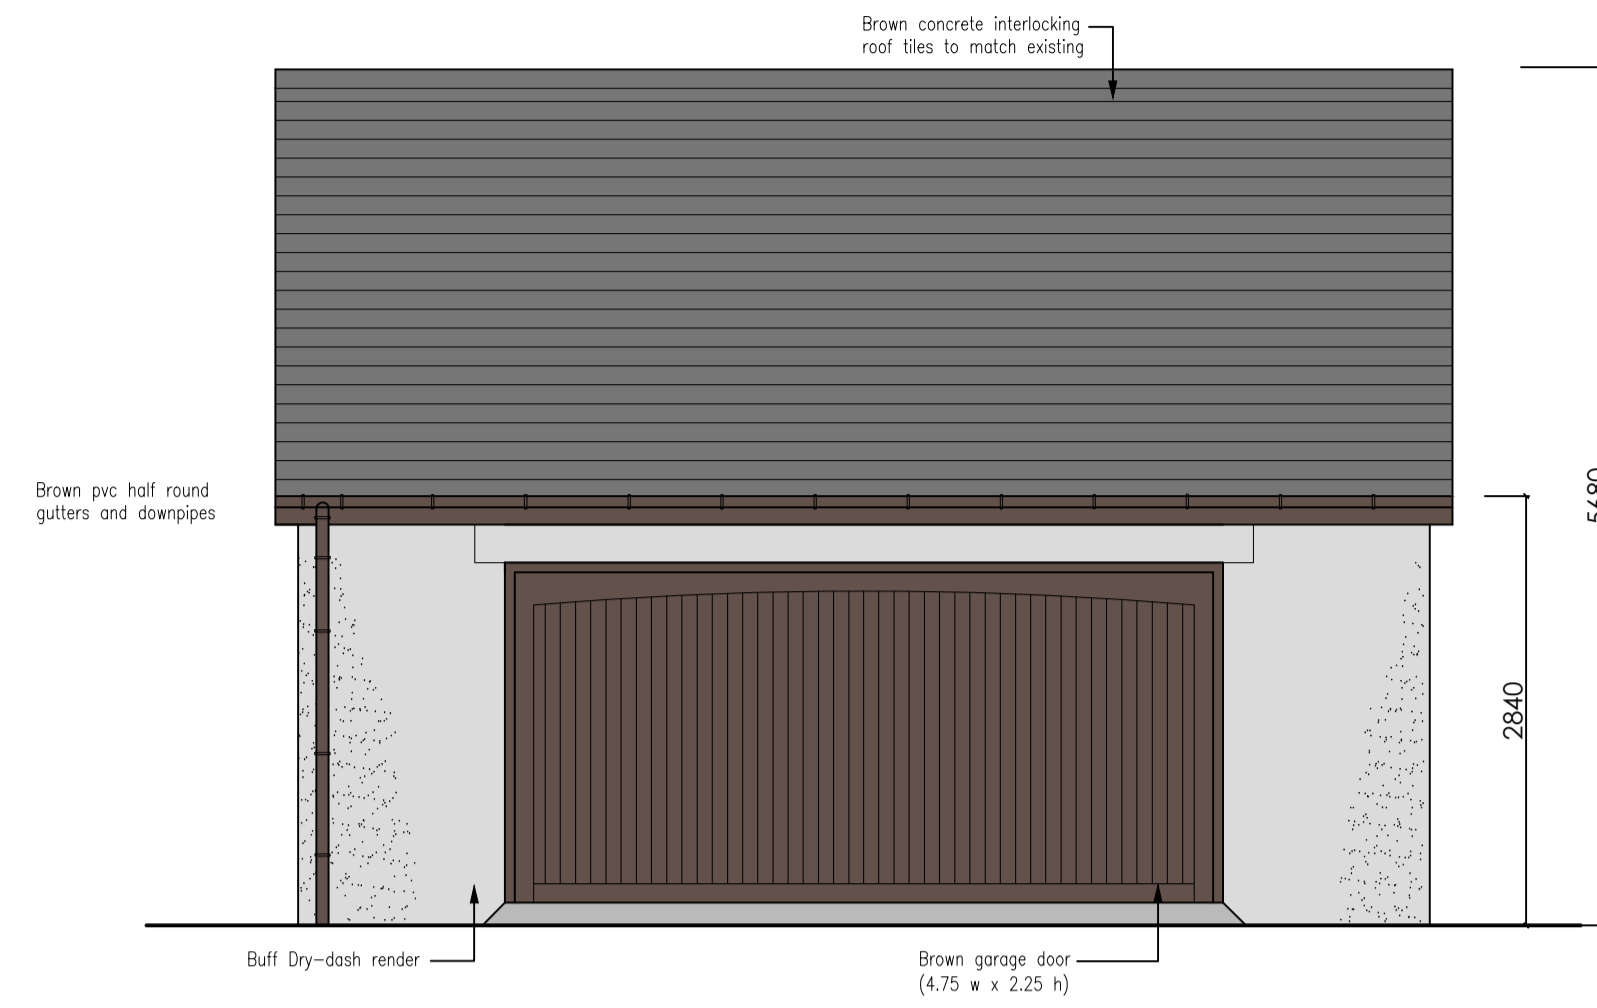


North East Elevation - 1:50

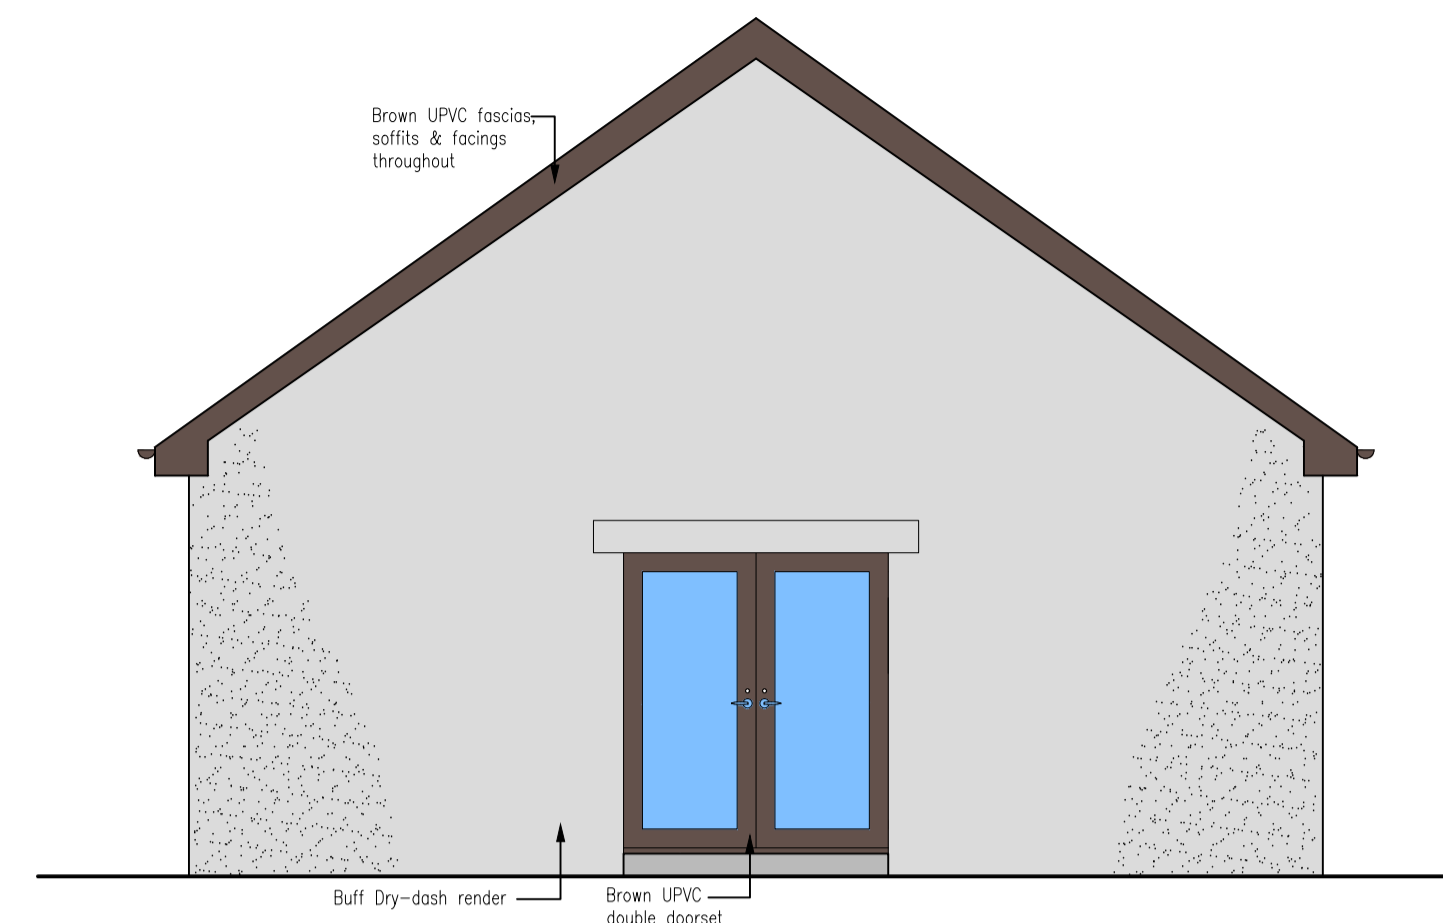


North West - 1:50

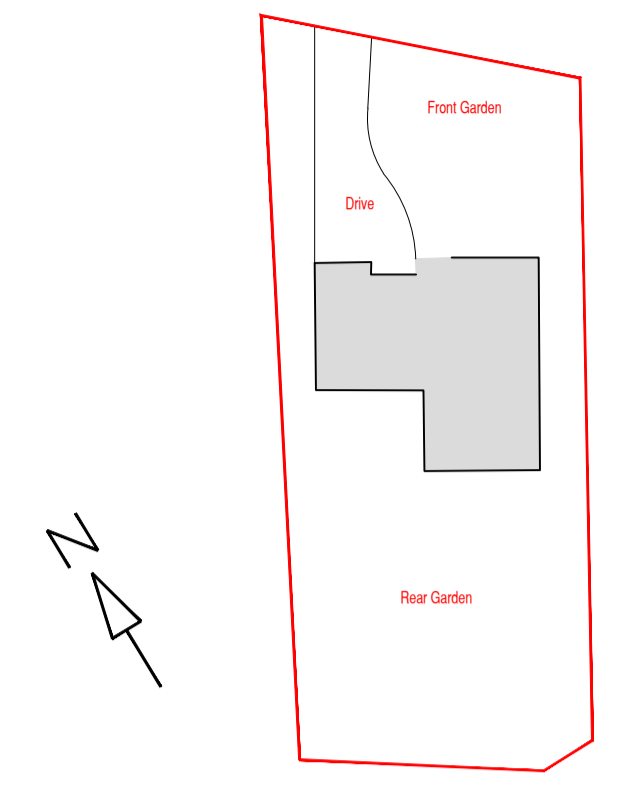


Existing Site Plan - 1:500

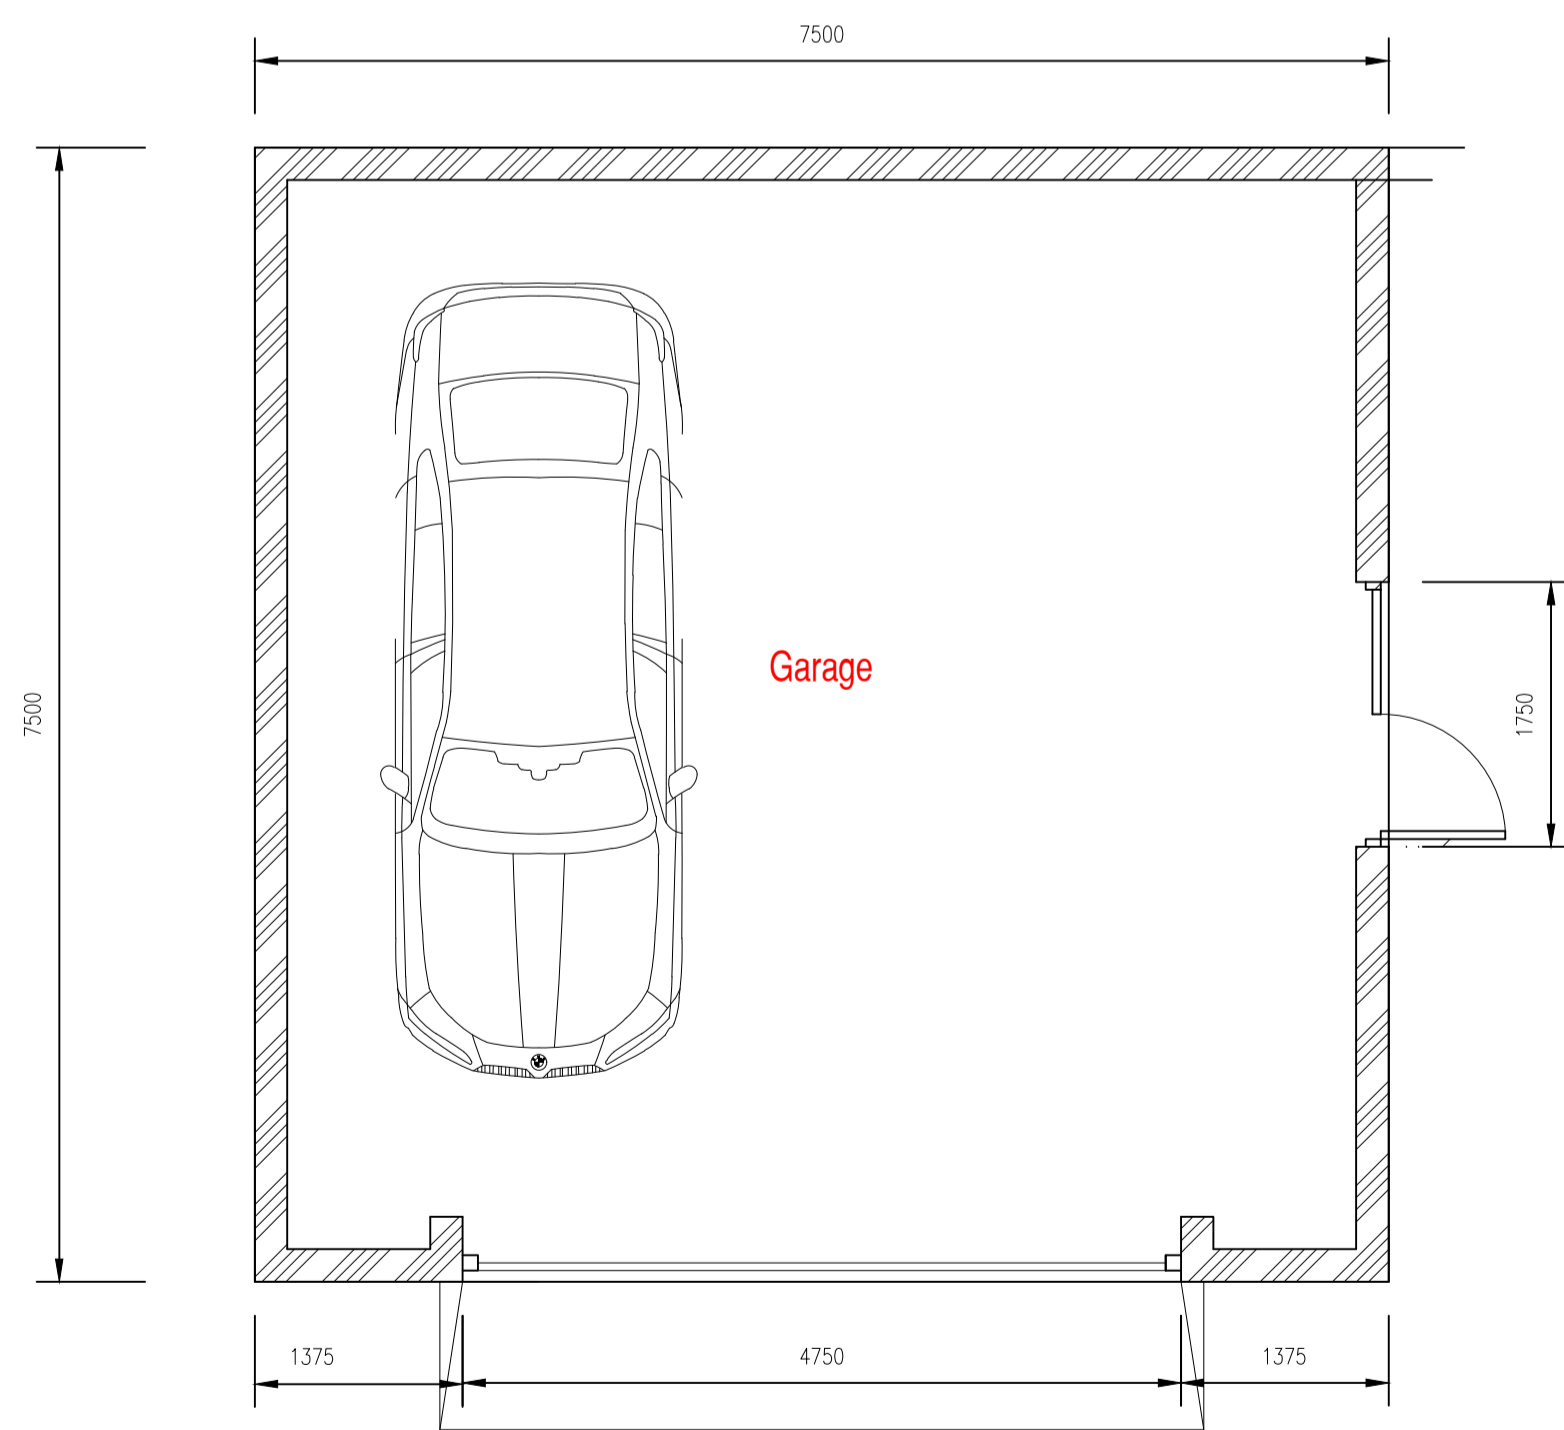


Proposed Ground Floor Plan - 1:50

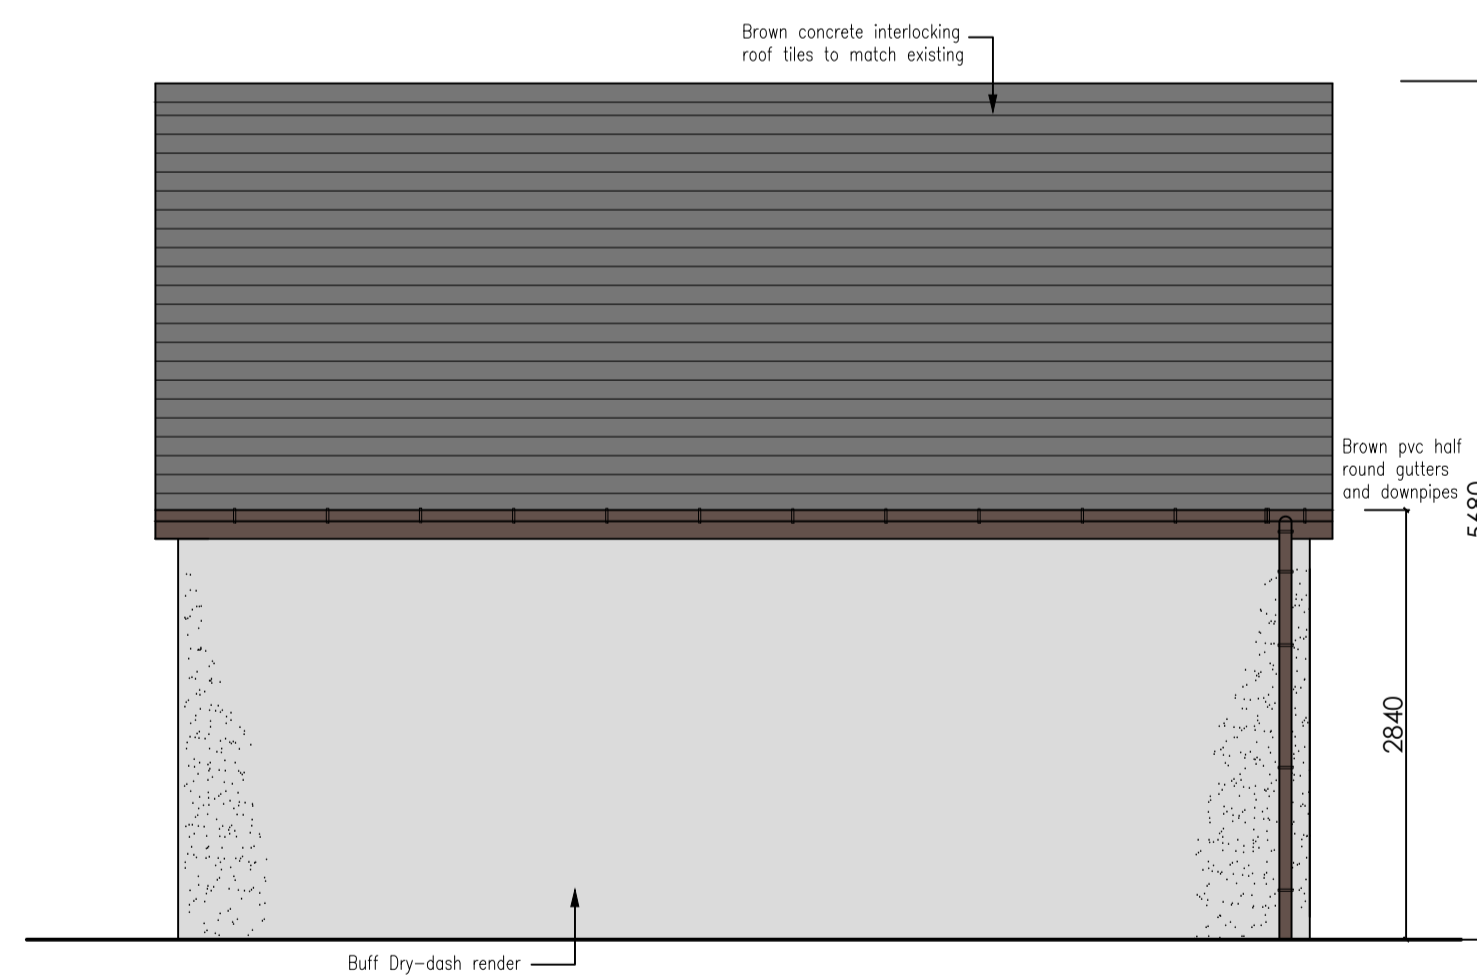


Rear Elevation - 1:50

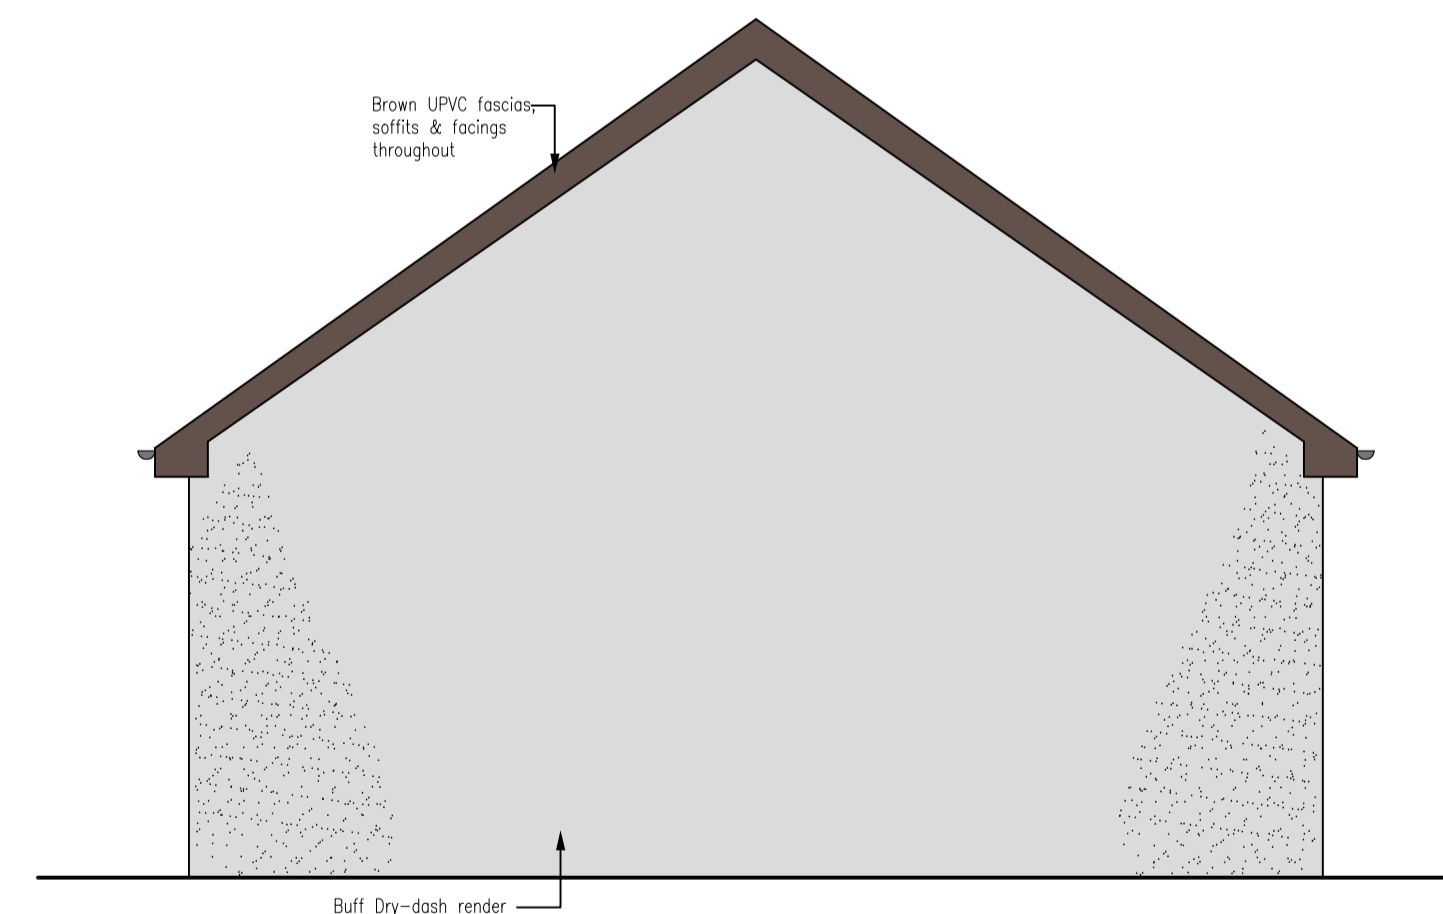

Side Elevation - 1:50

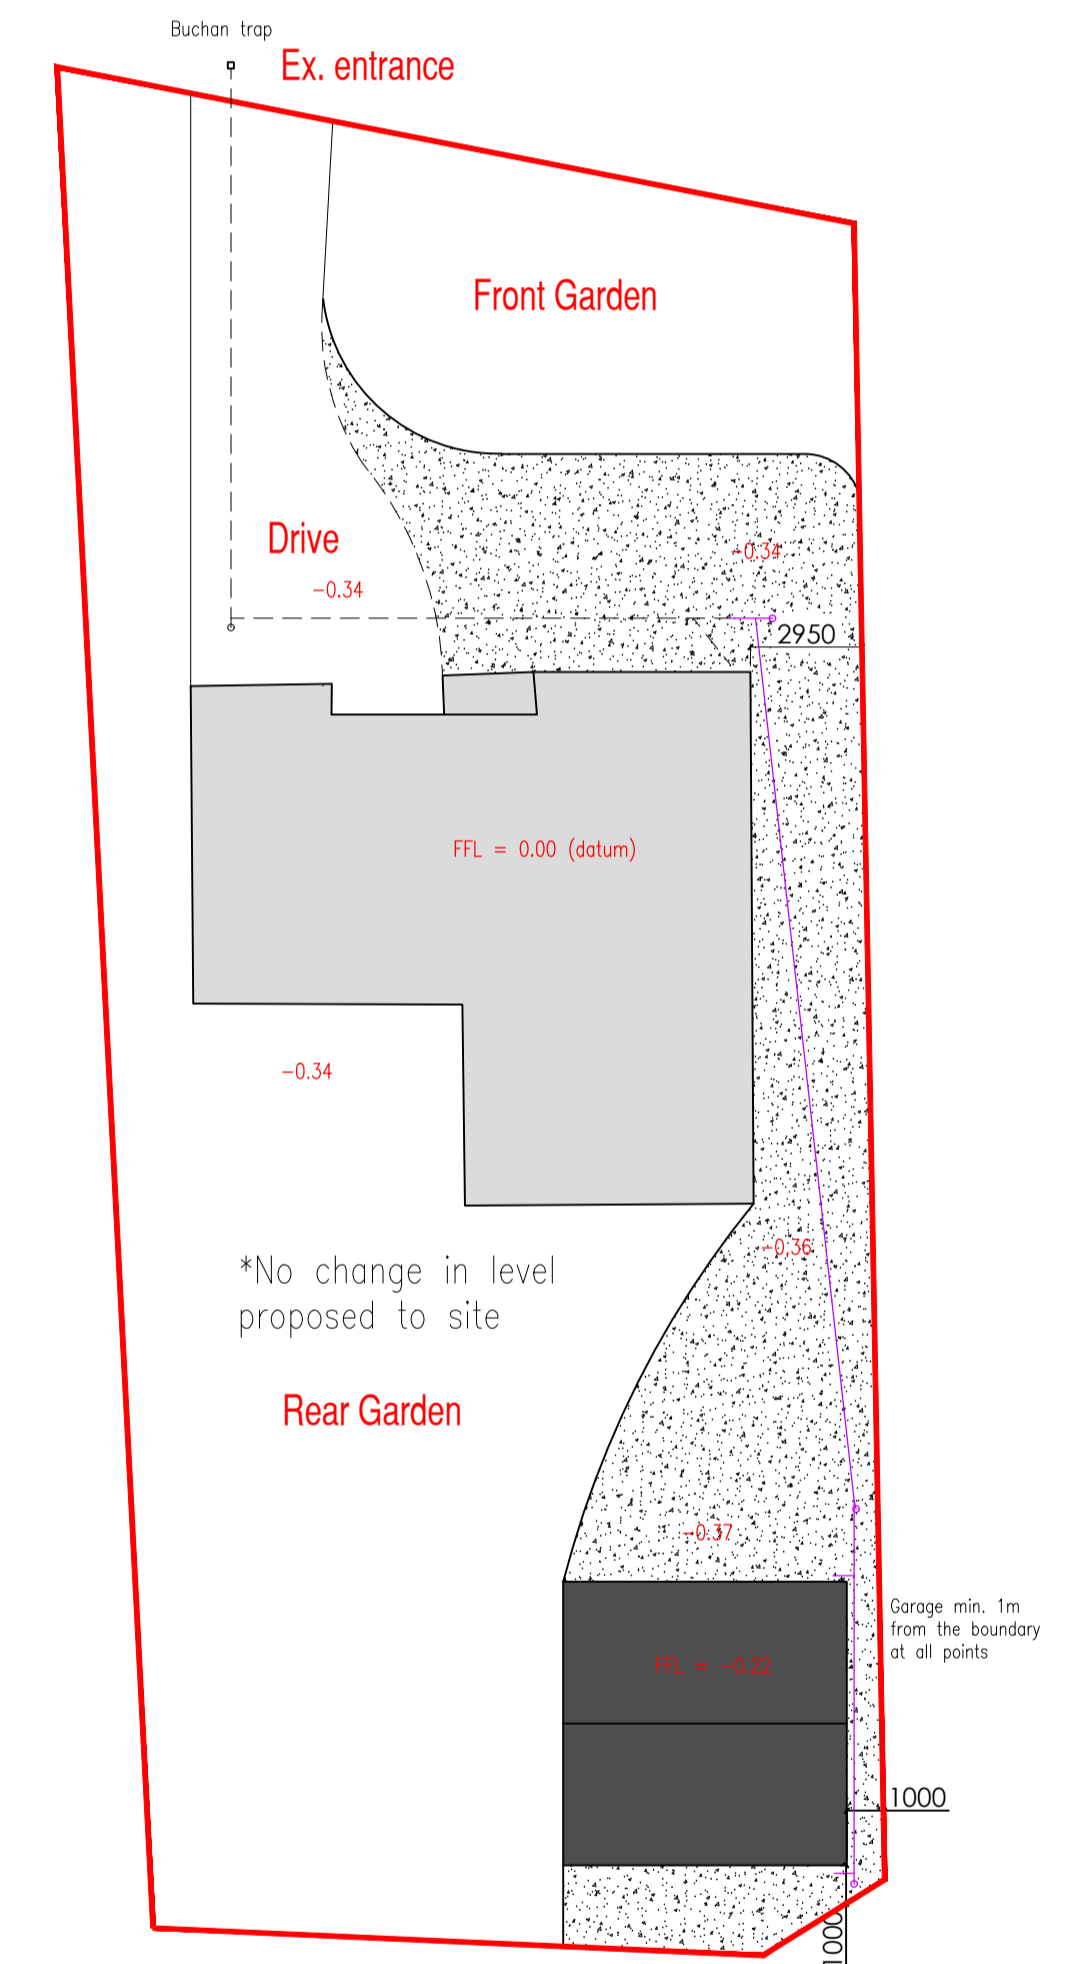

Proposed Site Plan - 1:200

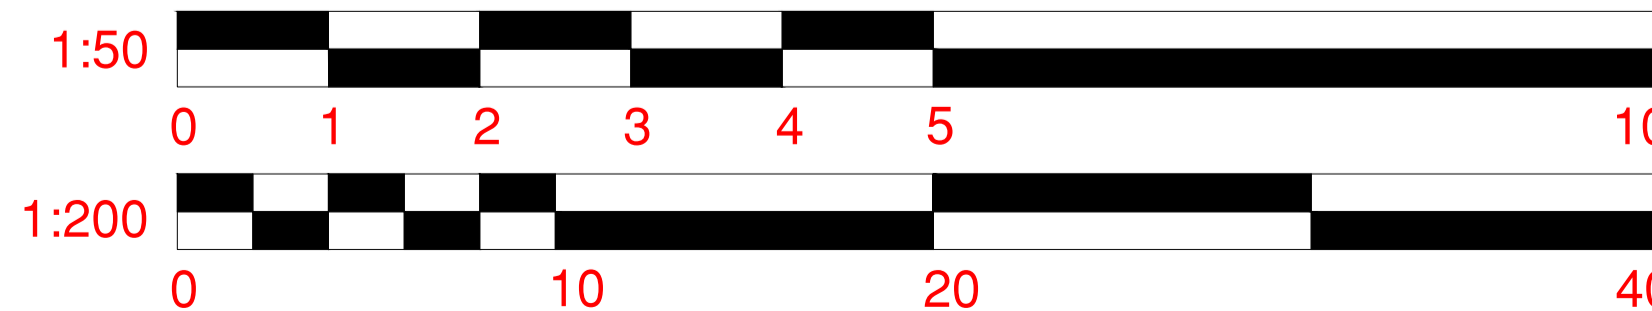

| New Garage at 5 Inchgower Terrace, St. Fergus | | | | | |
|---|----------------------|-------|-----------|-------|---------|
| Title | Sketch Proposal Plan | Scale | 1:50 @ A1 | Date | Dec '23 |
| Client | Alexander Noble | DwgNo | 01 | Issue | 'B' |