


MELDRUM GRANGE, URQUHART ROAD, OLDMELDRUM

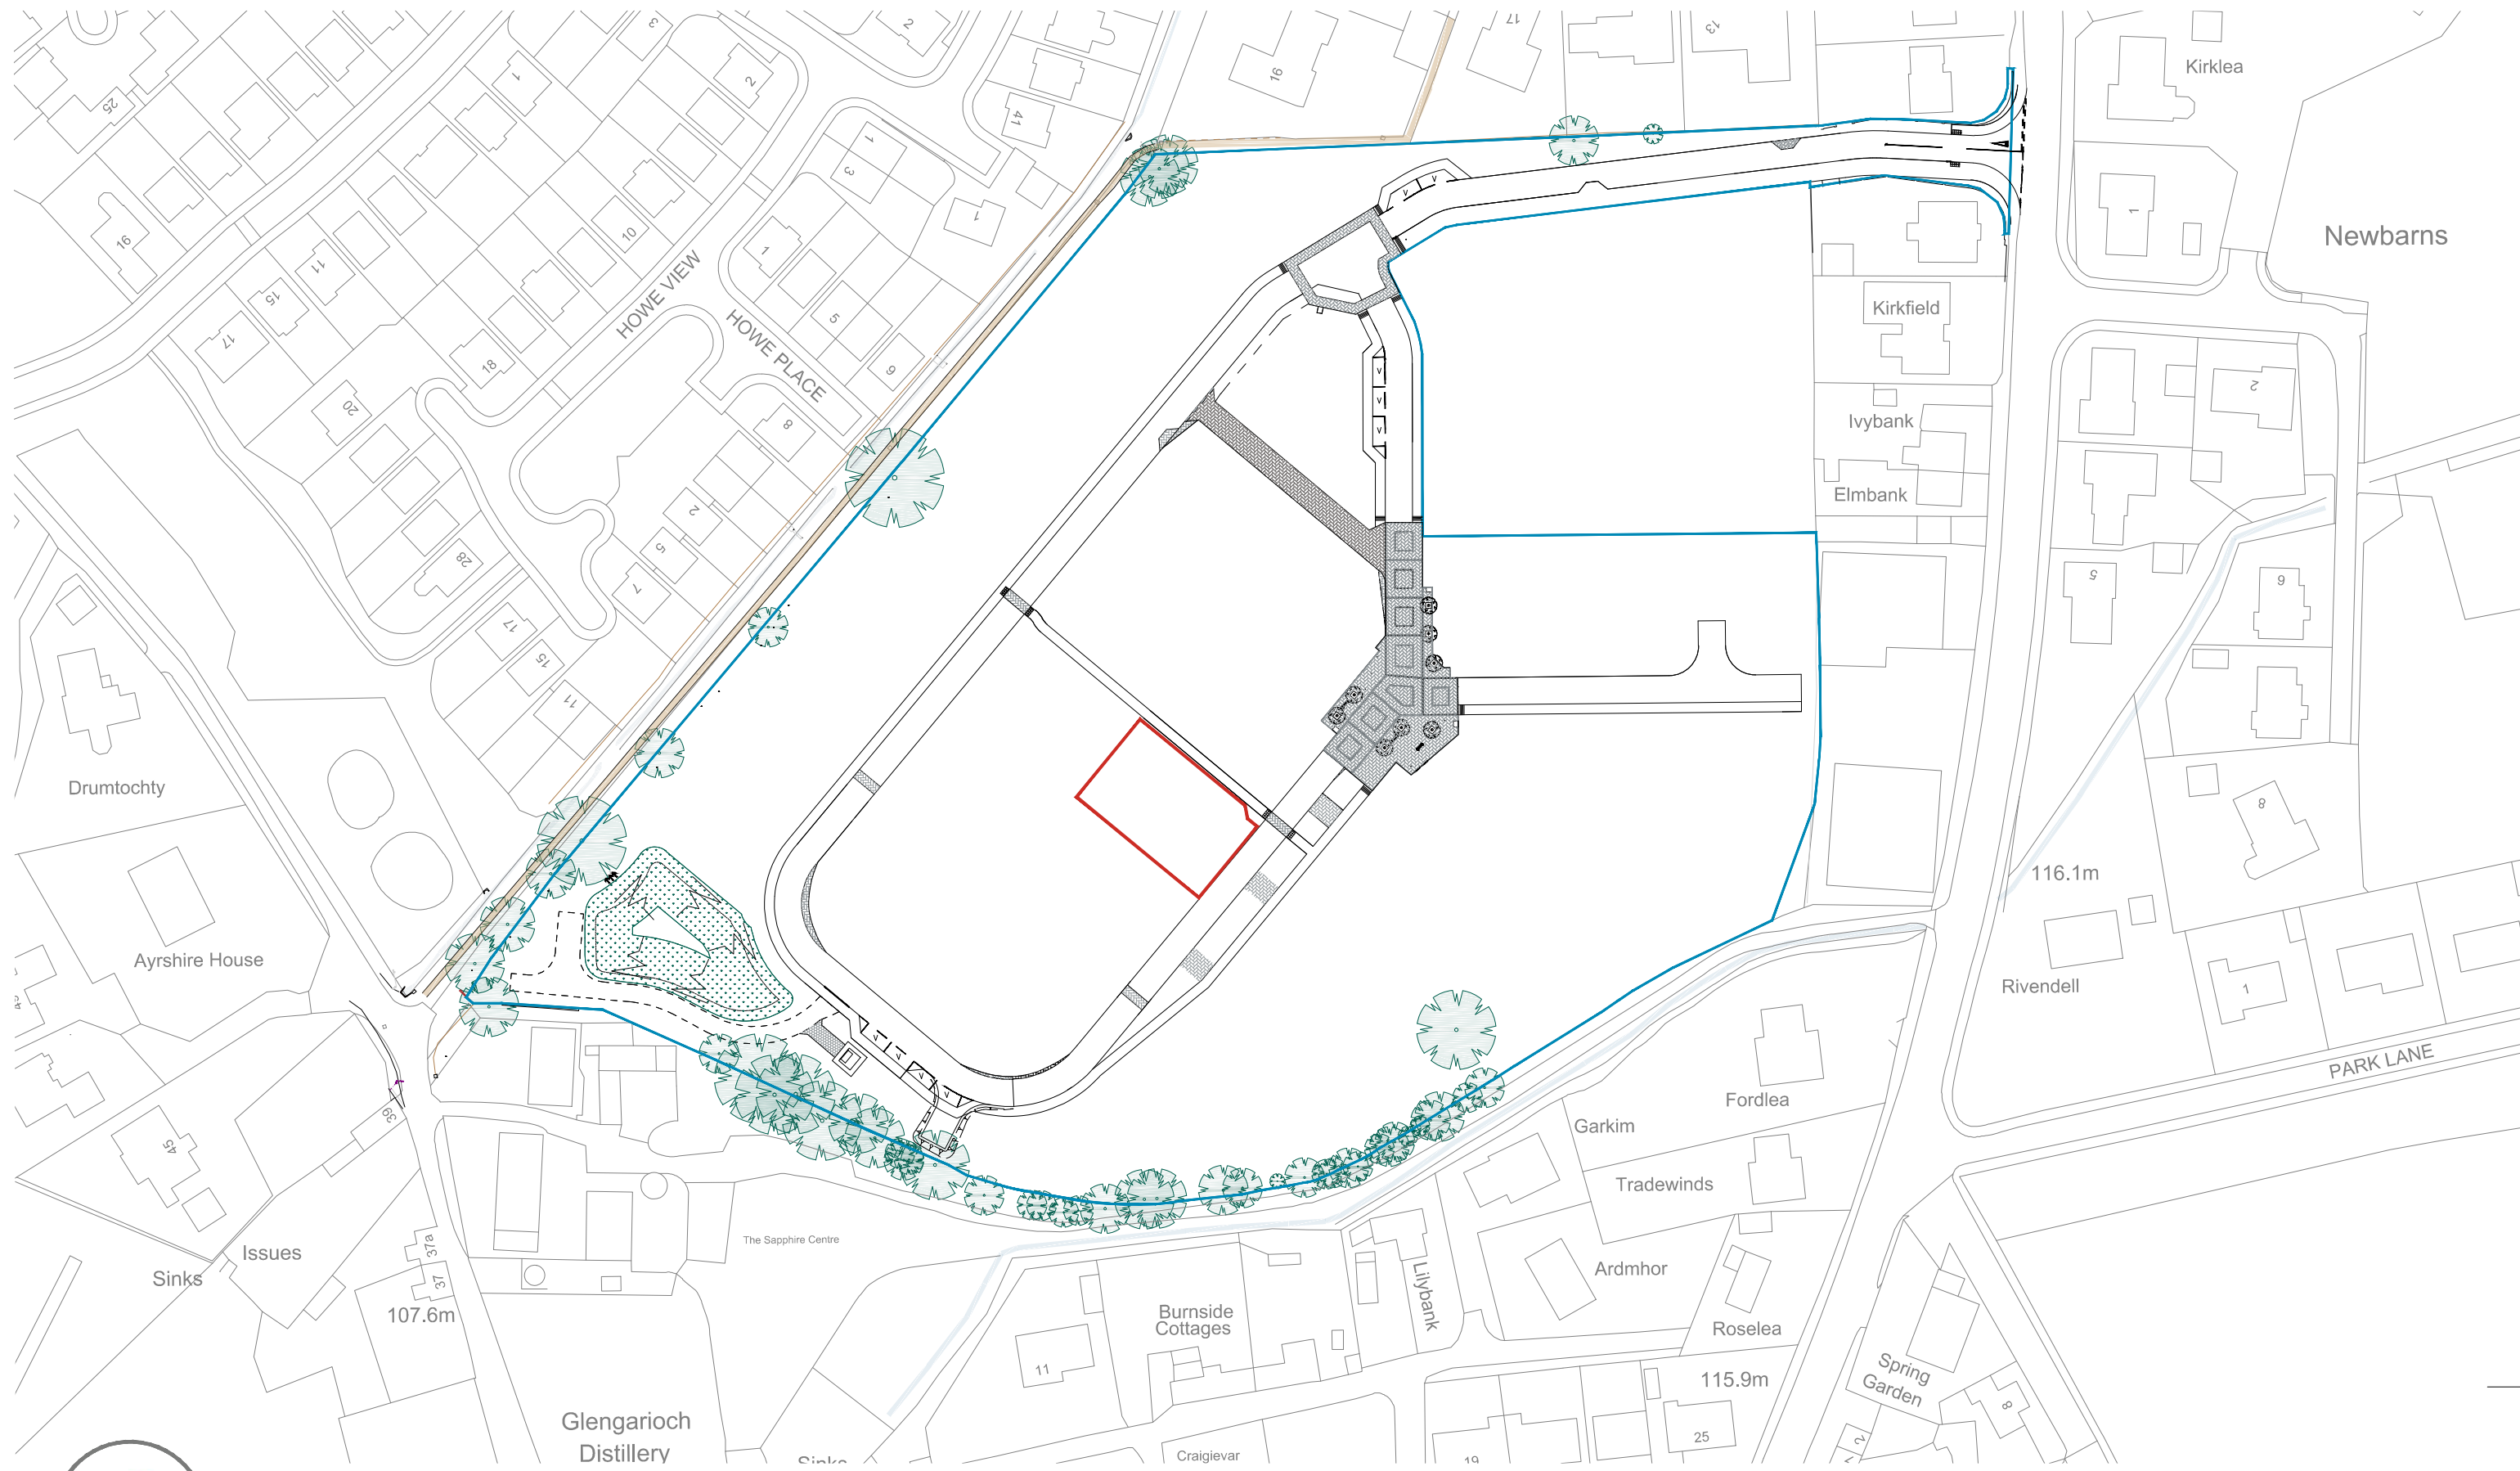

CLAYMORE
— HOMES —

Aden Business Park,
Newlands Road,
Mintlaw,
AB42 5BP
Phone: 01779 821115 / 821253
Email: sales@claymorehomes.co.uk

TITLE: MELDRUM GRANGE, URQUHART ROAD, OLDMELDRUM - LOCATION PLAN

PAGE SIZE: A3

SCALE: 1:1250

DATE: 13/03/2024

DRAWN: EG

REF: GLE-P-01

REV:

1:1250

