


GENERAL NOTES

- Building Control to be informed in writing 7 days before commencement on site.
- The contractor is deemed to have visited the site and ascertained the true nature of the works.
- All dimensions are in millimetres u.n.o.
- No dimensions are to be scaled from this or any other associated drawing.
- All works are to be carried out in a tradesman like manner and in accordance with all current British Standards and Code of Practice.
- Allow for removing all rubbish and debris from the site and for thoroughly cleaning the site.
- All demolition's to be carried out in accordance with BS. 6187 and the Health & Safety at Work Act 2000.
- All materials and workmanship not otherwise specified shall be in accordance with the current British Standards including all amendments to date.


The sole purpose of this Drawing is for obtaining **Planning Approval & Building Warrant ONLY**. Further Architectural or Engineering Details may be required for construction and site works.

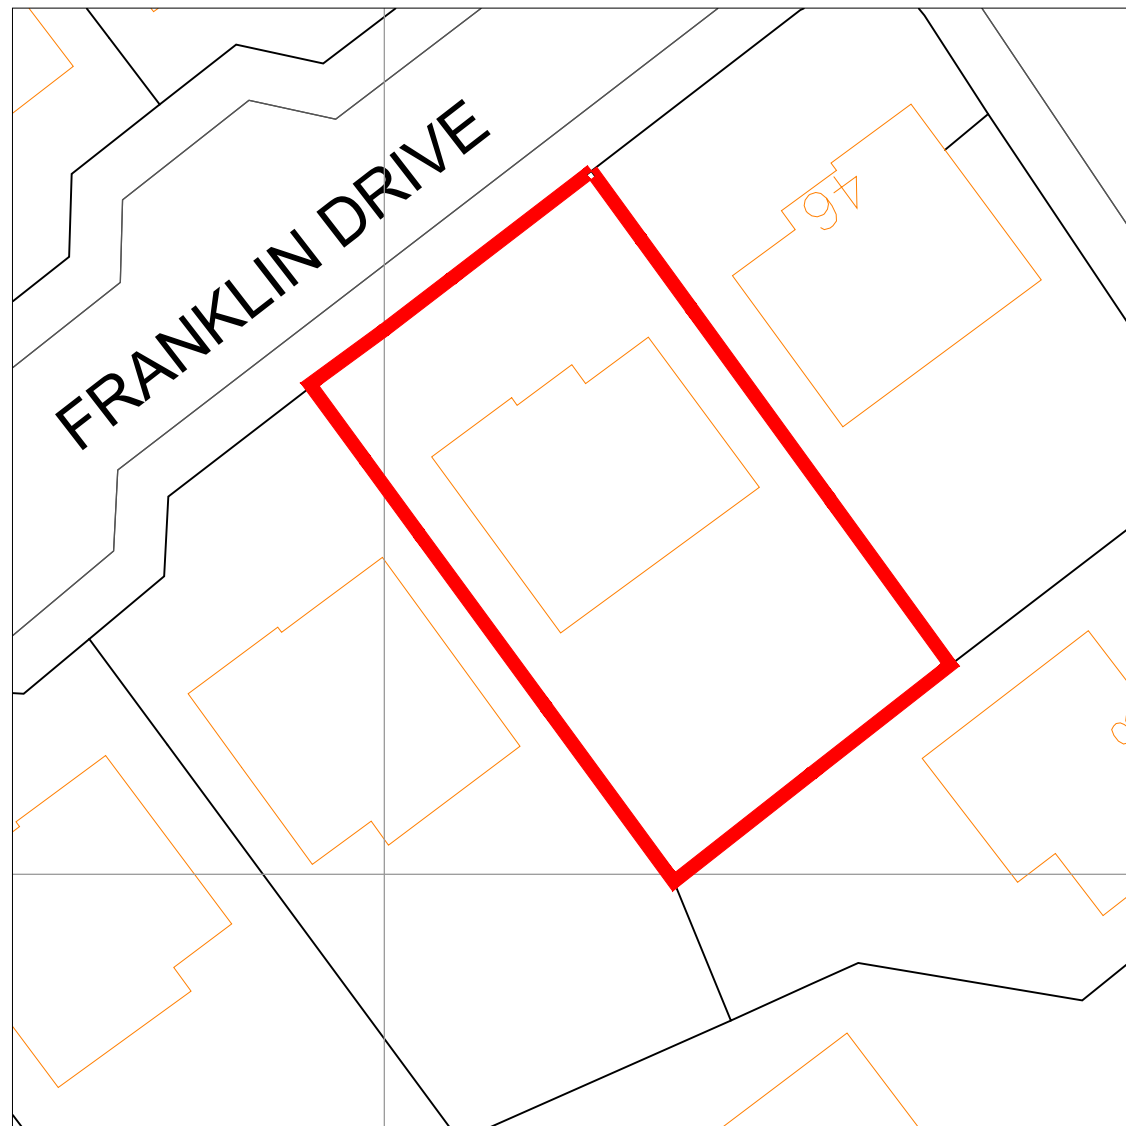

Block plan (as existing & as proposed) scale 1:500 @ A3



Location plan scale 1:1250 @ A3

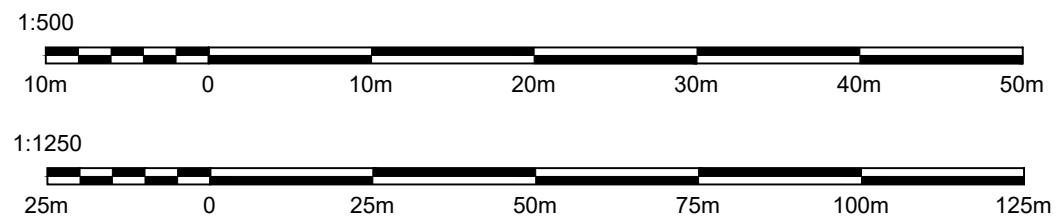

Rev	Date	Amendments	By
-----	------	------------	----

Client  
**Craig Ramage**  
**44 Franklin Drive**  
**Motherwell**  
**ML1 2FX**

Project  
**Garage conversion & Internal alterations**

Title  
**Location & Block Plans**

Scales  
**as indicated @ A3**

Drawn \_\_\_\_\_ Date **Mar. 2024**

Project No. **24/03/100**

Drawing No. **BW 101**

Rev							
-----	--	--	--	--	--	--	--